


APPROVED: *Ron King*

DATE: 10/13/2021


SEAL



DOCUMENT NOT CONSIDERED FINAL  
UNLESS ALL SIGNATURES COMPLETED

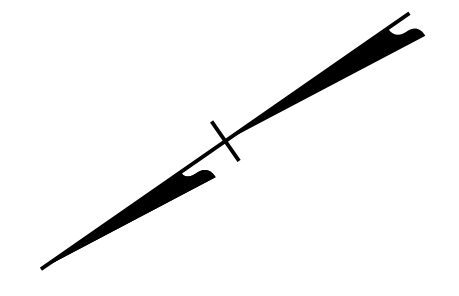

PLOT DRIVER: NCDOT...color\_eng\_50.plt  
 USER: CHARNDEN  
 DATE: 6/2/2021  
 FILE: p:\dwg\hdr\users\01\hdr\US\_East\01\Documents\NCDOT\2015\NCDOT\_TMSD\_Limited\_Services\_Contract\_M\7000016704\NCDOT\_U2579AB\_Sign\_and\_Mark\_v6.0\_CAD\_BIM\_v6.2\_WIP\Pavement\_Marking\_U2579AB\_PM\_PMP23.dgn

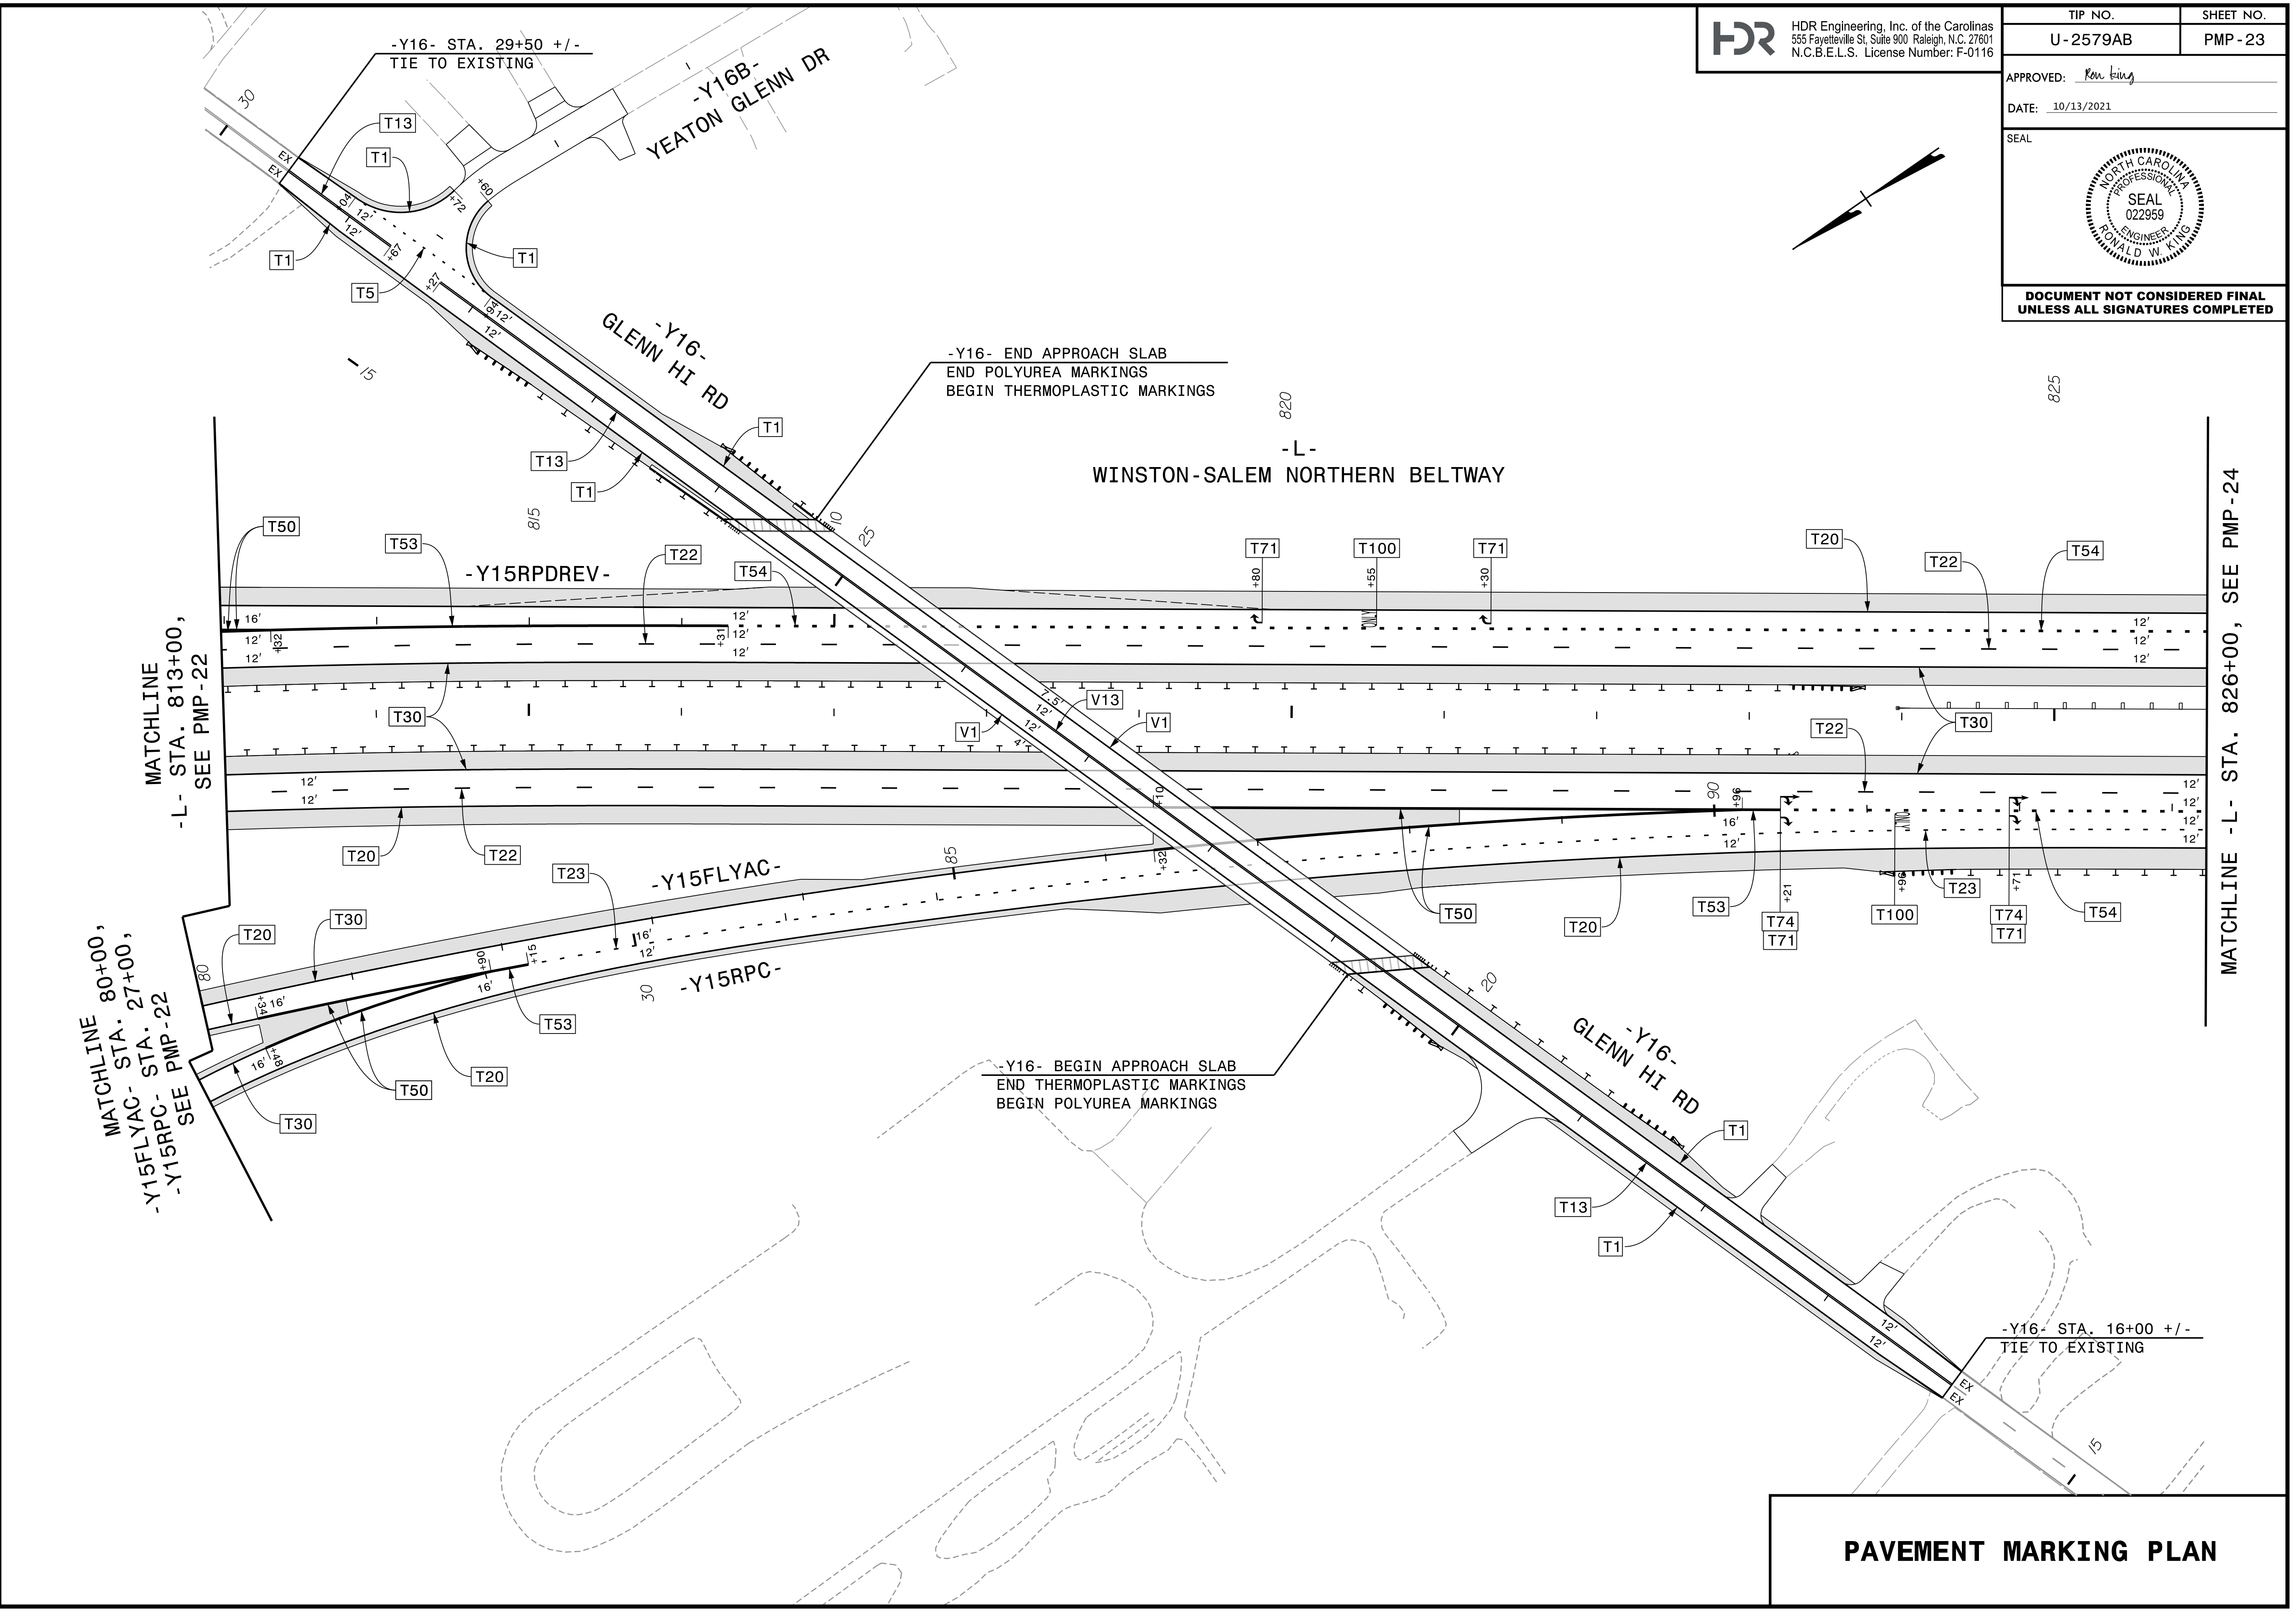

**PAVEMENT MARKING PLAN**