


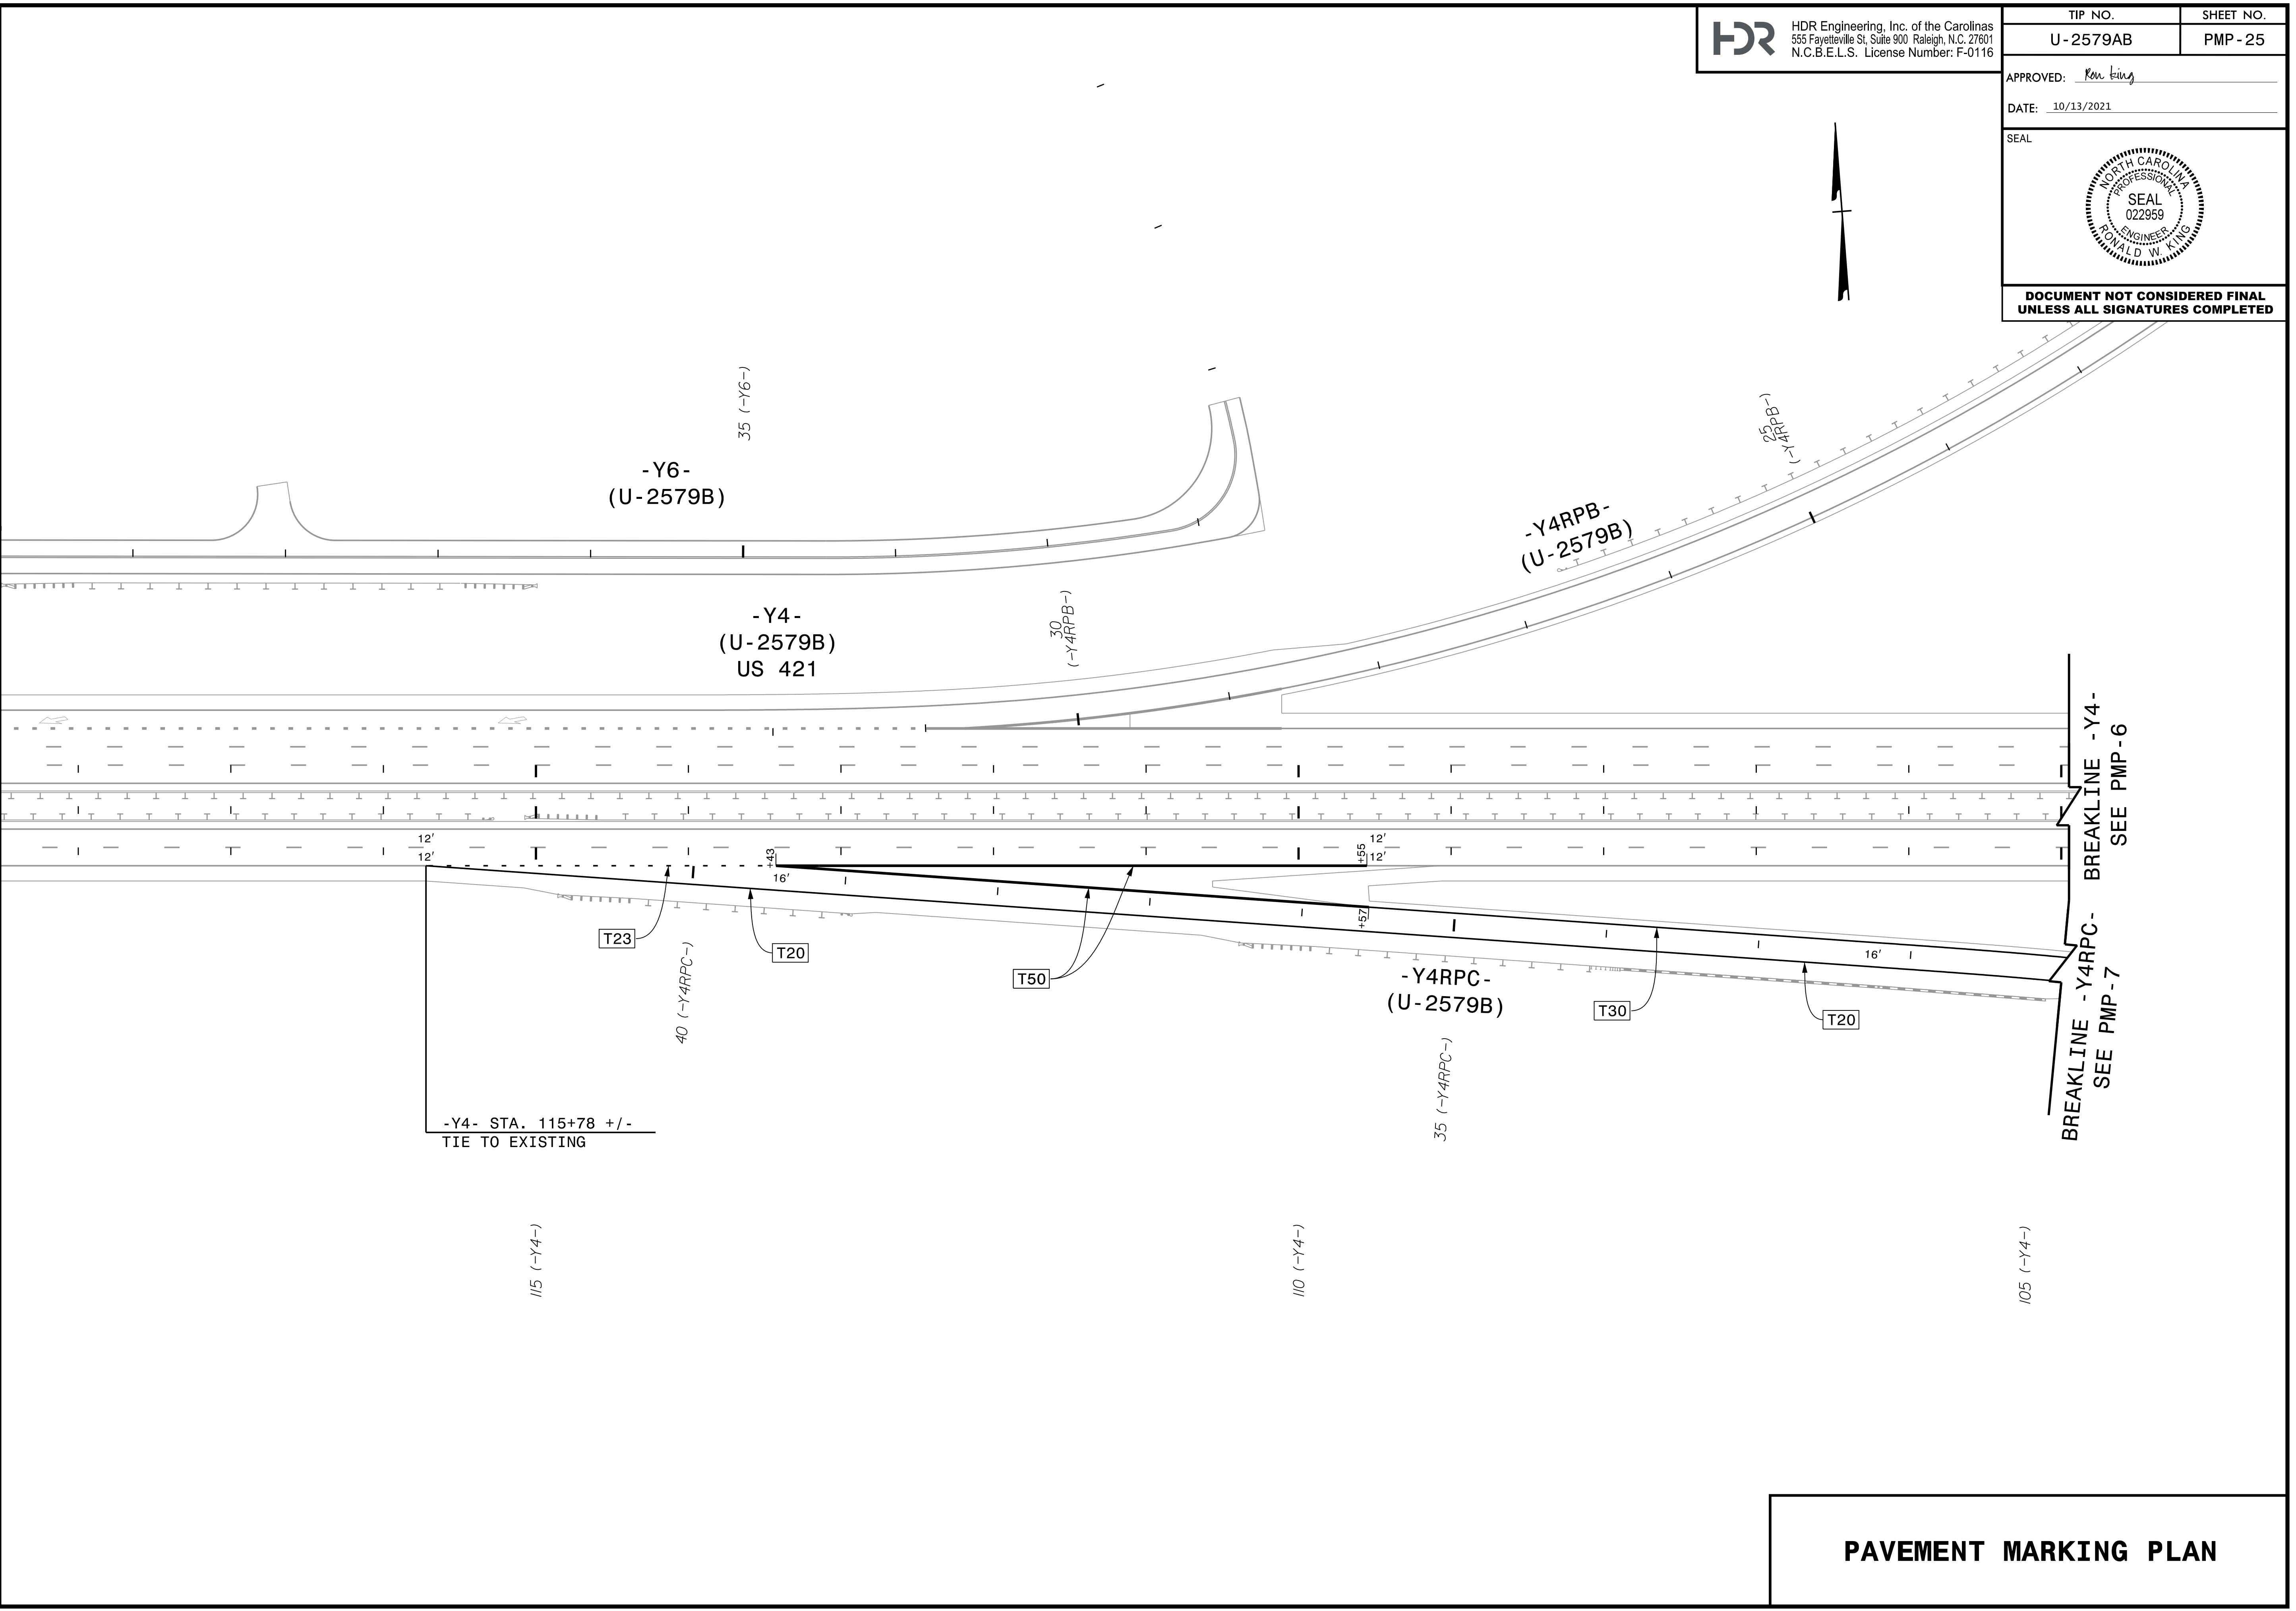

**DOCUMENT NOT CONSIDERED FINAL  
UNLESS ALL SIGNATURES COMPLETED**

PLOT DRIVER: NCDOT\_pmf\_color\_eng\_50.plt  
 USER: CHARNDEN  
 FILE: p:\p\h\h\users\charnd\US\_East\_01\Documents\NCDOT\2015\NCDOT\_TMSD\_Limited\_Services\_Contract\_M\_7000016704\NCDOT\_U2579AB\_Sign\_and\_Mark\_v6.0\_CAD\_BIM\6.2\_WIP\Pavement\_Mark\U2579AB\_PM\_PMP25



**PAVEMENT MARKING PLAN**