





**DOCUMENT NOT CONSIDERED FINAL
UNLESS ALL SIGNATURES COMPLETED**

BREAKLINE -Y4RPD-, SEE PMP-7

MATCHLINE -Y4RPBD- STA. 71+00, SEE THIS SHEET

MATCHLINE -Y4RPBD- STA. 71+00, SEE THIS SHEET

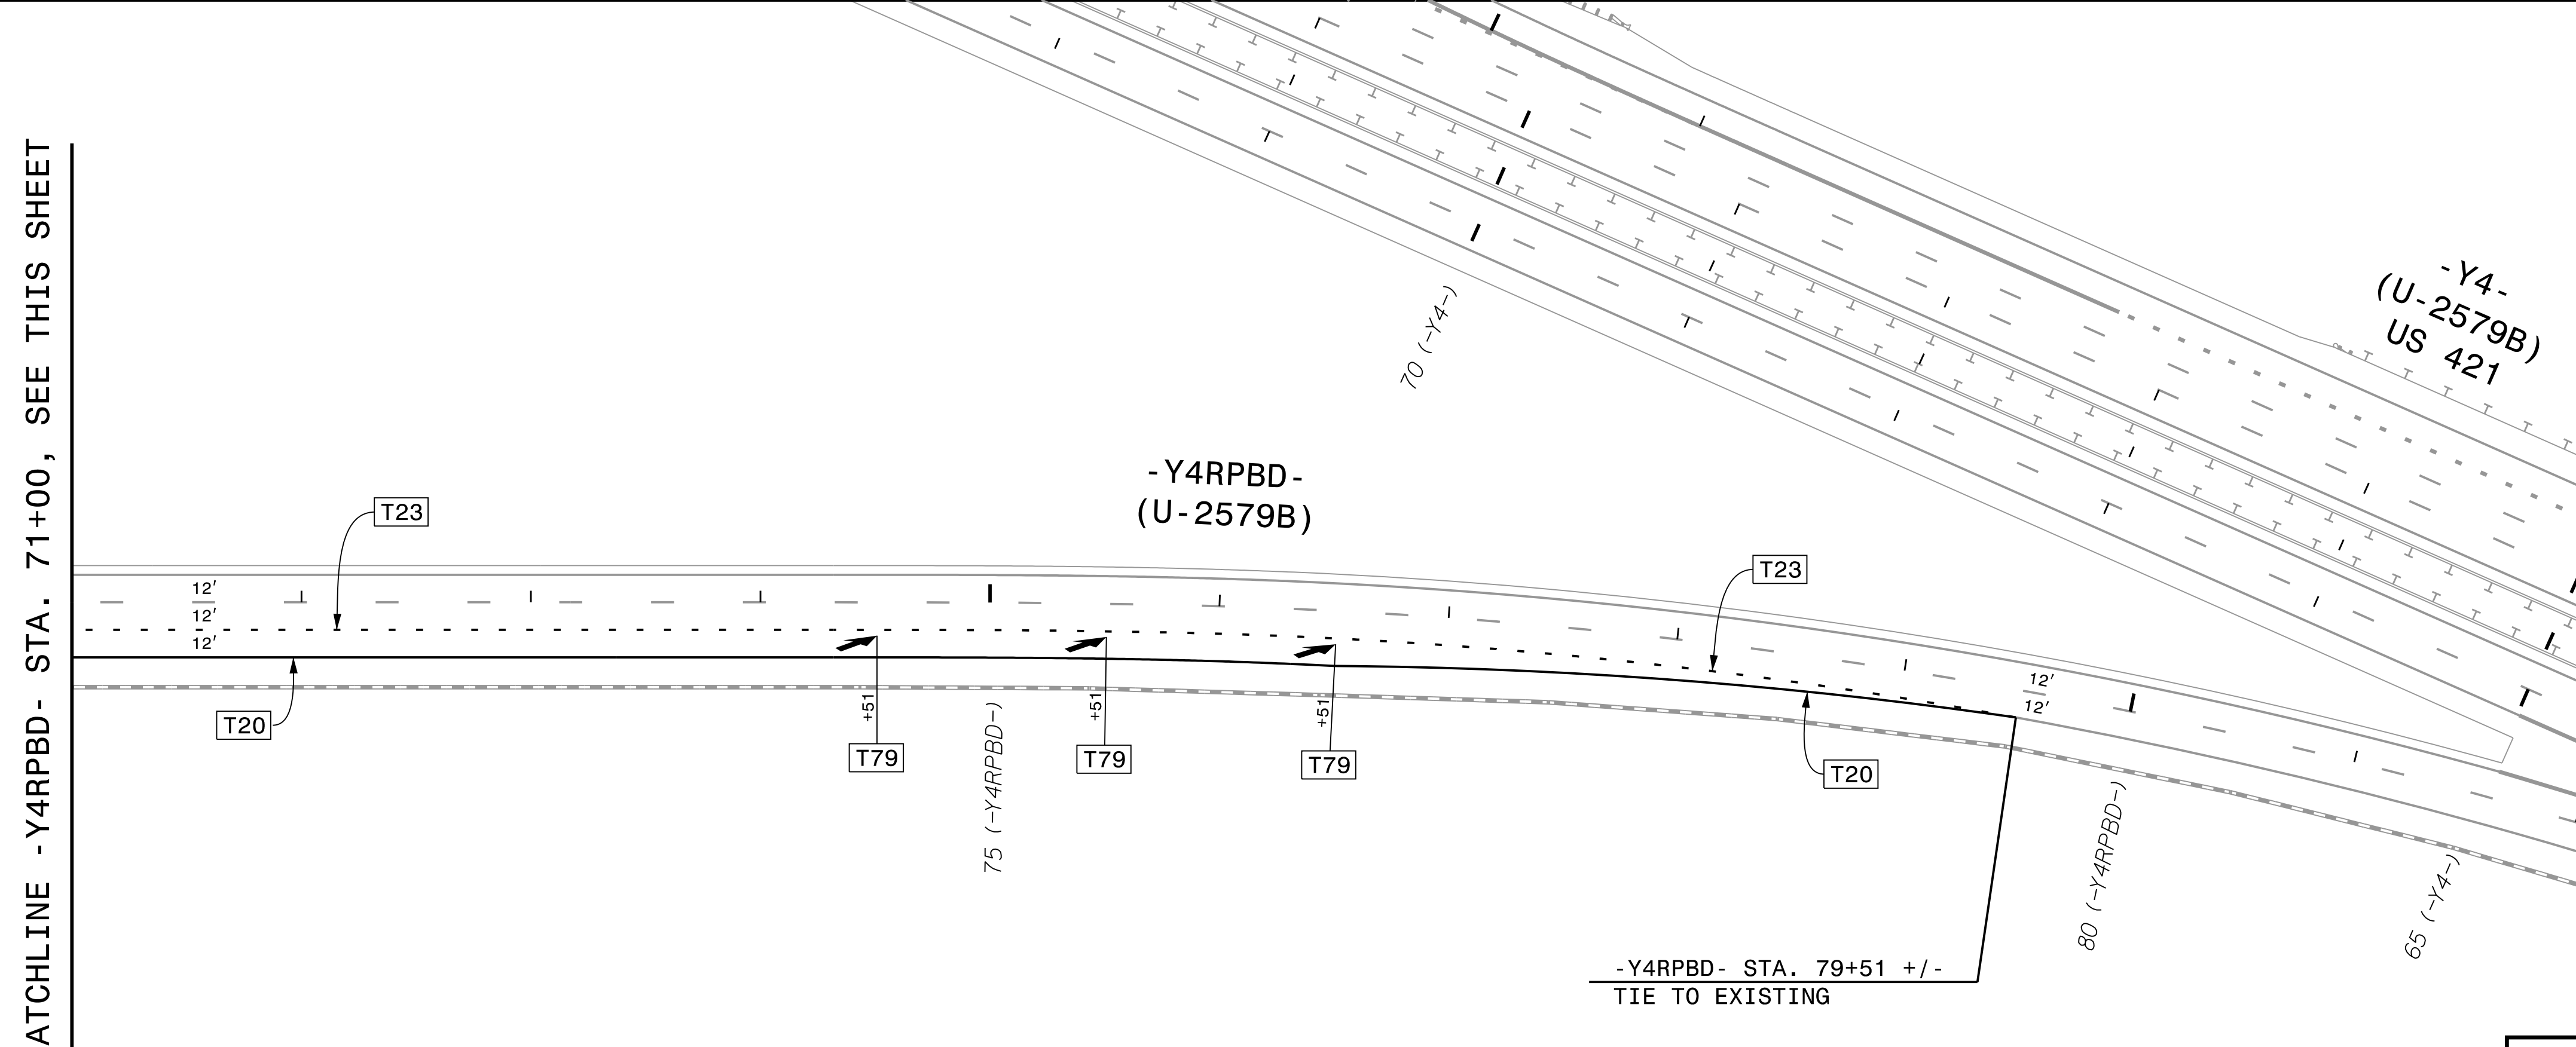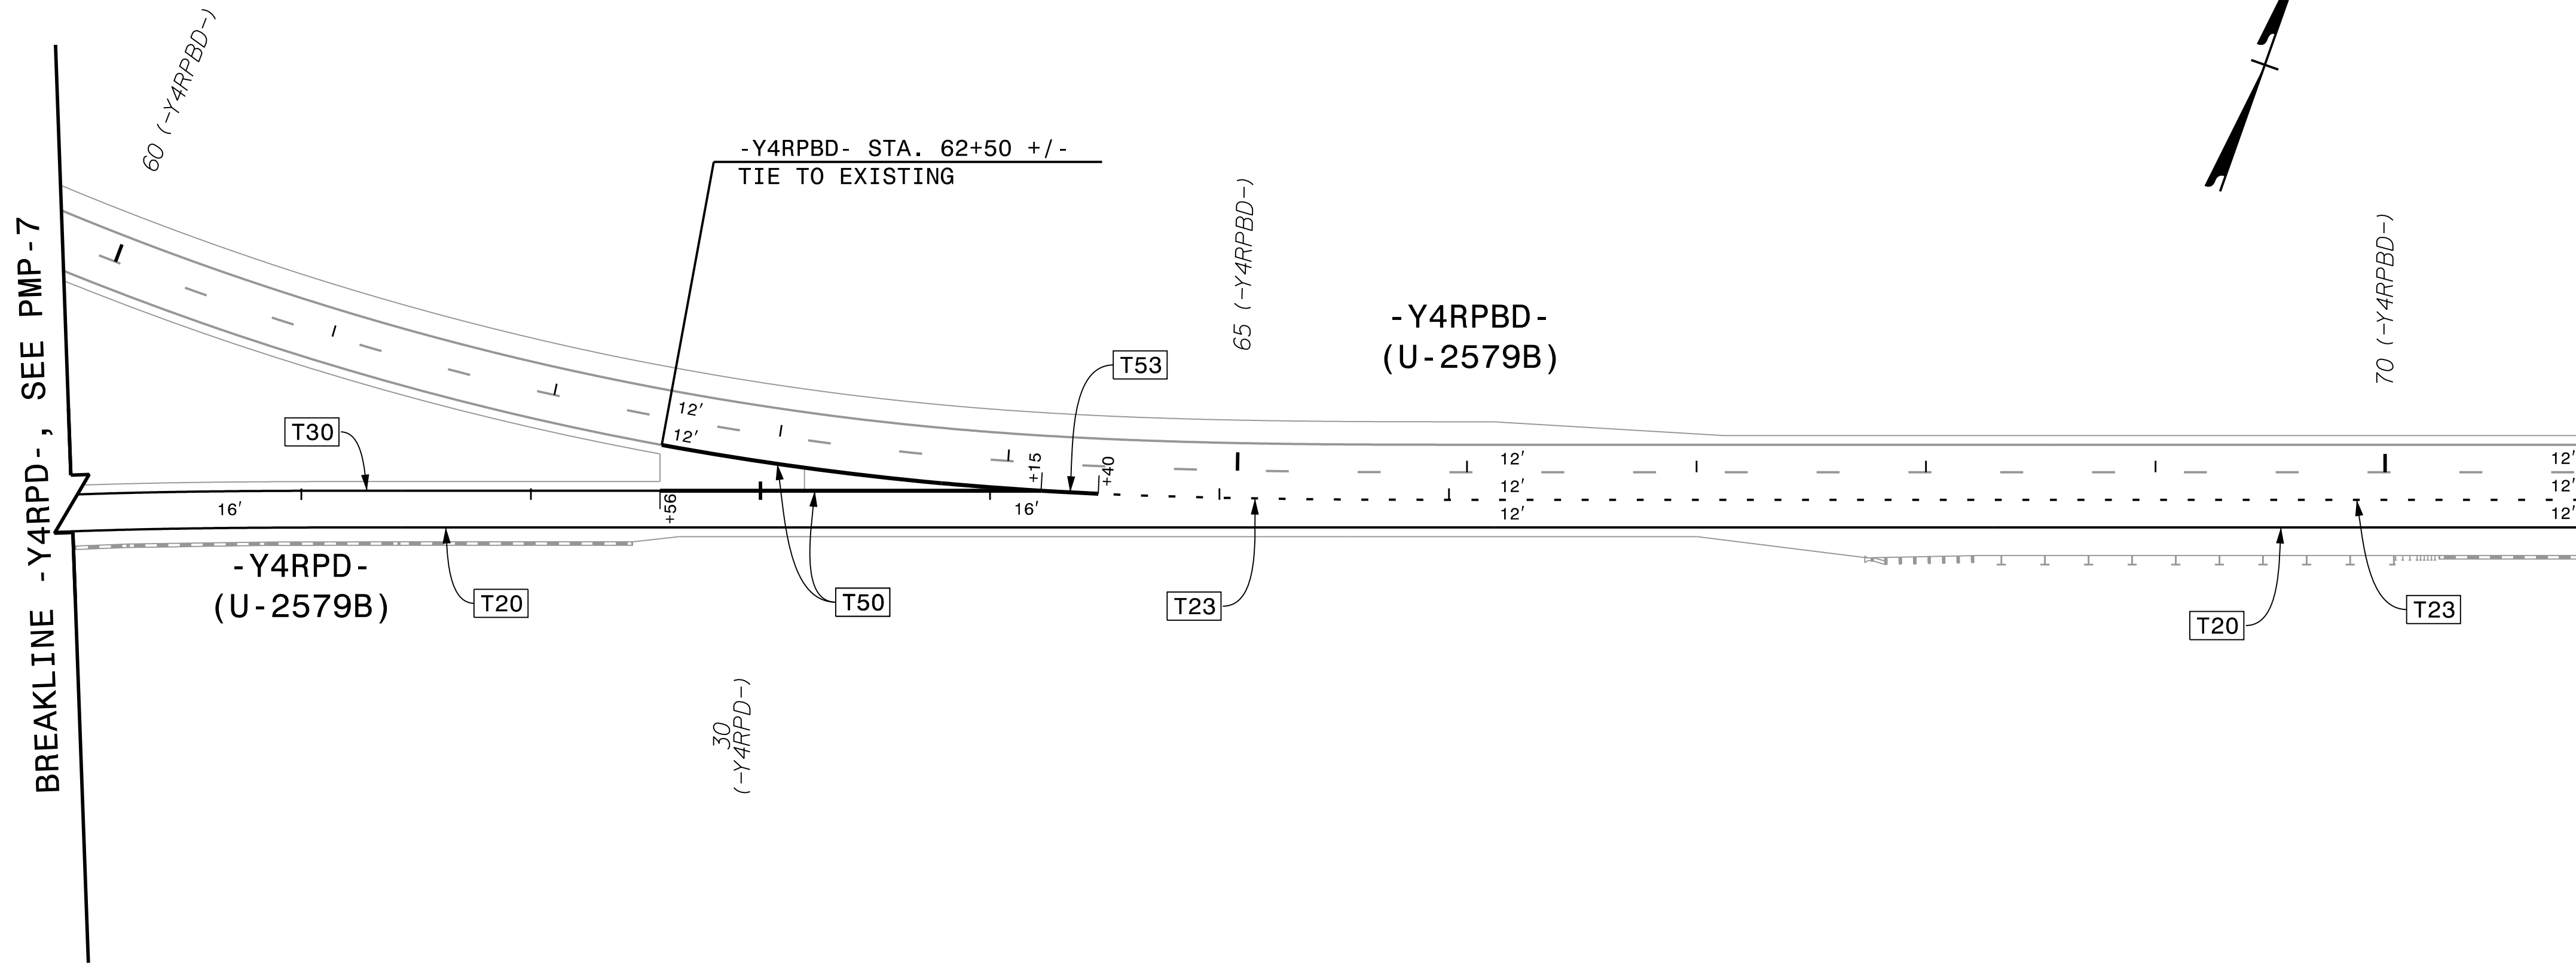

-Y4-
(U-2579B)
US 421

PAVEMENT MARKING PLAN

PLOT DRIVER: NCDOT_color_eng_50.plt
USER: CHARNDEN
DATE: 6/2/2021
TIME: 4:24:34 PM
FILE: p:\p\h\users\charnd\us_east_01\documents\NCDOT\2015\NCDOT_TMSD\Limited_Services_Contract_M_7000016704\NCDOT_U2579AB_Sign_and_Mark_v6.0_CAD_BIM\6.2_WIP\Pavement_Marking_U2579AB_PM_PMP26