



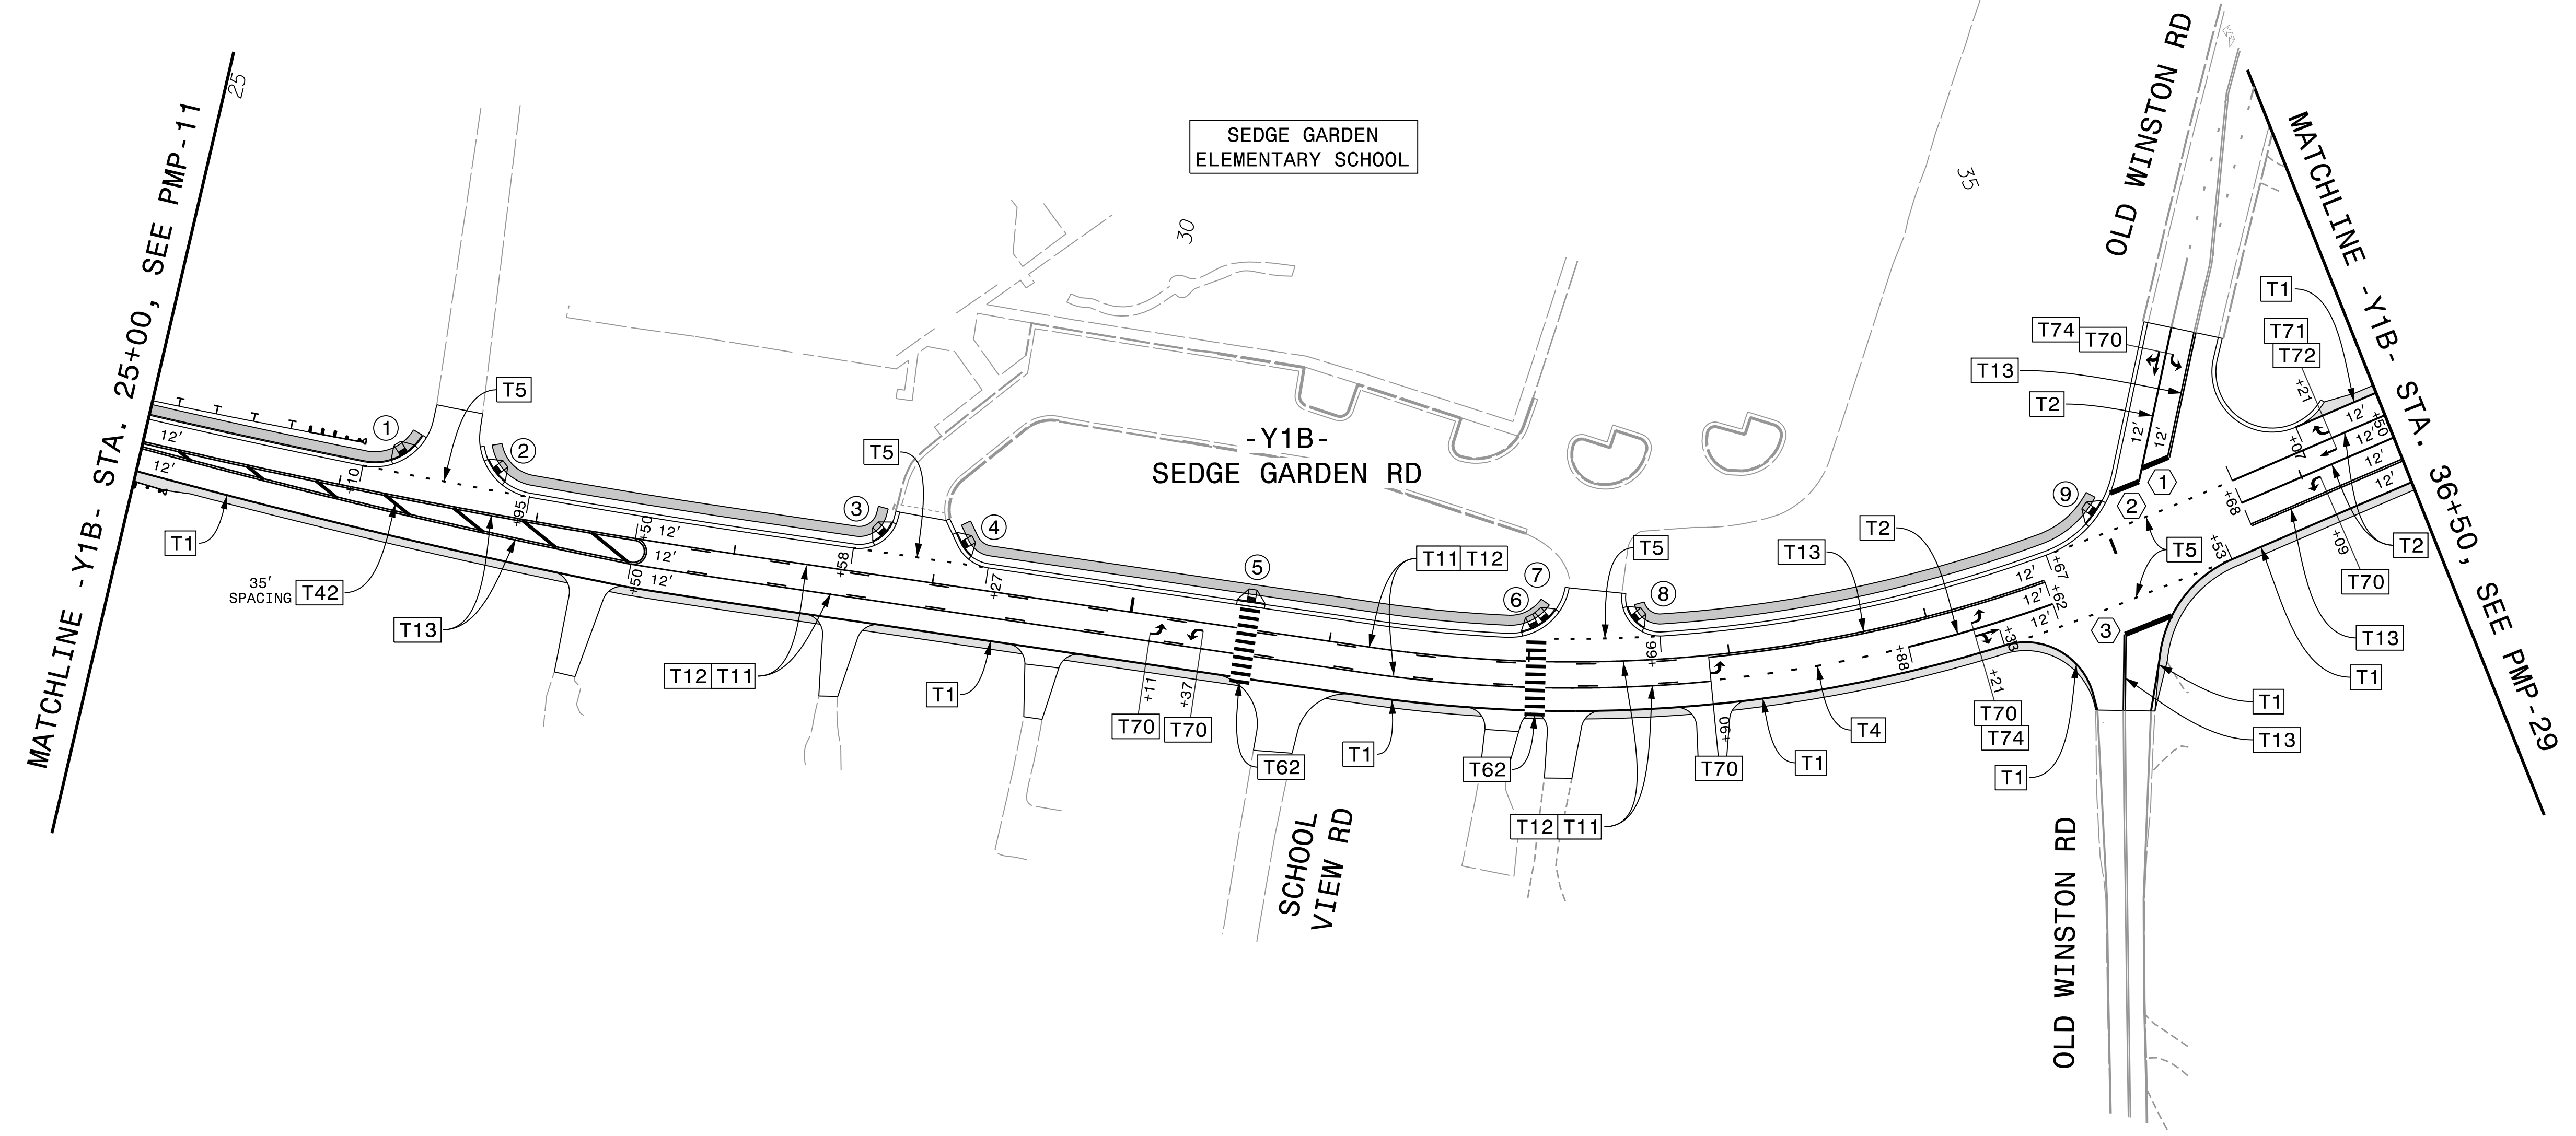

**DOCUMENT NOT CONSIDERED FINAL
 UNLESS ALL SIGNATURES COMPLETED**

CURB RAMP LOCATIONS (CENTER OF RAMP AT FACE OF CURB)	
①	-Y1B- STA. 26+29.06, 21.47' LT
②	-Y1B- STA. 26+75.32, 21.47' LT
③	-Y1B- STA. 28+72.84, 21.20' LT
④	-Y1B- STA. 29+11.89, 21.20' LT
⑤	-Y1B- STA. 30+58.51, 14.00' LT
⑥	-Y1B- STA. 32+03.18, 14.17' LT
⑦	-Y1B- STA. 32+15.73, 21.41' LT
⑧	-Y1B- STA. 32+51.19, 21.24' LT
⑨	-Y1B- STA. 34+97.59, 22.89' LT

T61 STOPBAR LOCATIONS	
①	-Y1B- STA. 35+42.08, 35.08' LT to -Y1B- STA. 35+27.54, 34.88' LT
②	-Y1B- STA. 35+23.78, 29.23' LT to -Y1B- STA. 35+08.32, 29.21' LT
③	-Y1B- STA. 34+89.23, 39.00' RT to -Y1B- STA. 35+14.39, 38.98' RT

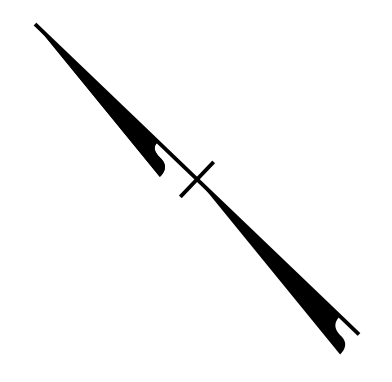

PLOT DRIVER: NCDOT_pmf_color_eng_50.pht
 USER: CHARNDEN
 FILE: p:\pwhdr\users\charnden\us_east_01\documents\NCDOT\2015\NCDOT_TMSD_Limited_Services_Contract_M_7000016704\NCDOT_U2579AB_Sign_and_Mark_v6.0_CAD_BIM\6.2_WIP\Pavement_Markings\U2579AB_PM_PMP27.dgn
 PENTABLE: NCDOT_PMP.tbl
 TIME: 4:24:55 PM
 DATE: 6/2/2021

PAVEMENT MARKING PLAN