
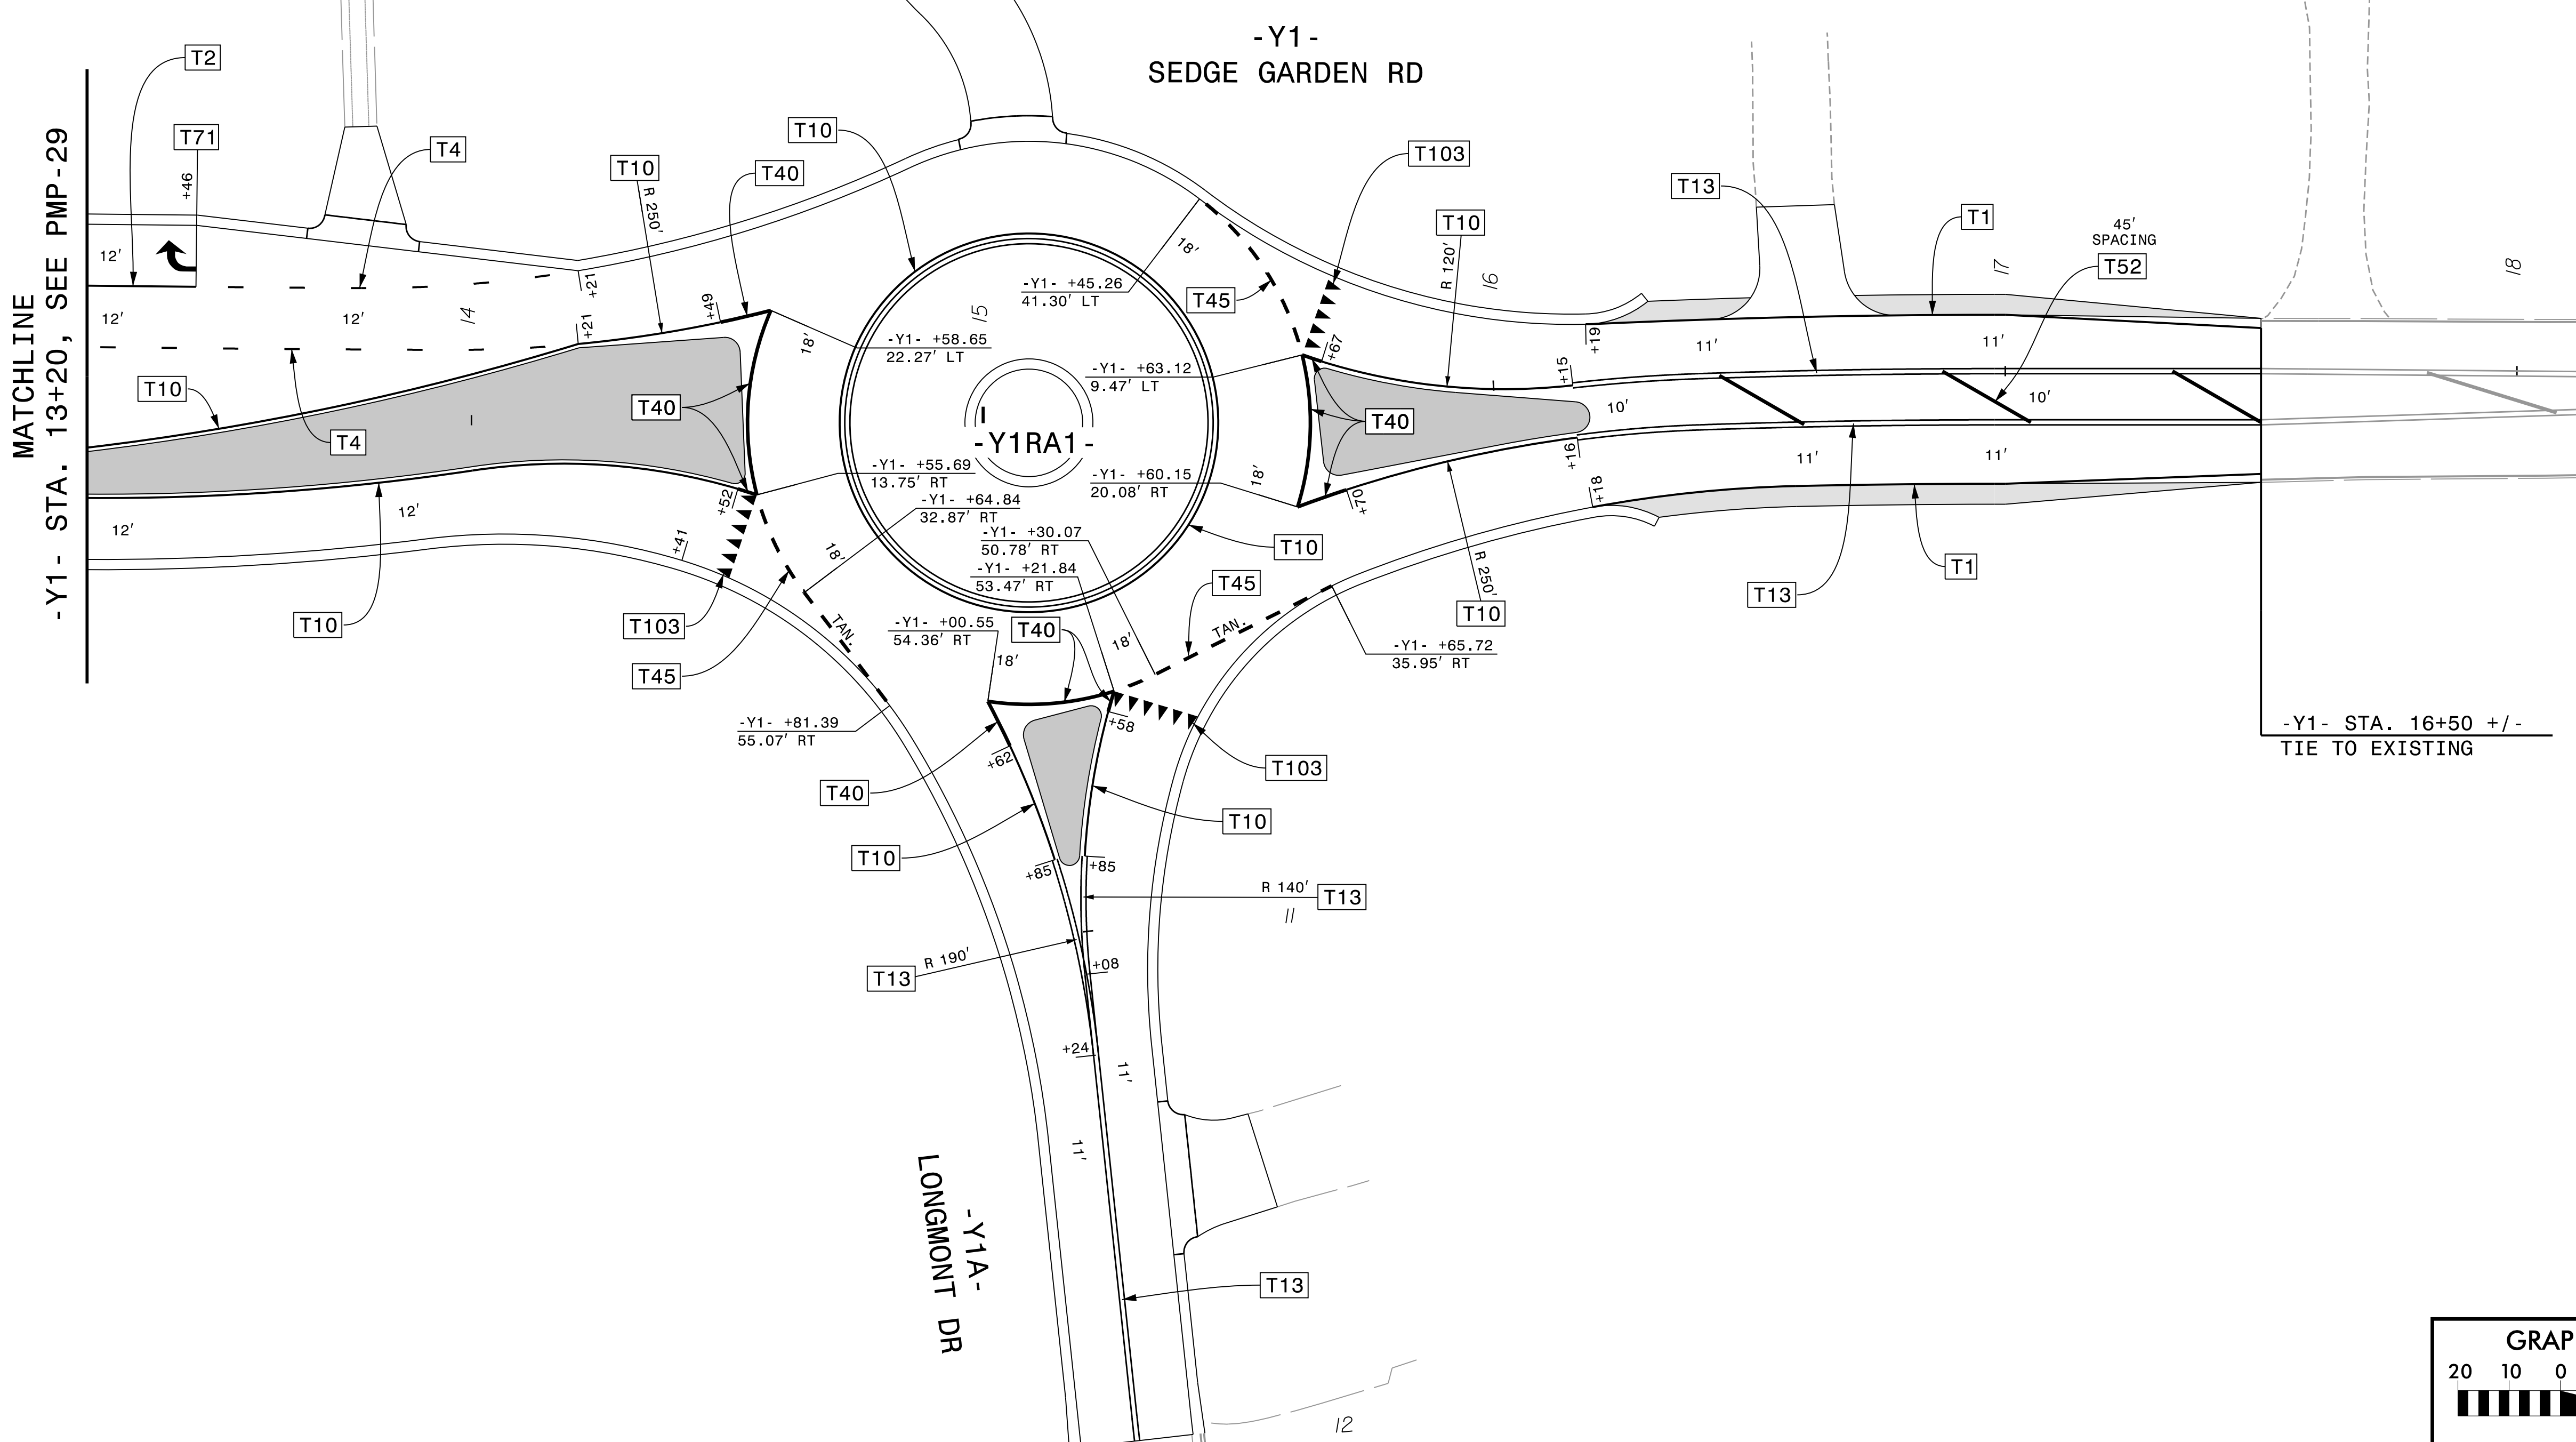


**DOCUMENT NOT CONSIDERED FINAL
 UNLESS ALL SIGNATURES COMPLETED**

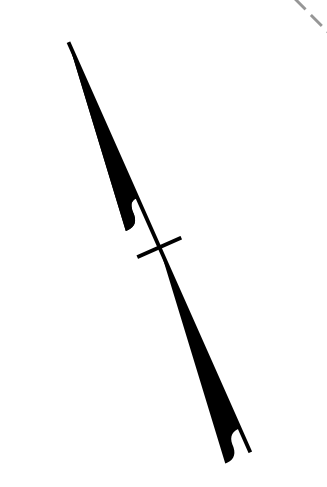

PLOT DRIVER: NCDOT_color_eng_50.pht
 USER: CHARNDEN
 FILE: p:\pwhdr\users\01\HDR_US_East_01\Documents\NCDOT\2015\NCDOT_TMSD.Limited.Services.Contract.M.7000016704\NCDOT_U2579AB.Sign.and.Mark.v6.0.CAD.BIM.v6.2.WIP\Pavement\Marking\U2579AB.PM.PMP29A.dgn

PENTABLE: NCDOT_PMP.tbl
 TIME: 4:26:03 PM
 DATE: 6/2/2021

PAVEMENT MARKING PLAN