



**DOCUMENT NOT CONSIDERED FINAL
 UNLESS ALL SIGNATURES COMPLETED**

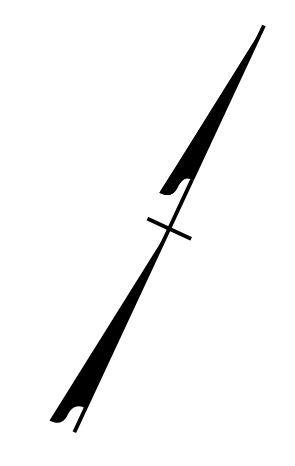

MATCHLINE -Y4- STA. 52+50, SEE PMP-29

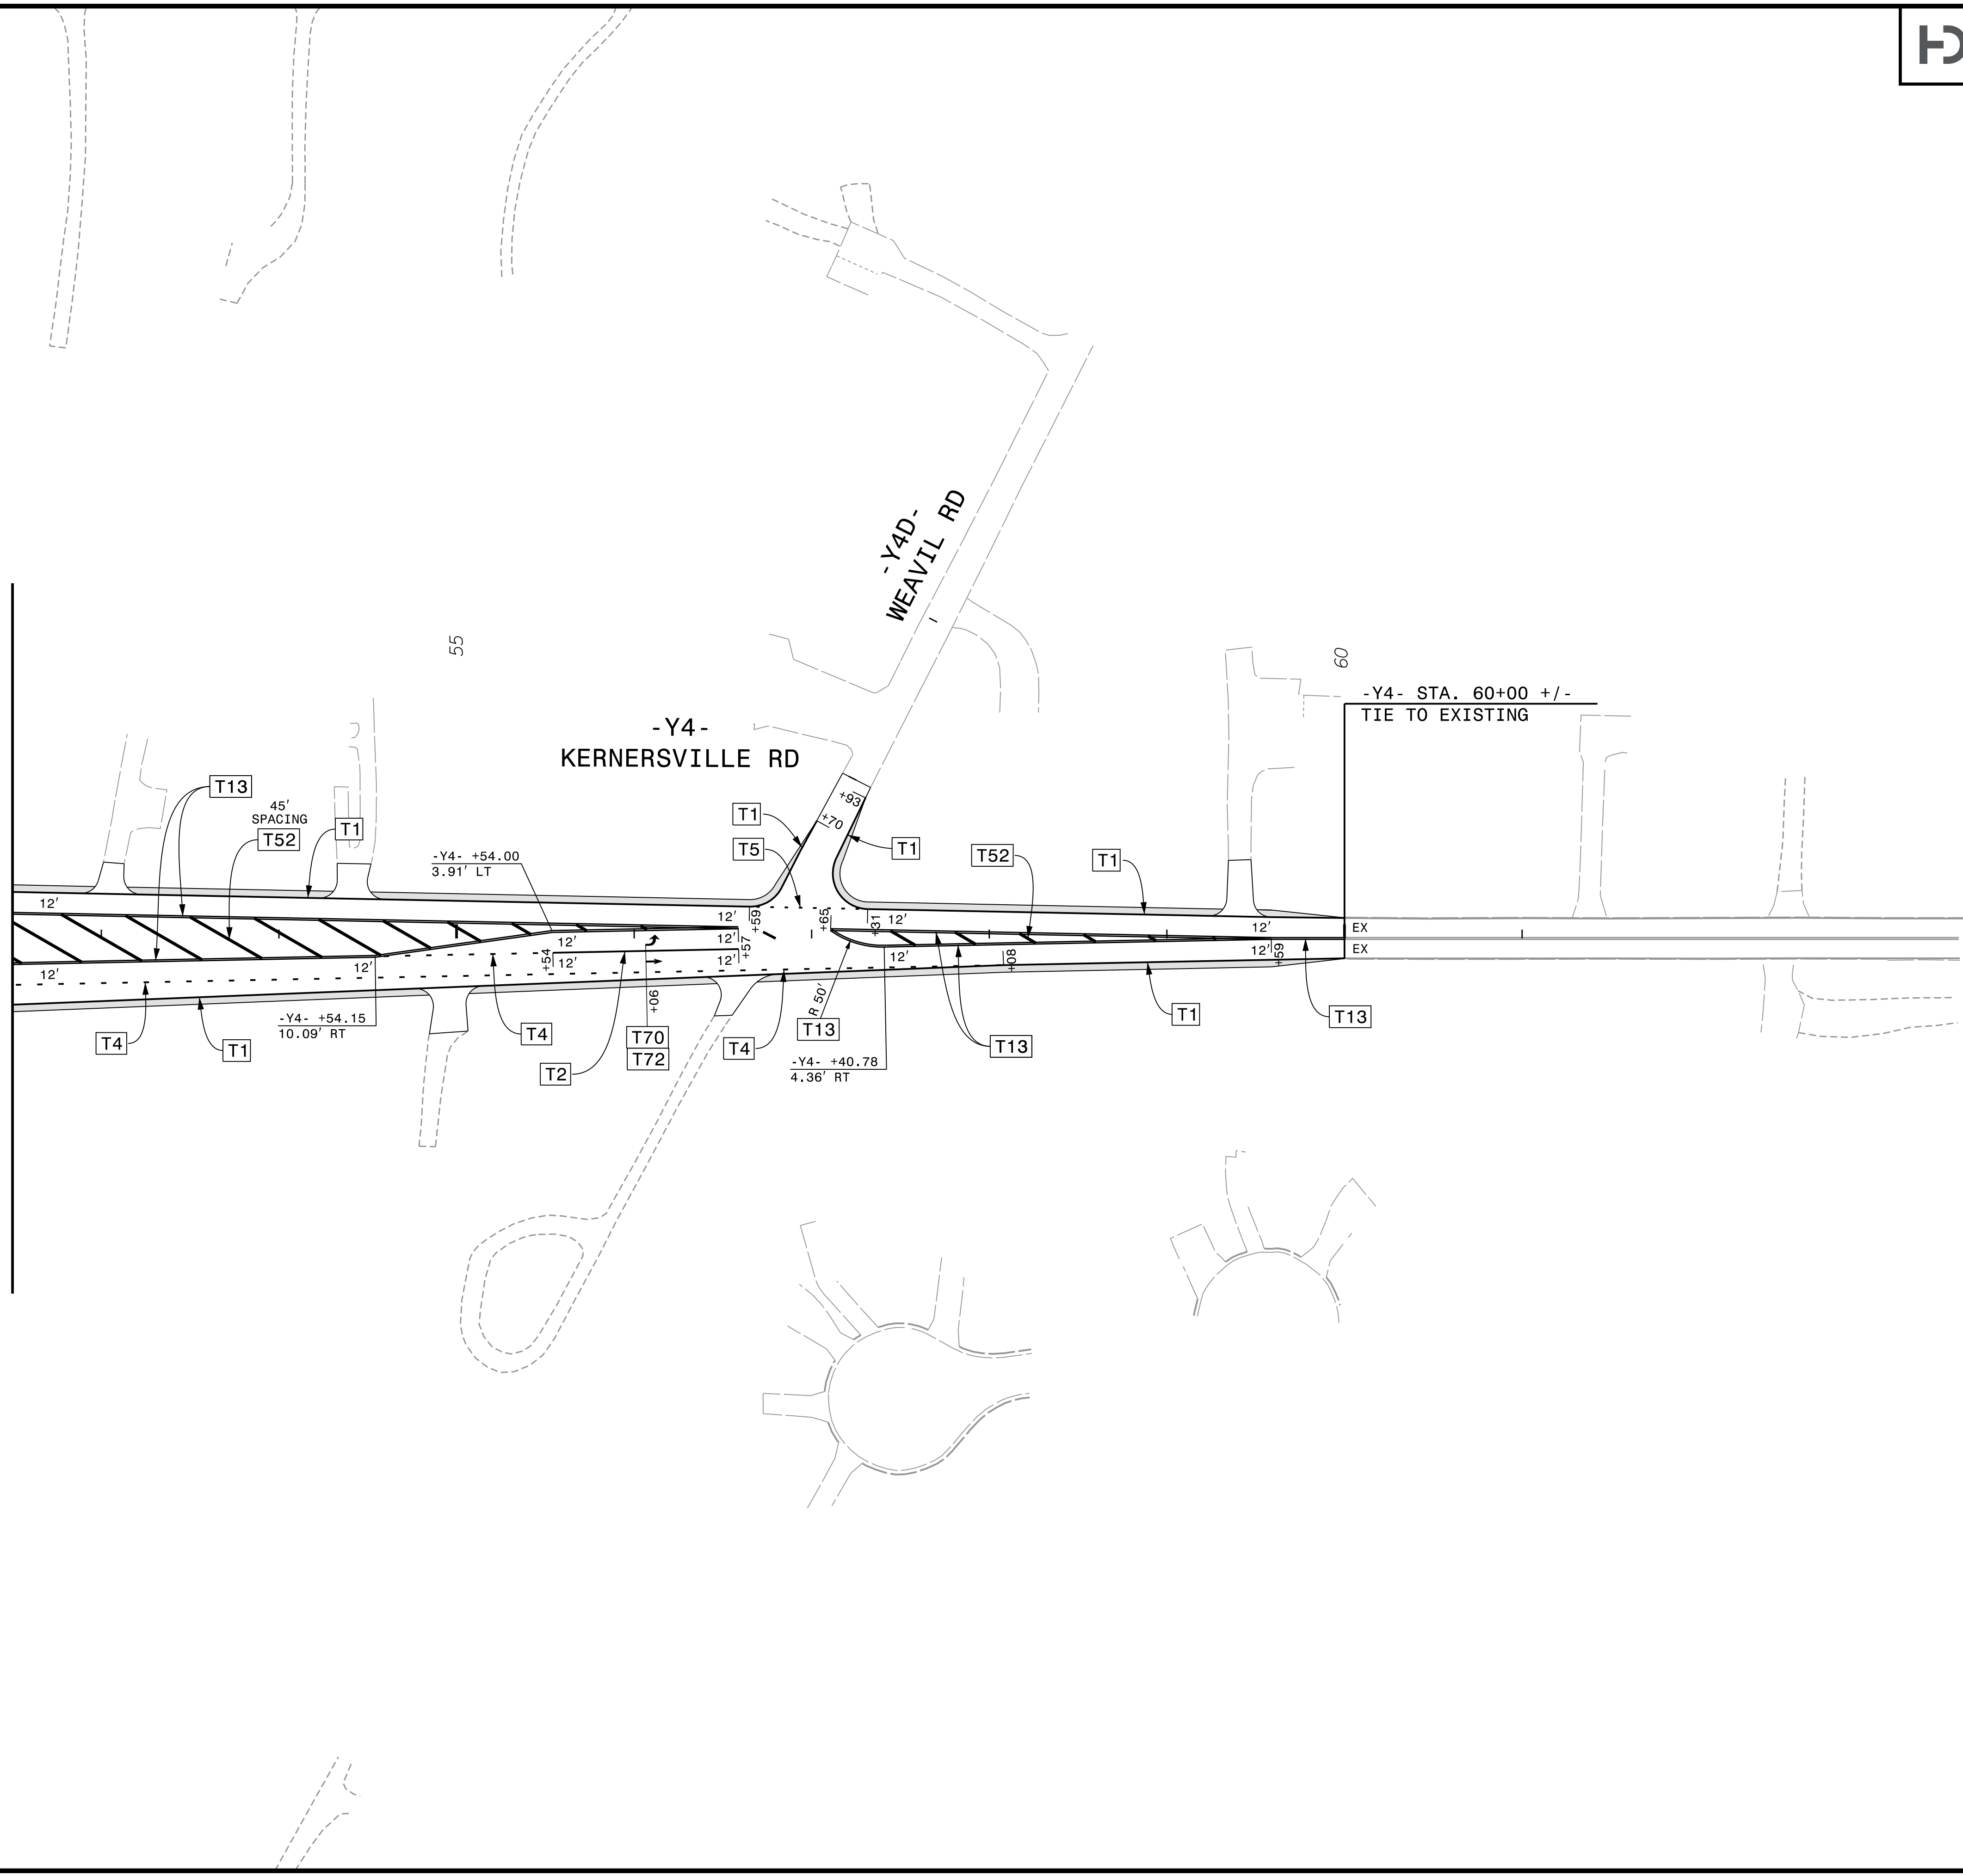

PLOT DRIVER: NCDOT_pmf_color_eng_50.pht
 USER: CHARNDEN
 DATE: 6/2/2021
 TIME: 4:26:24 PM
 FILE: p:\pwhdr\users\charnd\us-east\01\documents\NCDOT\2015\NCDOT_TMSD.Limited.Services_Contract.M.7000016704\NCDOT_U2579AB.Sign_and_Mark.v6.0.CAD.BIM.v6.2.WIP\Pavement_Marking_U2579AB.PM.PMP30.dgn

PAVEMENT MARKING PLAN