


PLOT DRIVER: NCDOT_pdf_color_eng_50.plt PENTABLE: NCDOT_PMP.tbl
USER: CHARNDEN DATE: 6/2/2021 TIME: 4:26:48 PM
FILE: p:\pwhdr\users\01\HDR_US_East_01\Documents\NCDOT\2015_NCDOT_TMSD_Limited_Services_Contract_M_7000016704\NCDOT_U2579AB_Sign_and_Mark_v6.0_CAD_BIM\6.2_WIP\Pavement_Markings\U2579AB_PM_PMP31.dgn

HDR HDR Engineering, Inc. of the Carolinas
555 Fayetteville St. Suite 900 Raleigh, N.C. 27601
N.C.B.E.L.S. License Number: F-0116




TIP NO.	SHEET NO.
U-2579AB	PMP-31

APPROVED: *Ron King*

DATE: 10/13/2021

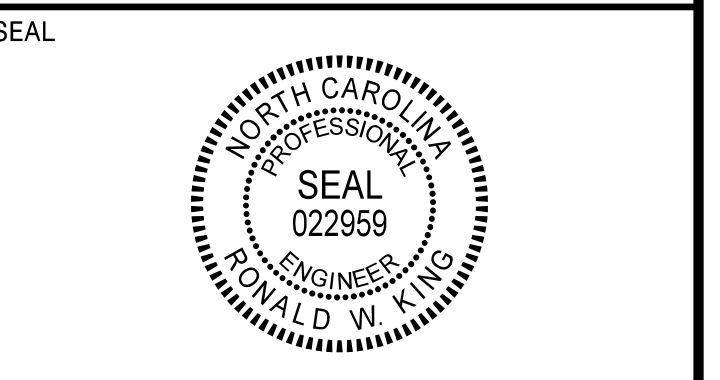

**DOCUMENT NOT CONSIDERED FINAL
UNLESS ALL SIGNATURES COMPLETED**

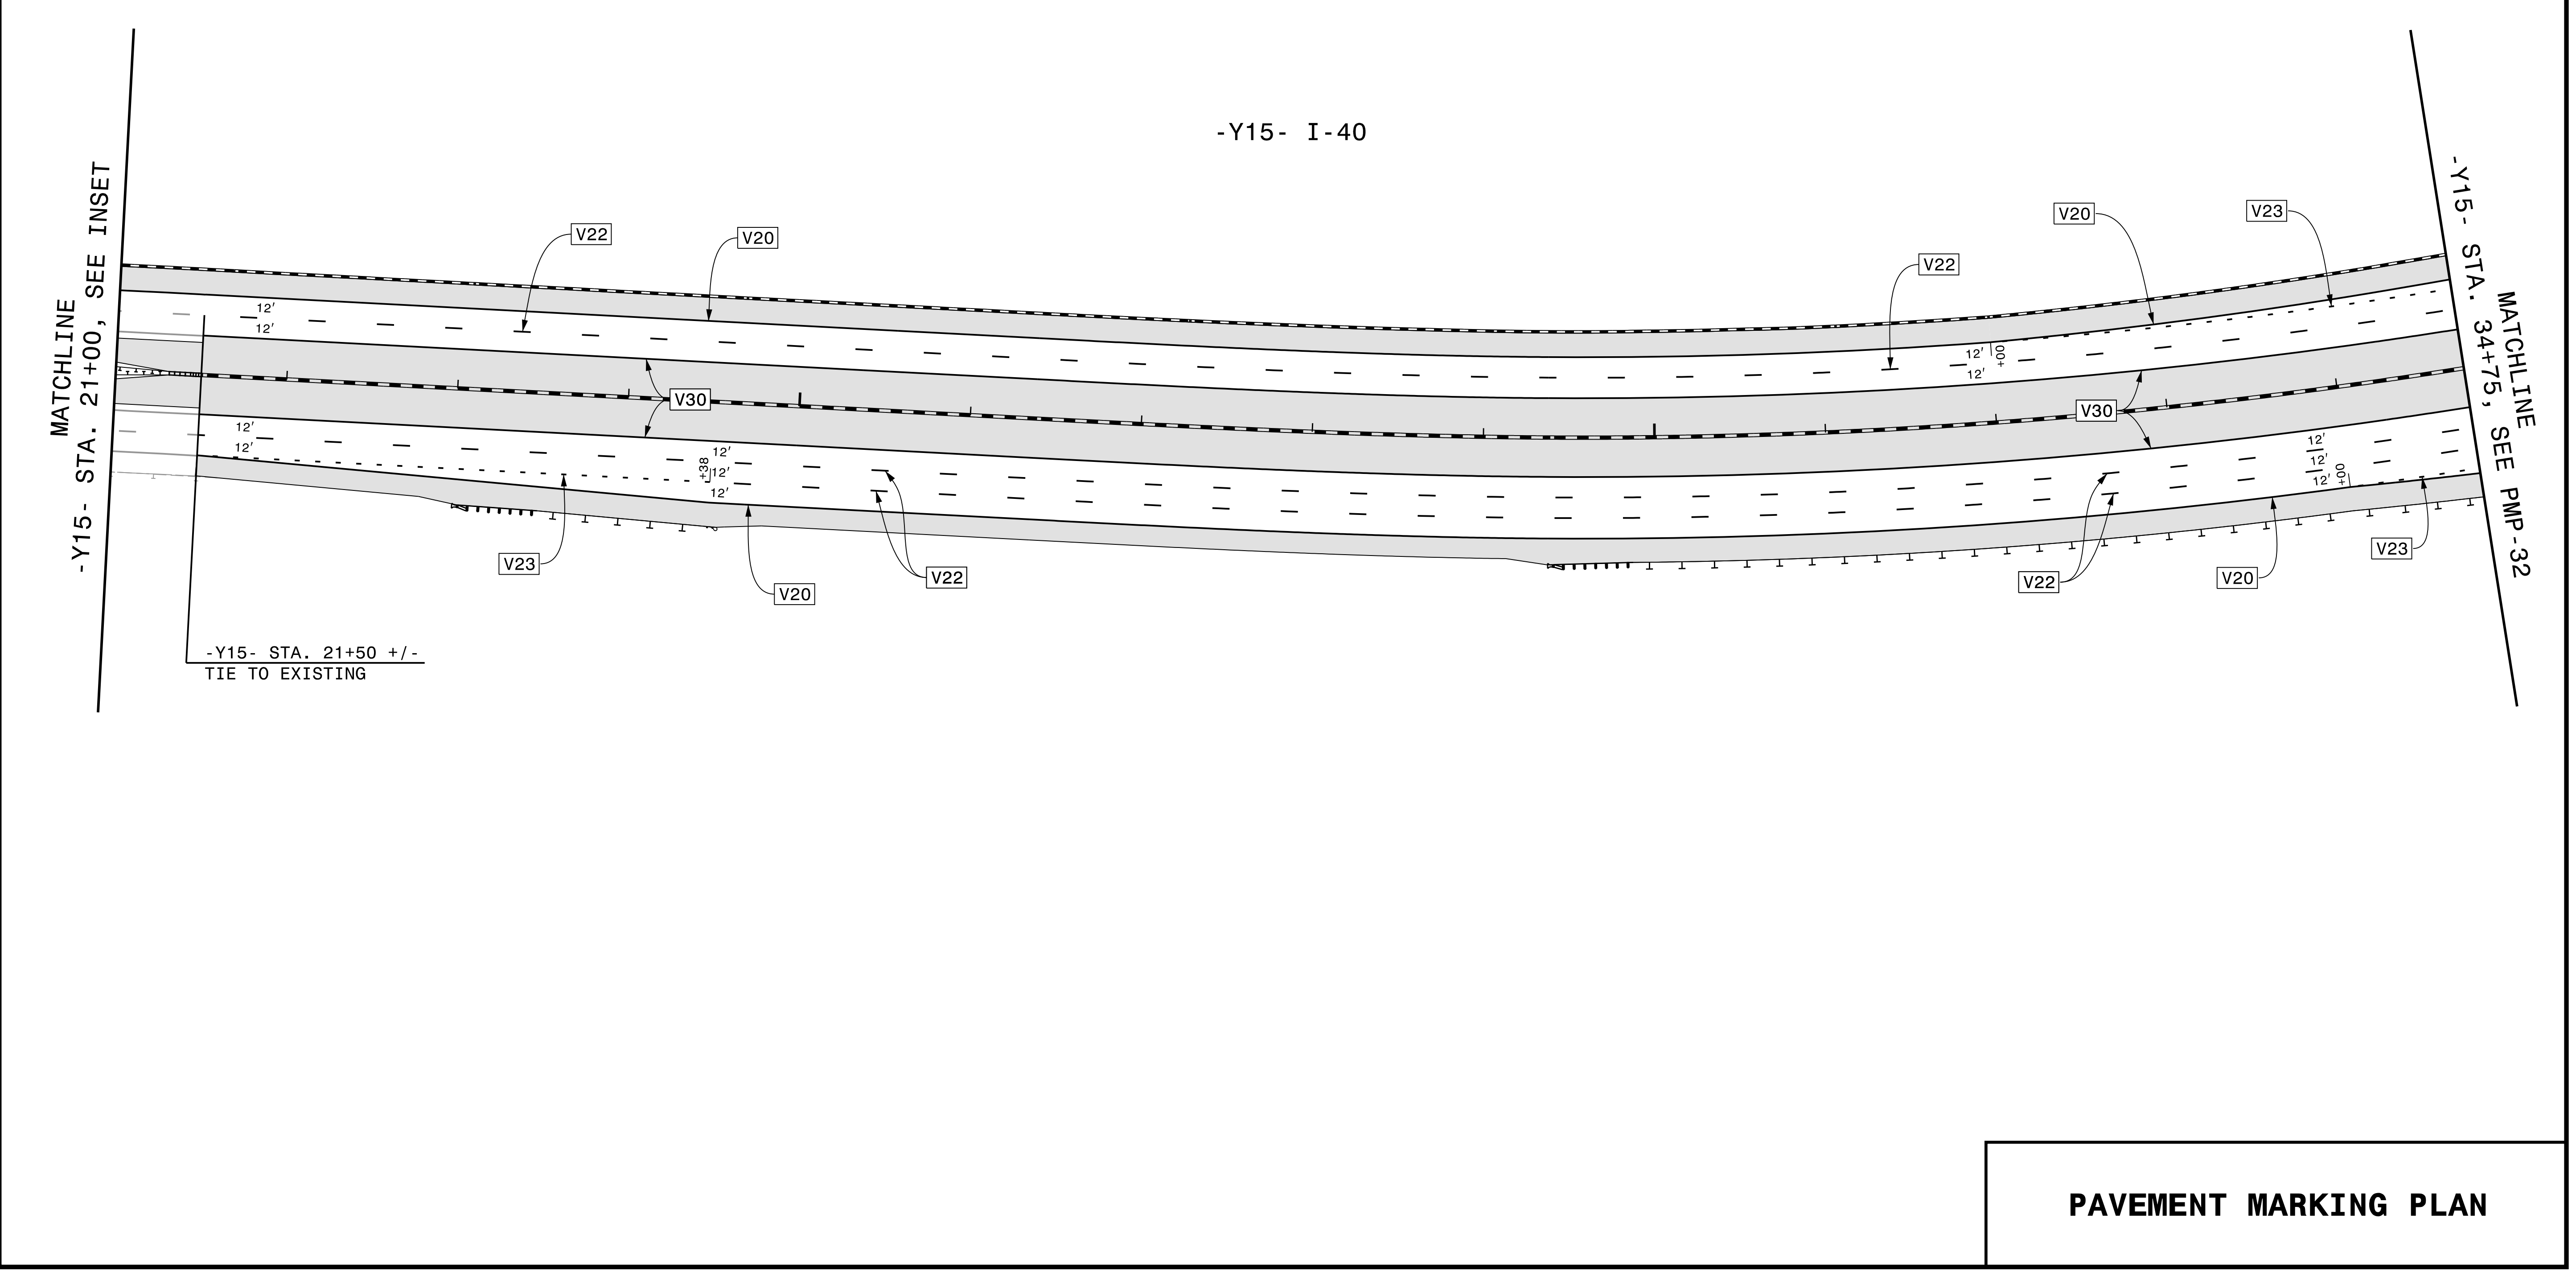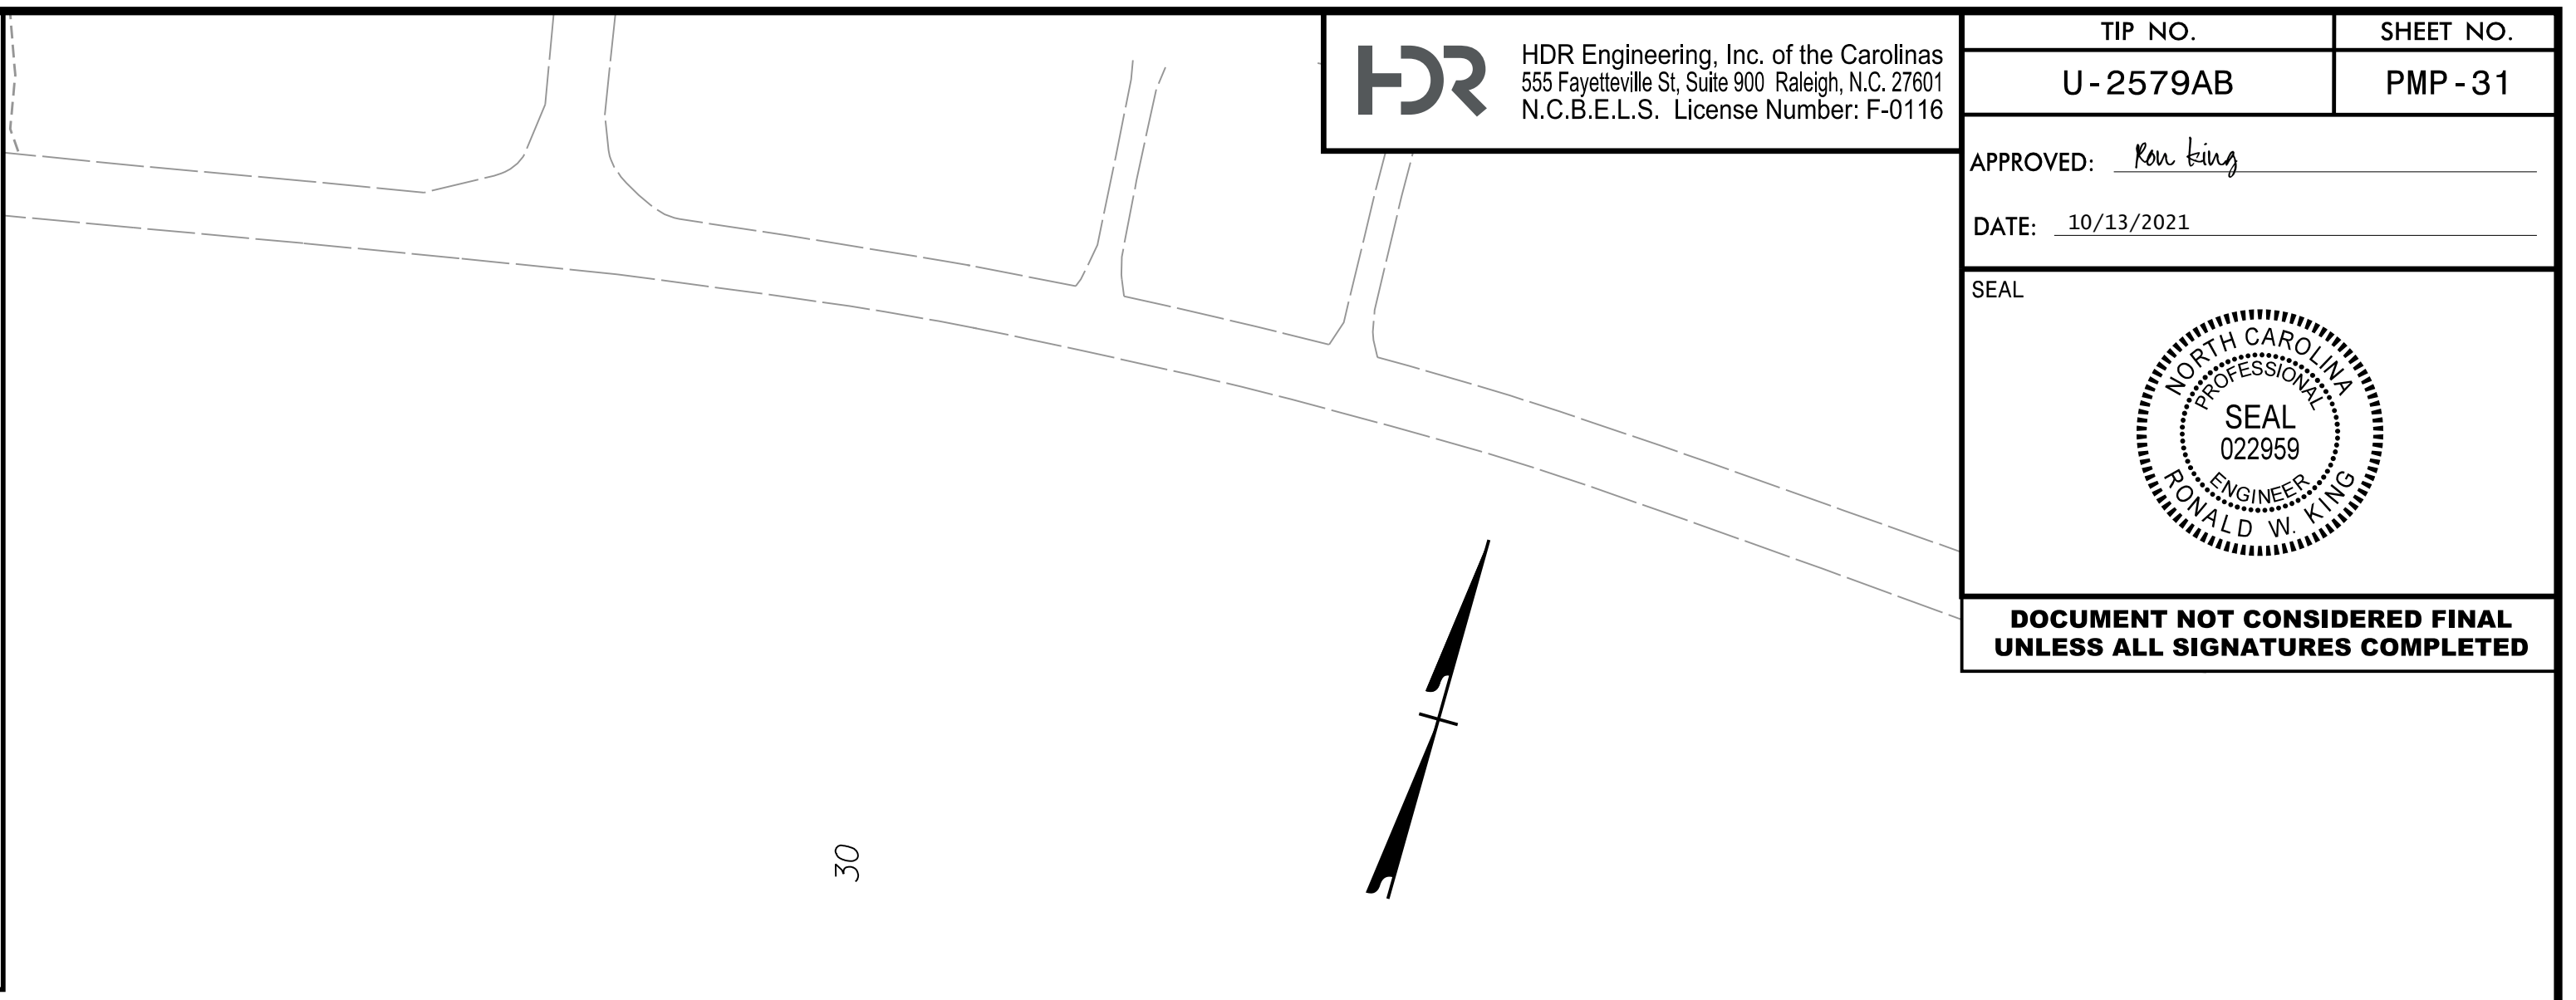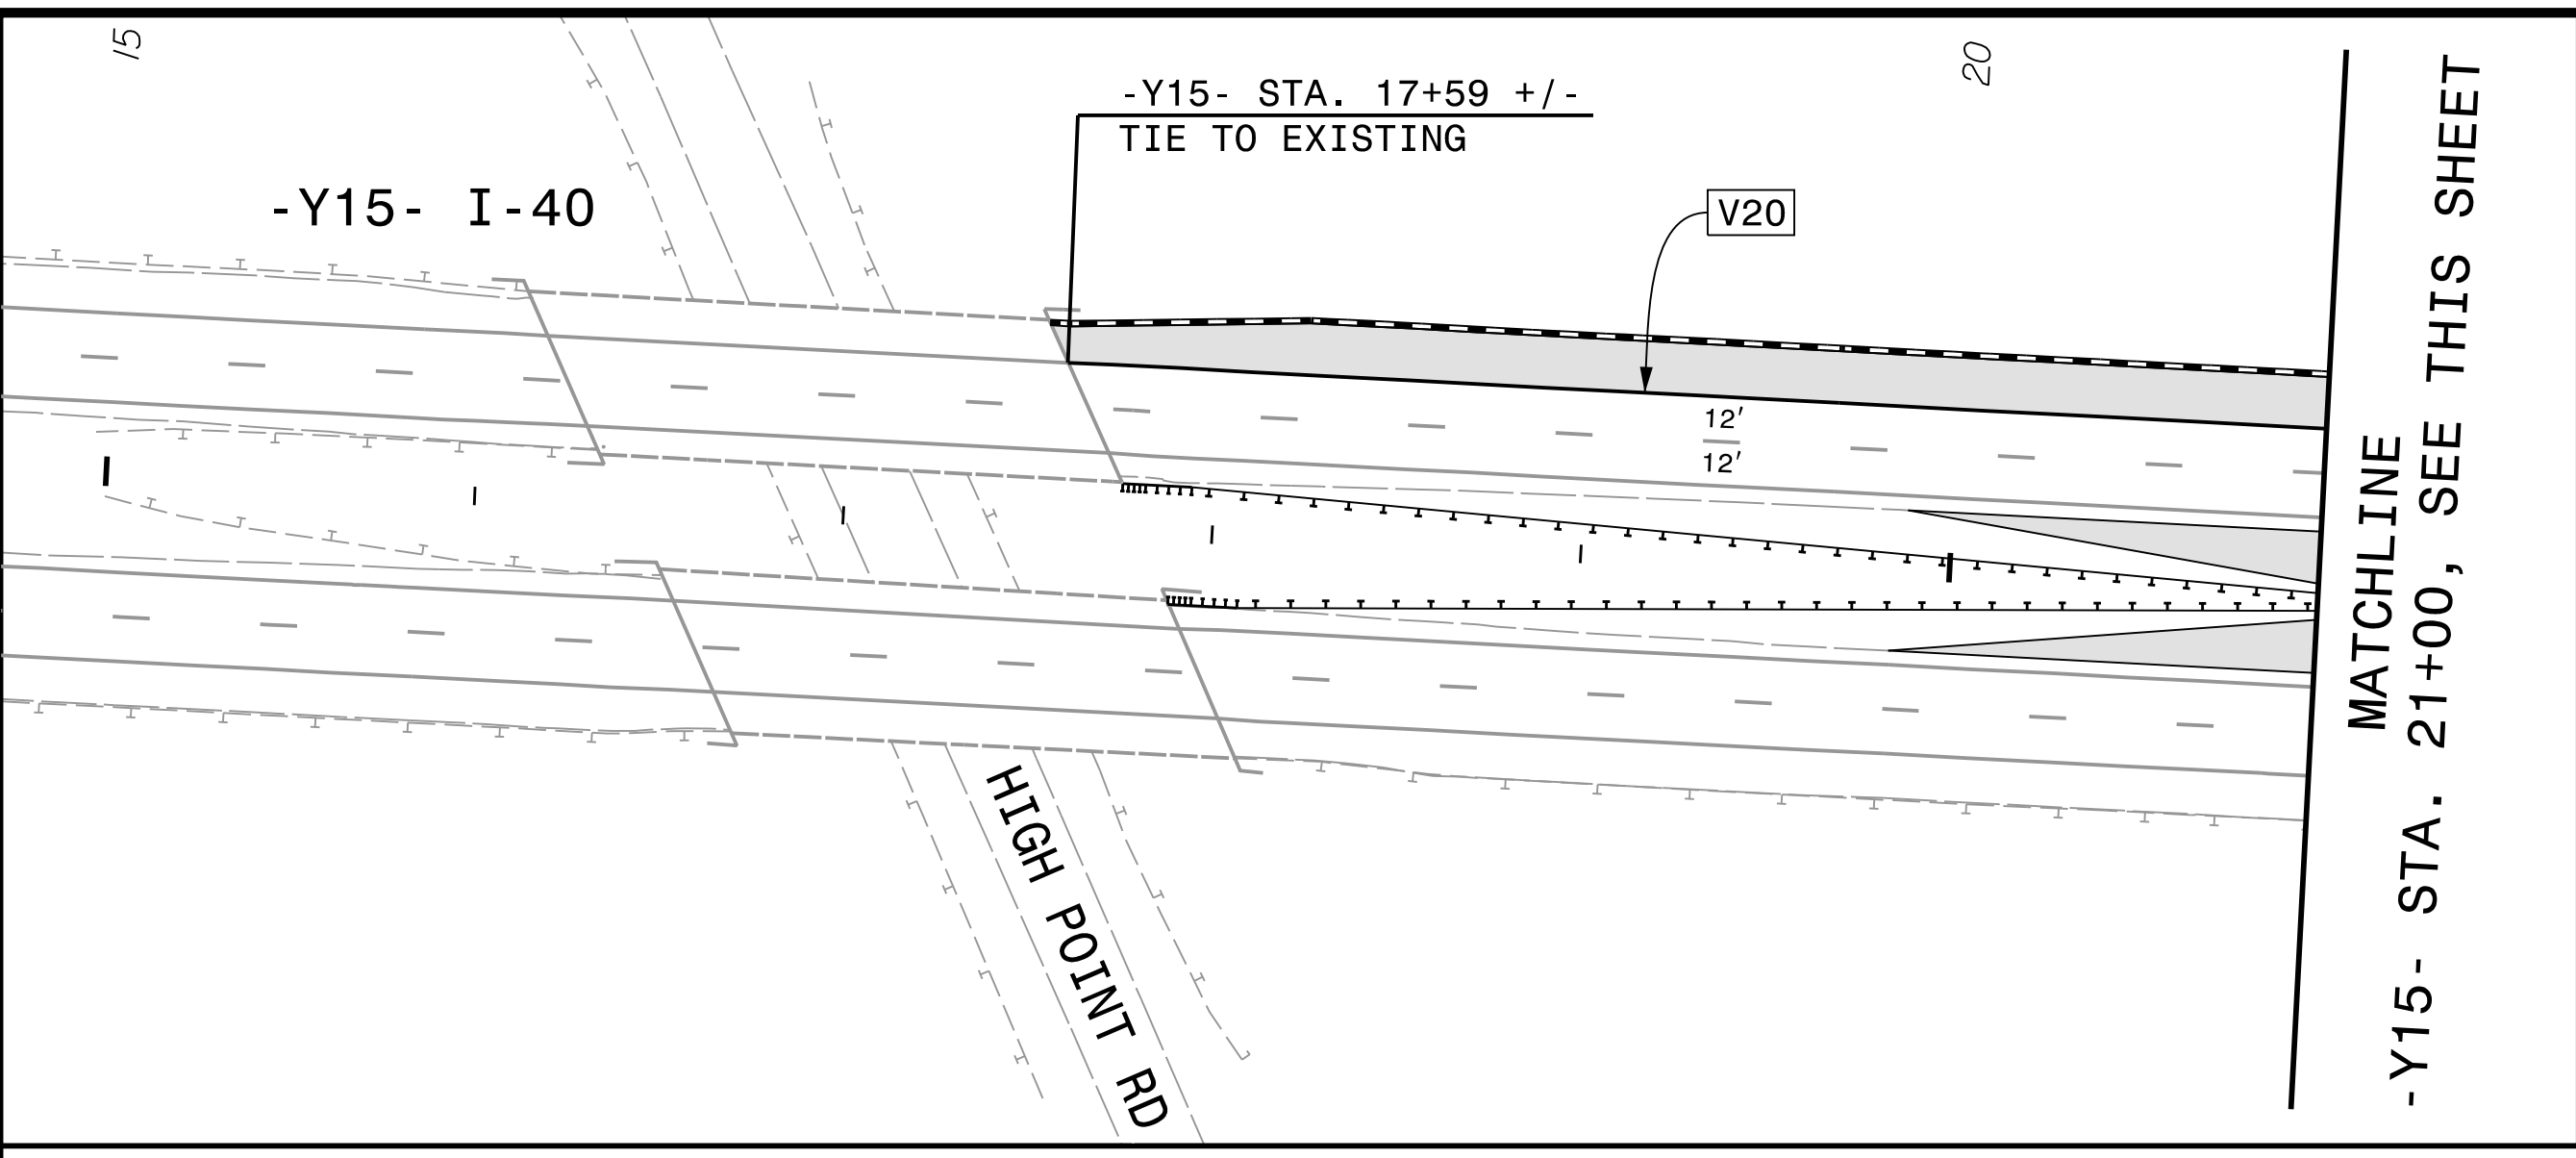

PAVEMENT MARKING PLAN