



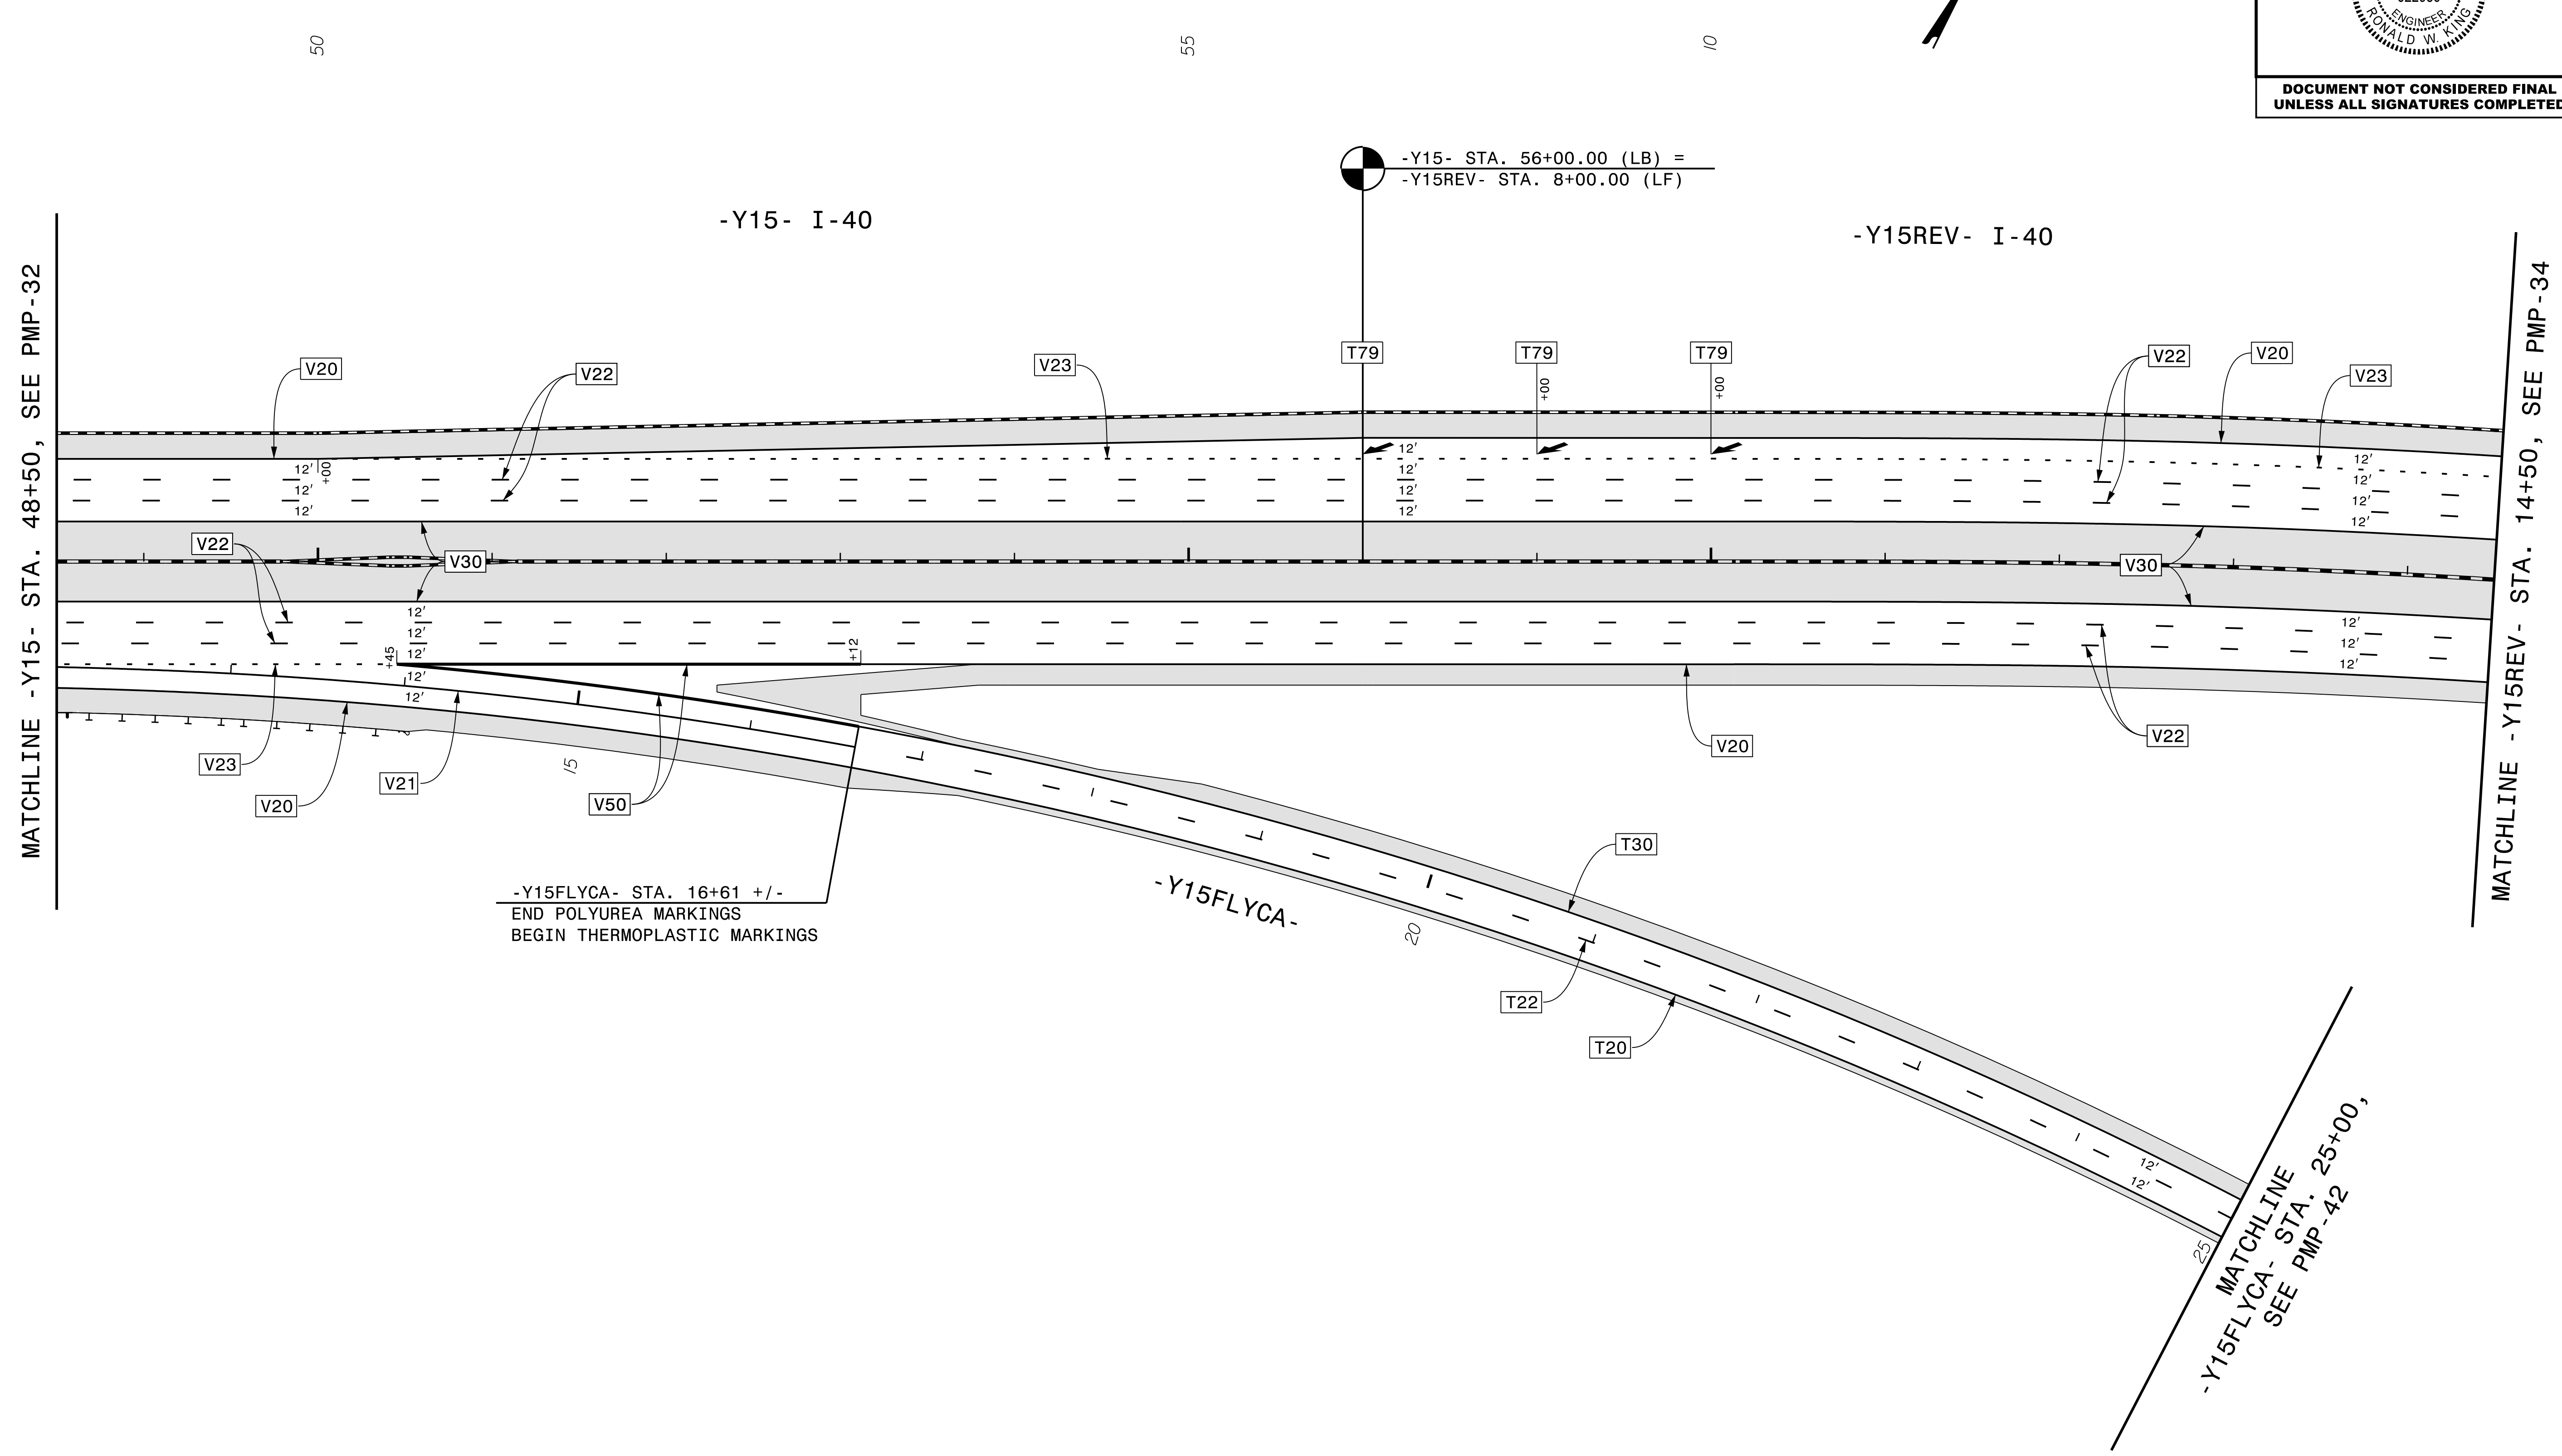

**DOCUMENT NOT CONSIDERED FINAL
UNLESS ALL SIGNATURES COMPLETED**

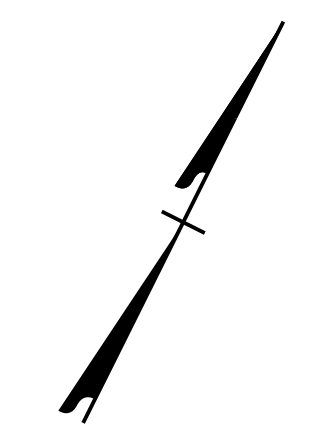

PLOT DRIVER: NCDOT_pmf_color_eng_50.plt
USER: CHARNDEN
FILE: p:\p\h\users\charnd\us-east\01\documents\NCDOT\2015\NCDOT_TMSD.Limited.Services.Contract.M.7000016704\NCDOT_U2579AB.Sign.and.Mark.v6.0.CAD.BIM.v6.2.WIP\Pavement\Marking\U2579AB.PM.PMP33.dgn

PENTABLE: NCDOT_PMP.tbl
DATE: 6/2/2021
TIME: 4:27:30 PM

PAVEMENT MARKING PLAN