
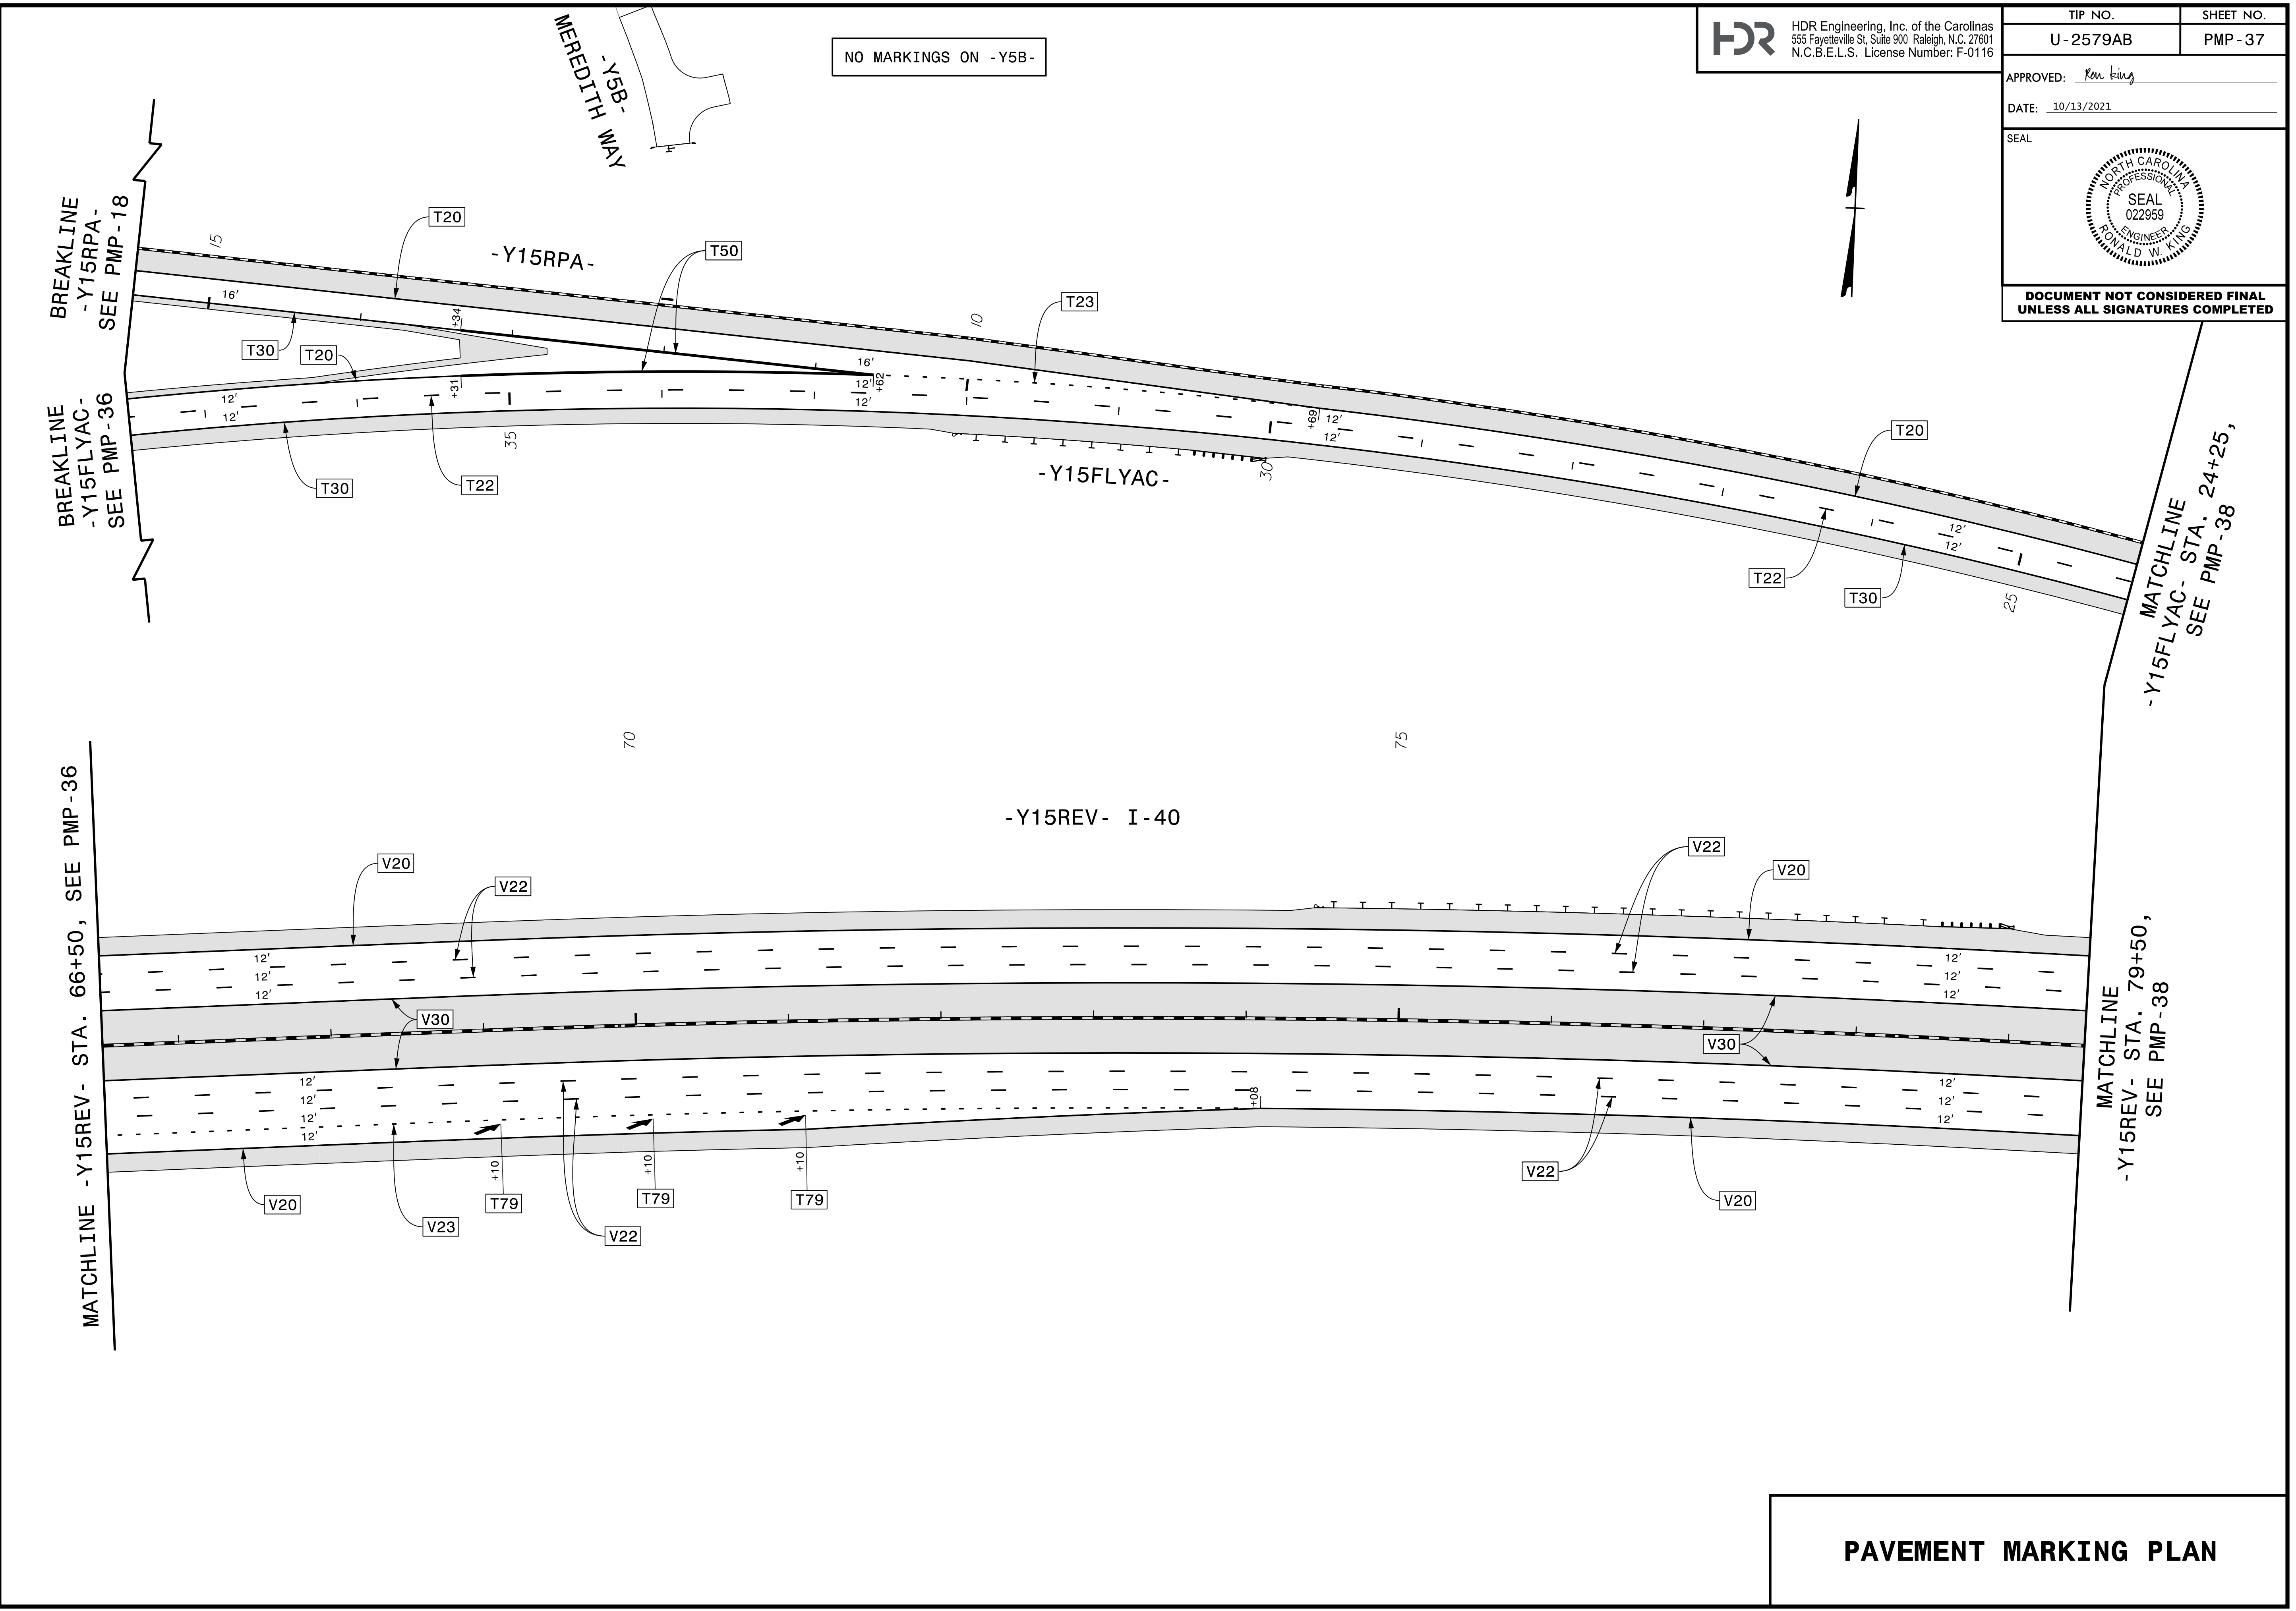


PLOT DRIVER: NCDOT...pdf_color_eng_50.pht
PENTABLE: NCDOT_PMP.tbl
USER: CHARNDEN
DATE: 6/2/2021
TIME: 4:29:01 PM
FILE: p:\p\p\h\users\charnd\US_East_01\Documents\NCDOT\2015_NCDOT_TMSD_Limited_Services_Contract_M_7000016704\NCDOT_U2579AB_Sign_and_Mark\6.0_CAD_BIM\6.2_WIP\Pavement_Mark\U2579AB_PM_PMP37.dgn

HDR HDR Engineering, Inc. of the Carolinas
555 Fayetteville St. Suite 900 Raleigh, N.C. 27601
N.C.B.E.L.S. License Number: F-0116

TIP NO. U-2579AB	SHEET NO. PMP-37
APPROVED: <i>Ron King</i>	
DATE: 10/13/2021	
SEAL 	
DOCUMENT NOT CONSIDERED FINAL UNLESS ALL SIGNATURES COMPLETED	



PAVEMENT MARKING PLAN