

**DOCUMENT NOT CONSIDERED FINAL
UNLESS ALL SIGNATURES COMPLETED**


PLOT DRIVER: NCDOT...pdf_color_eng_50.pht
USER: CHARNDEN
DATE: 6/2/2021
PENTABLE: NCDOT_PMP.tbl
TIME: 4:29:23 PM
FILE: p:\pwhdr\users\charnd\us_eost\01\Documents\NCDOT\2015_NCDOT_TMSD_Limited_Services_Contract_M\7000016704\NCDOT_U2579AB_Sign_and_Mark_v6.0_CAD_BIM\6.2_WIP\Pavement_Marking_U2579AB_PM_PMP38.dgn

MATCHLINE
-Y15FLYAC- STA. 24+25
SEE PMP-37

MATCHLINE
-Y15REV- STA. 79+50
SEE PMP-37

BREAKLINE
-Y15FLYBD-
SEE PMP-20

MATCHLINE -Y15- STA. 141+25, SEE PMP-39

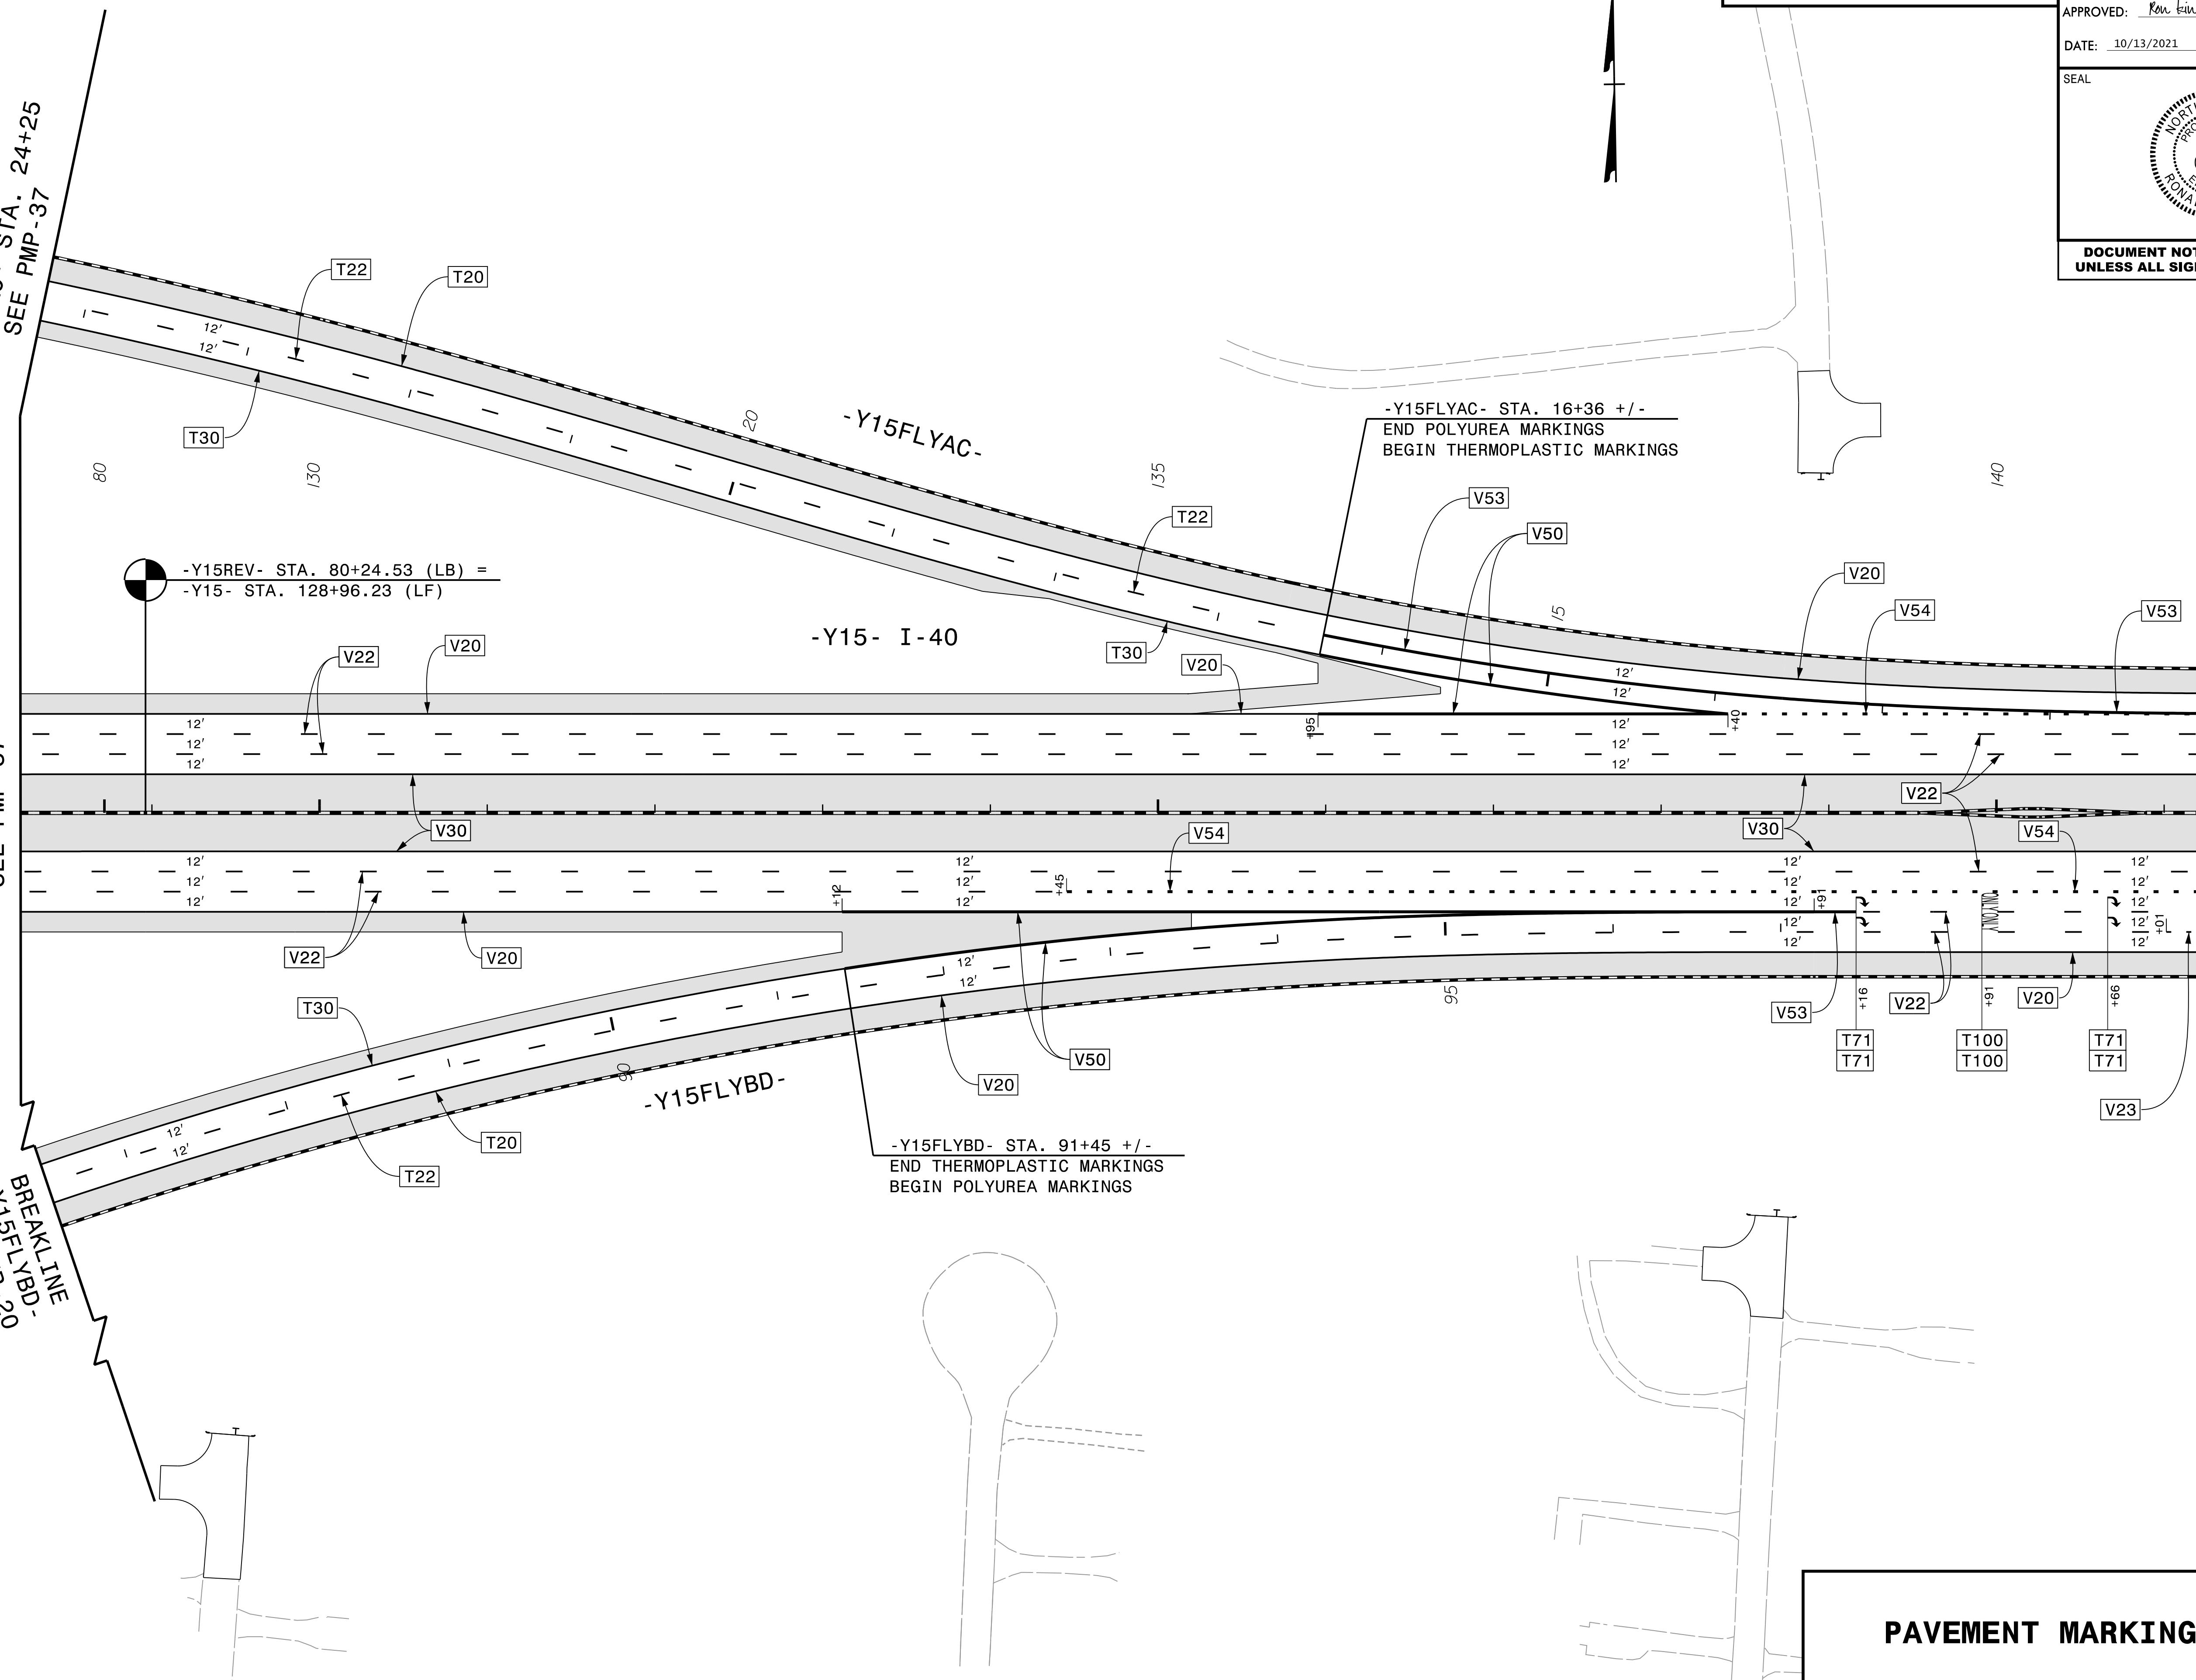

-Y15REV- STA. 80+24.53 (LB) =
-Y15- STA. 128+96.23 (LF)

-Y15FLYAC- STA. 16+36 +/-
END POLYUREA MARKINGS
BEGIN THERMOPLASTIC MARKINGS

-Y15FLYBD- STA. 91+45 +/-
END THERMOPLASTIC MARKINGS
BEGIN POLYUREA MARKINGS

PAVEMENT MARKING PLAN