


**DOCUMENT NOT CONSIDERED FINAL
 UNLESS ALL SIGNATURES COMPLETED**

PLOT DRIVER: NCDOT_color_eng_50.plt PENTABLE: NCDOT_PMP.tbl
 USER: CHARNDEN DATE: 6/2/2021 TIME: 4:29:45 PM
 FILE: p:\pwhdr\users\01\HDR_US_East_01\Documents\NCDOT\2015_NCDOT_TMSD.Limited.Services.Contract.M.7000016704\NCDOT_U2579AB_Sign_and_Mark_V6.0_CAD_BIM\6.2_WIP\Pavement_Marking_U2579AB_PM_PMP39.dgn

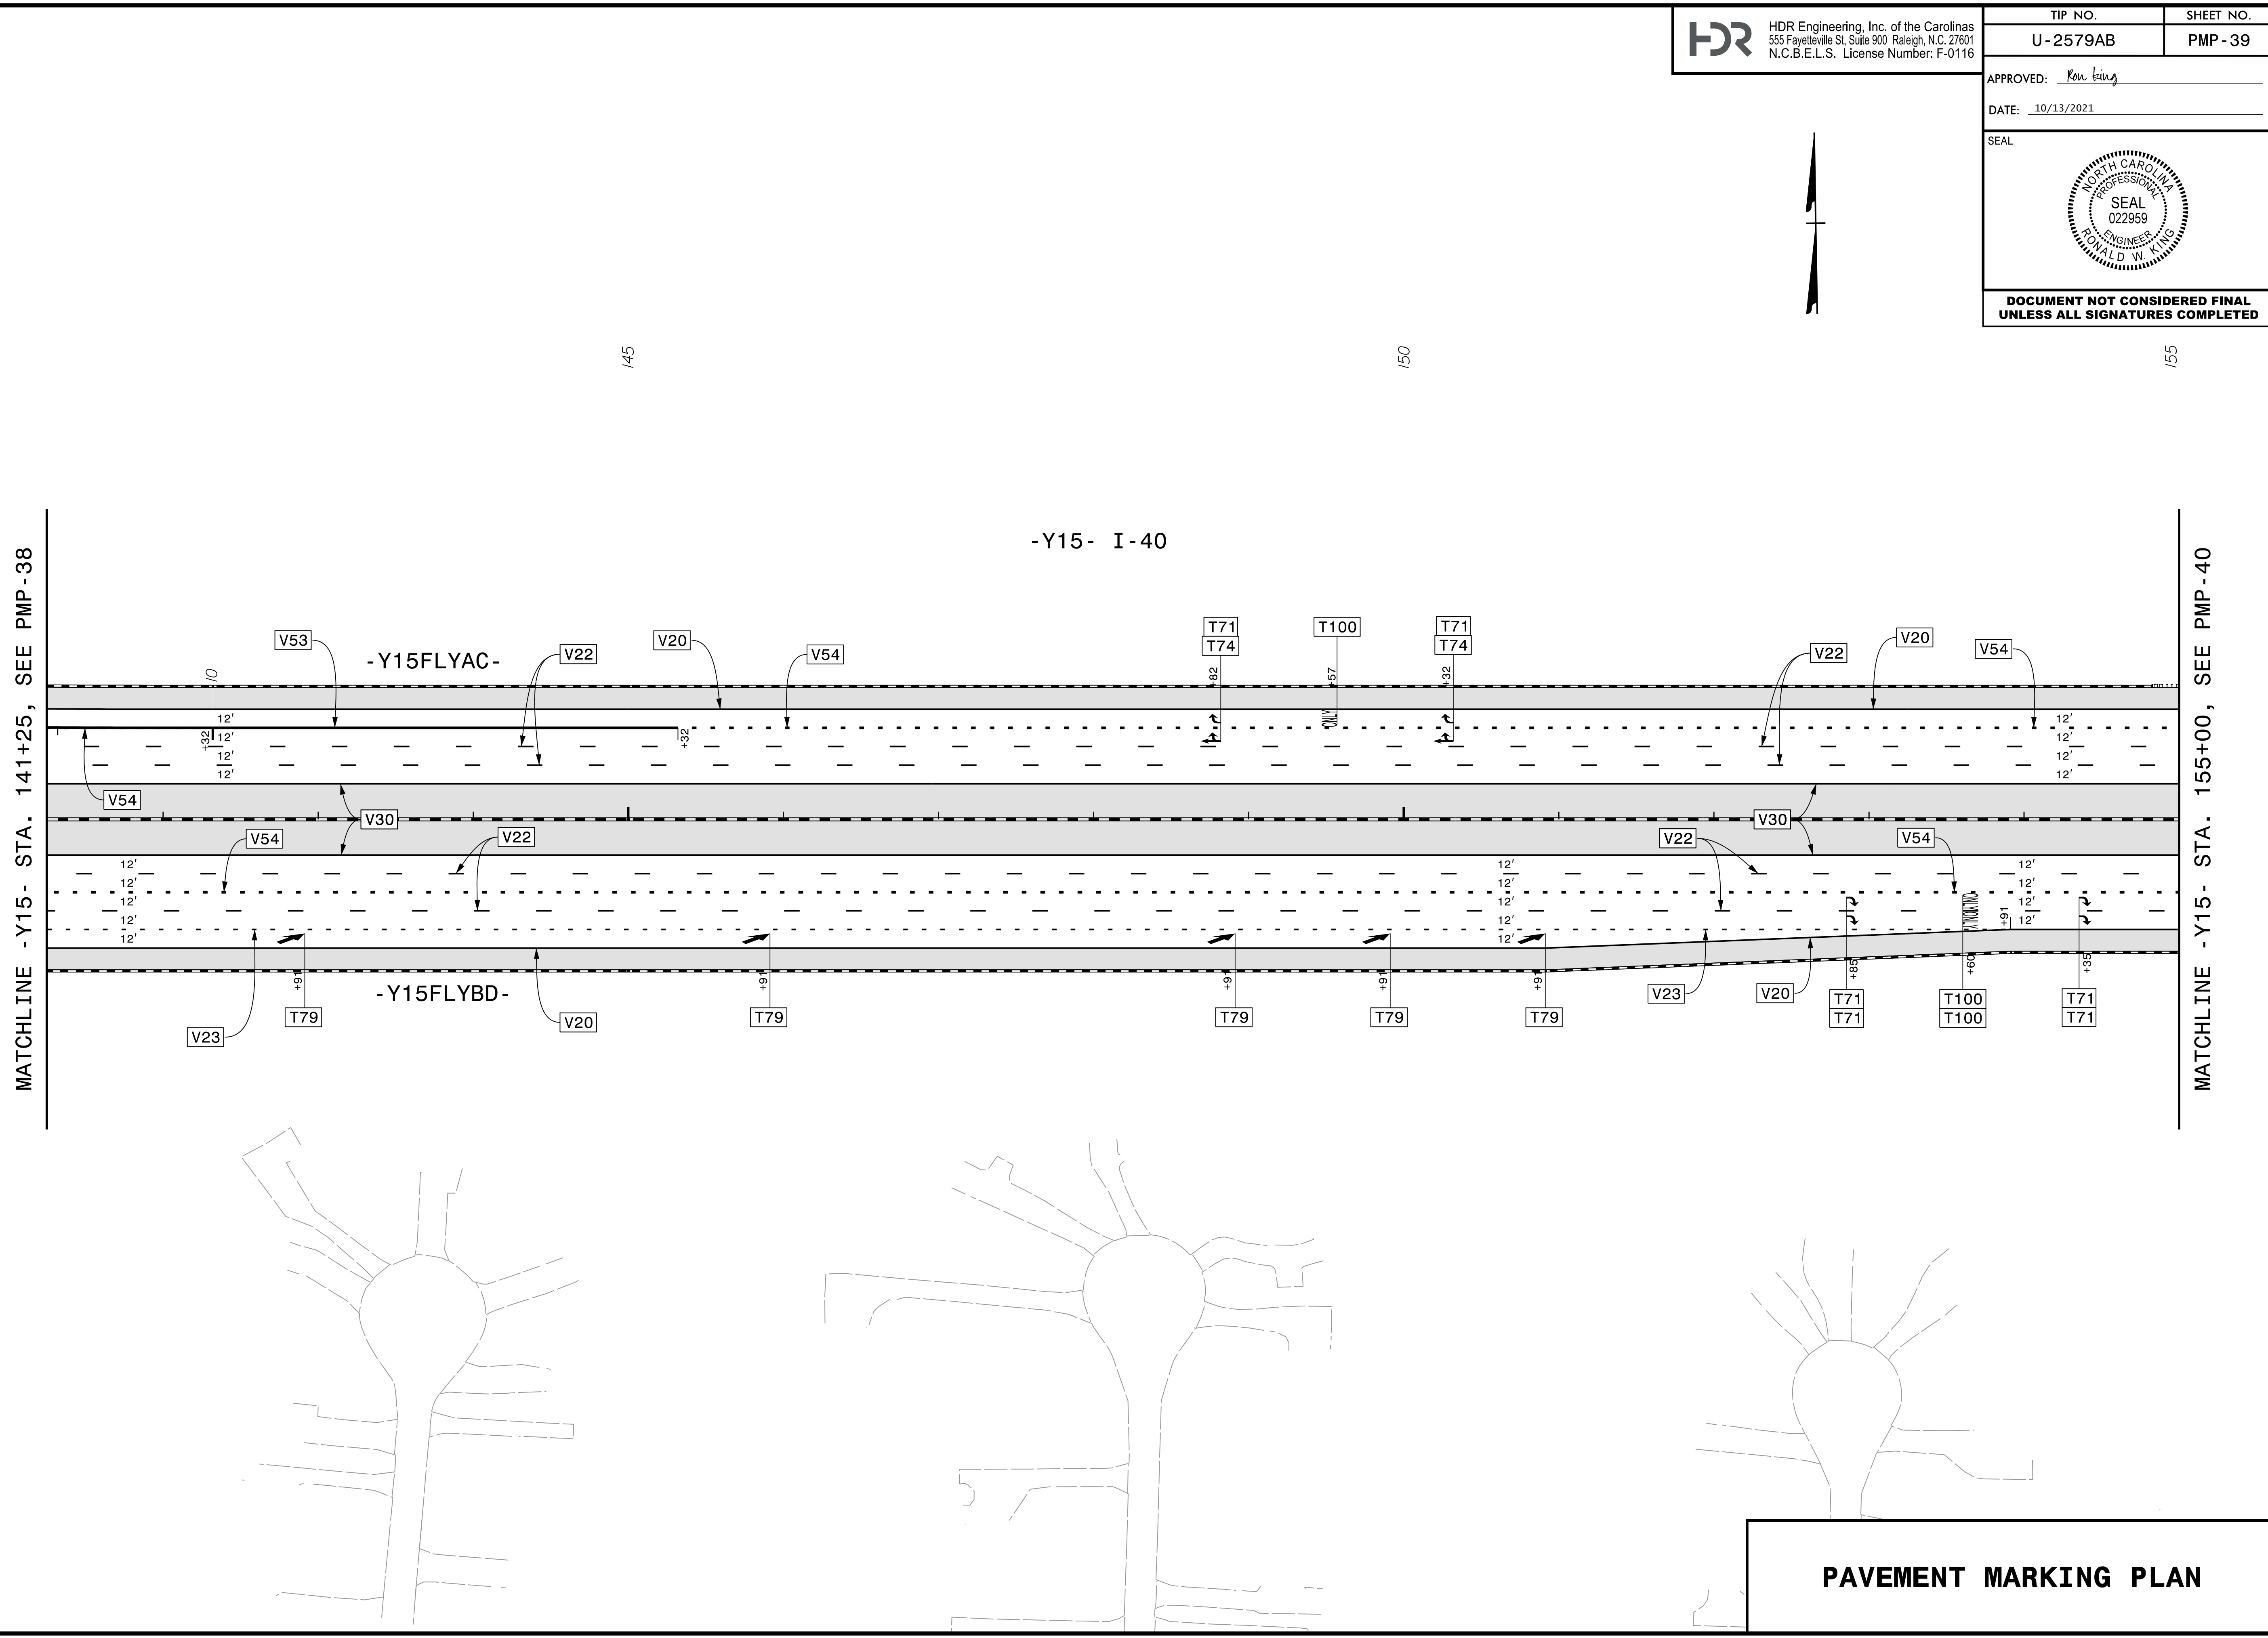

PAVEMENT MARKING PLAN