




**DOCUMENT NOT CONSIDERED FINAL
UNLESS ALL SIGNATURES COMPLETED**

MATCHLINE -Y15- STA. 168+00, SEE PMP-40

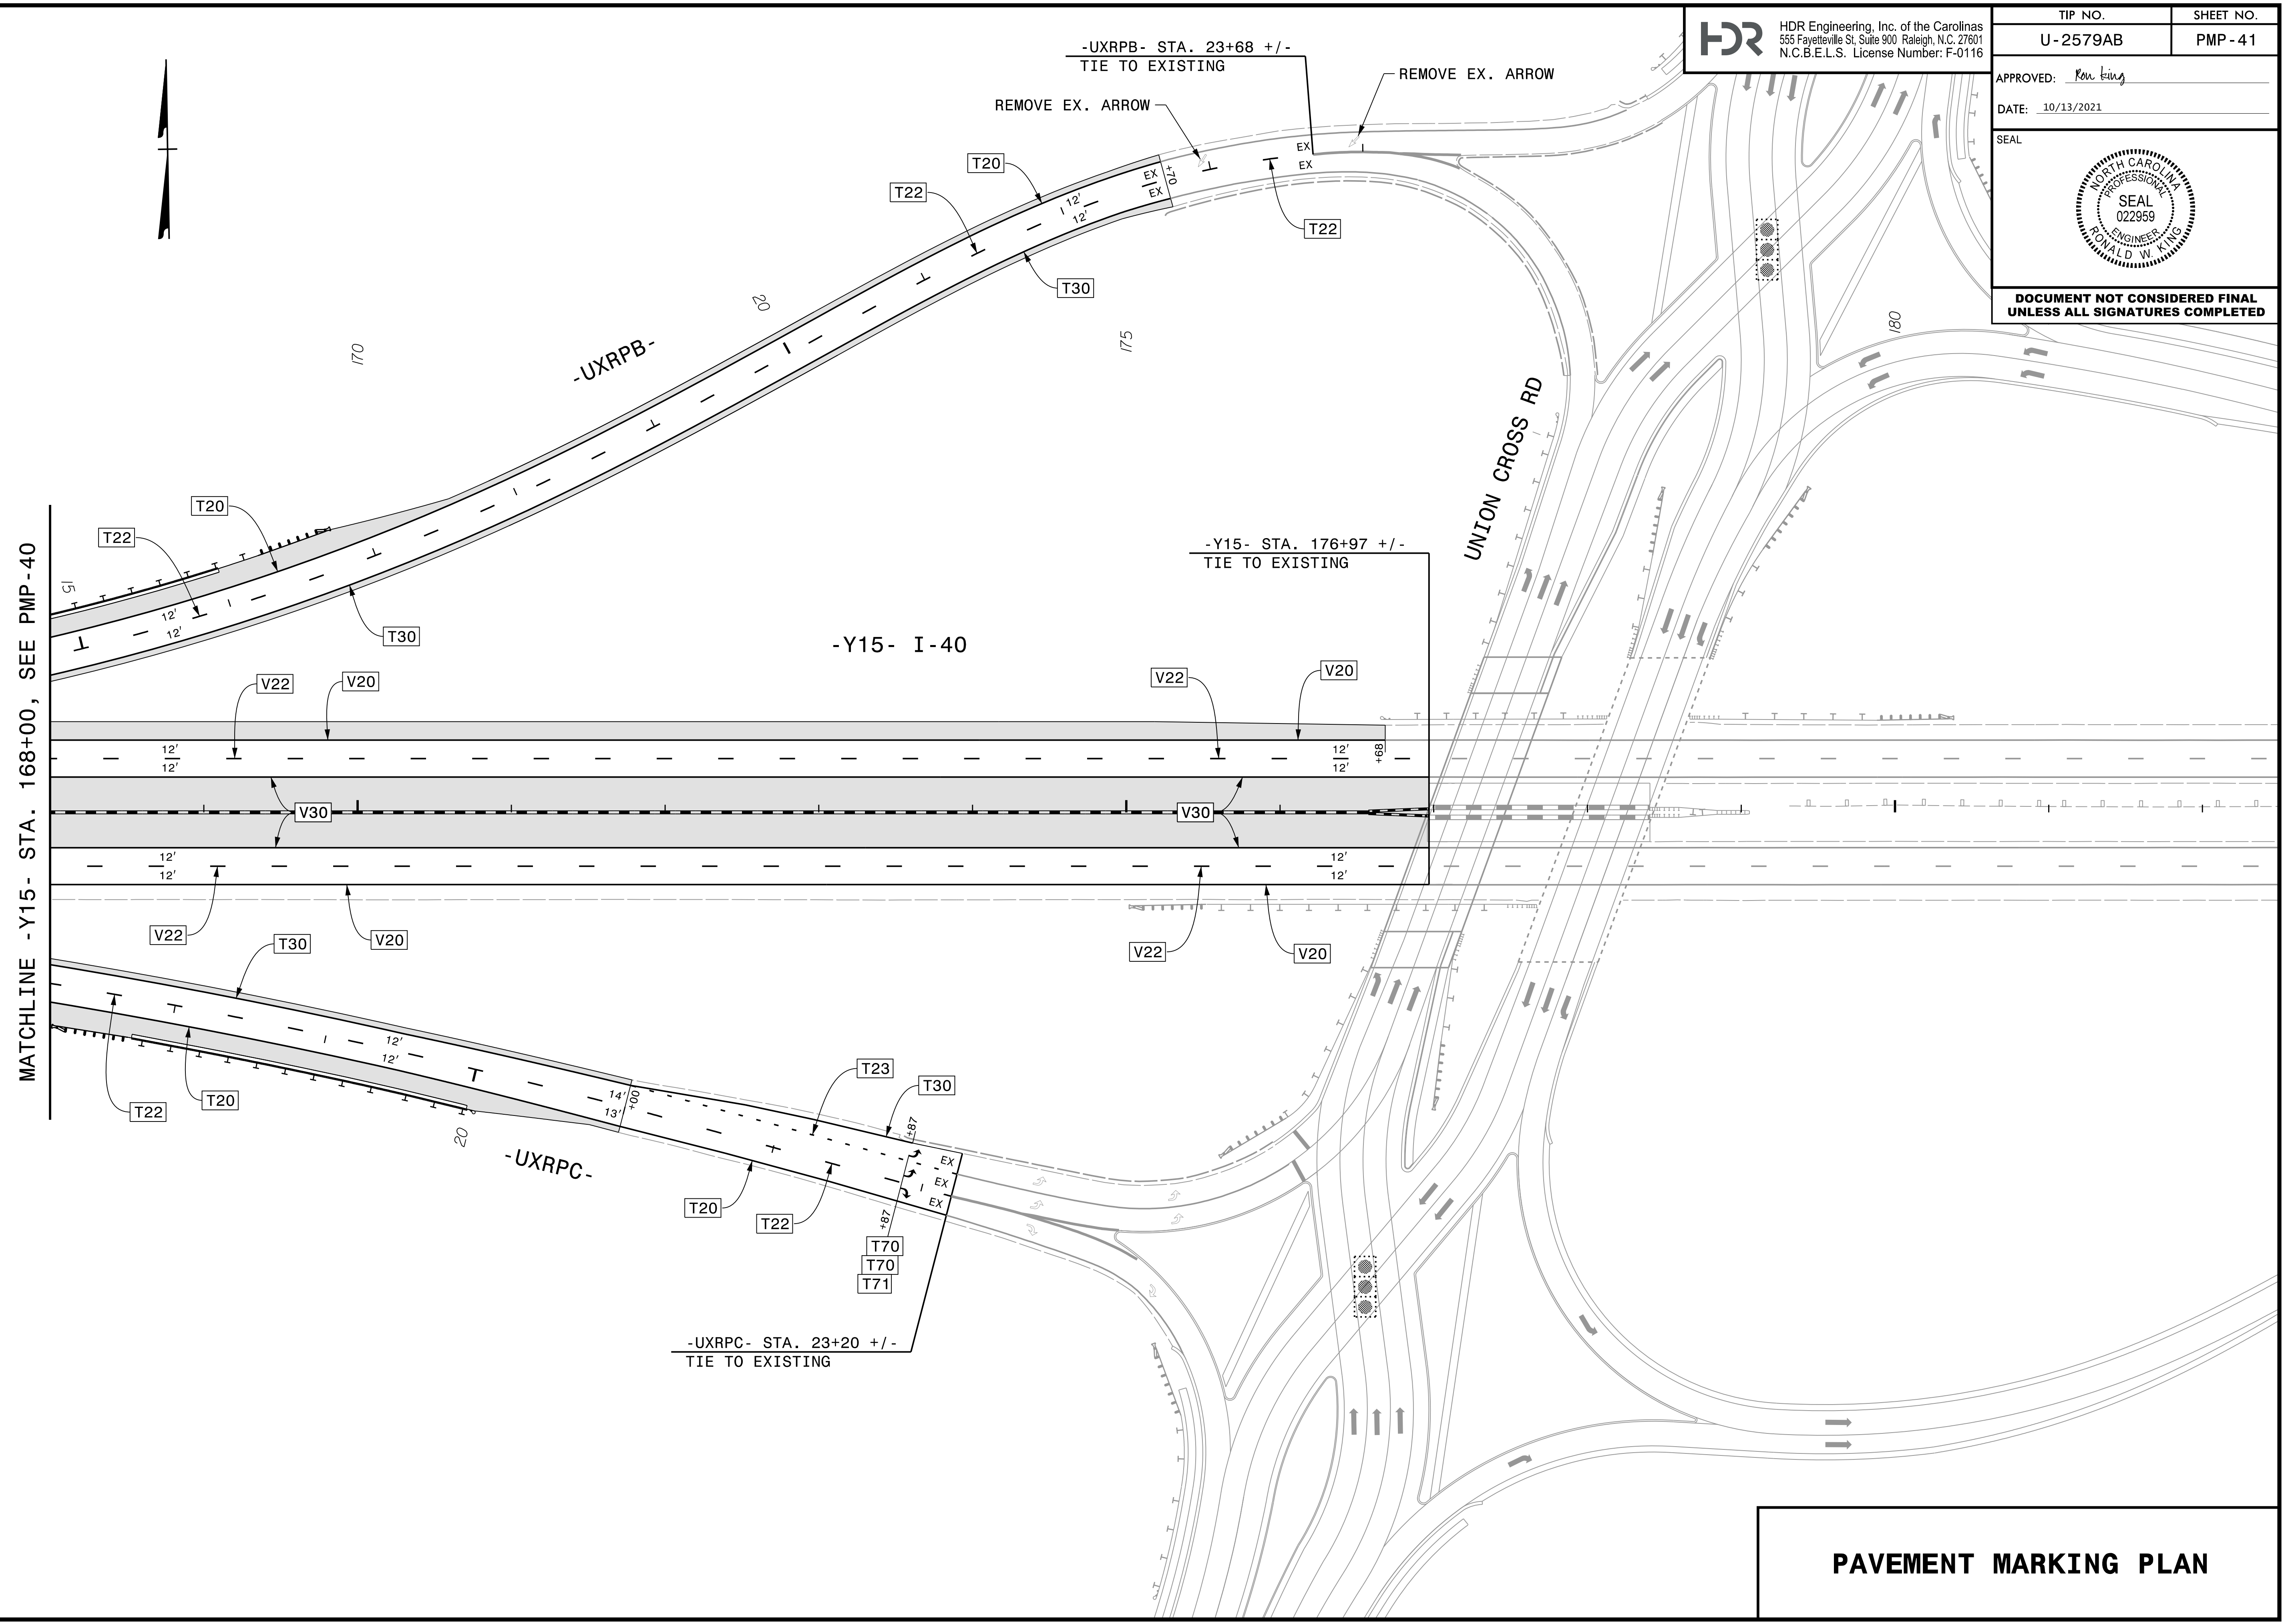

PLOT DRIVER: NCDOT_color_eng_50.plt
USER: CHARNDEN
FILE: p:\p\h\dr\users\charnd\US_East_01\Documents\NCDOT\2015_NCDOT_TMSD_Limited_Services_Contract_M_7000016704\NCDOT_U2579AB_Sign_and_Mark_v6.0_CAD_BIM\6.2_WIP\Pavement_Marking_U2579AB_PM_PMP41.dgn
PENTABLE: NCDOT_PMP.tbl
TIME: 4:30:20 PM
DATE: 6/2/2021

PAVEMENT MARKING PLAN