



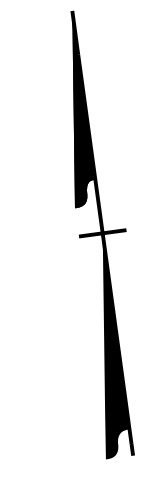

**DOCUMENT NOT CONSIDERED FINAL
UNLESS ALL SIGNATURES COMPLETED**

PLOT DRIVER: NCDOT_pmf_color_eng_50.plt PENTABLE: NCDOT_PMP.tbl
USER: CHARNDEN DATE: 6/2/2021 TIME: 4:30:37 PM
FILE: p:\p\h\users\charnd\us-east-01\documents\NCDOT\2015\NCDOT_TMSD.Limited.Services.Contract.M.7000016704\NCDOT_U2579AB.Sign.and.Mark.v.0.CAD.BIM\6.2.WIP\Pavement Marking\U2579AB.PM_PMP42.dgn

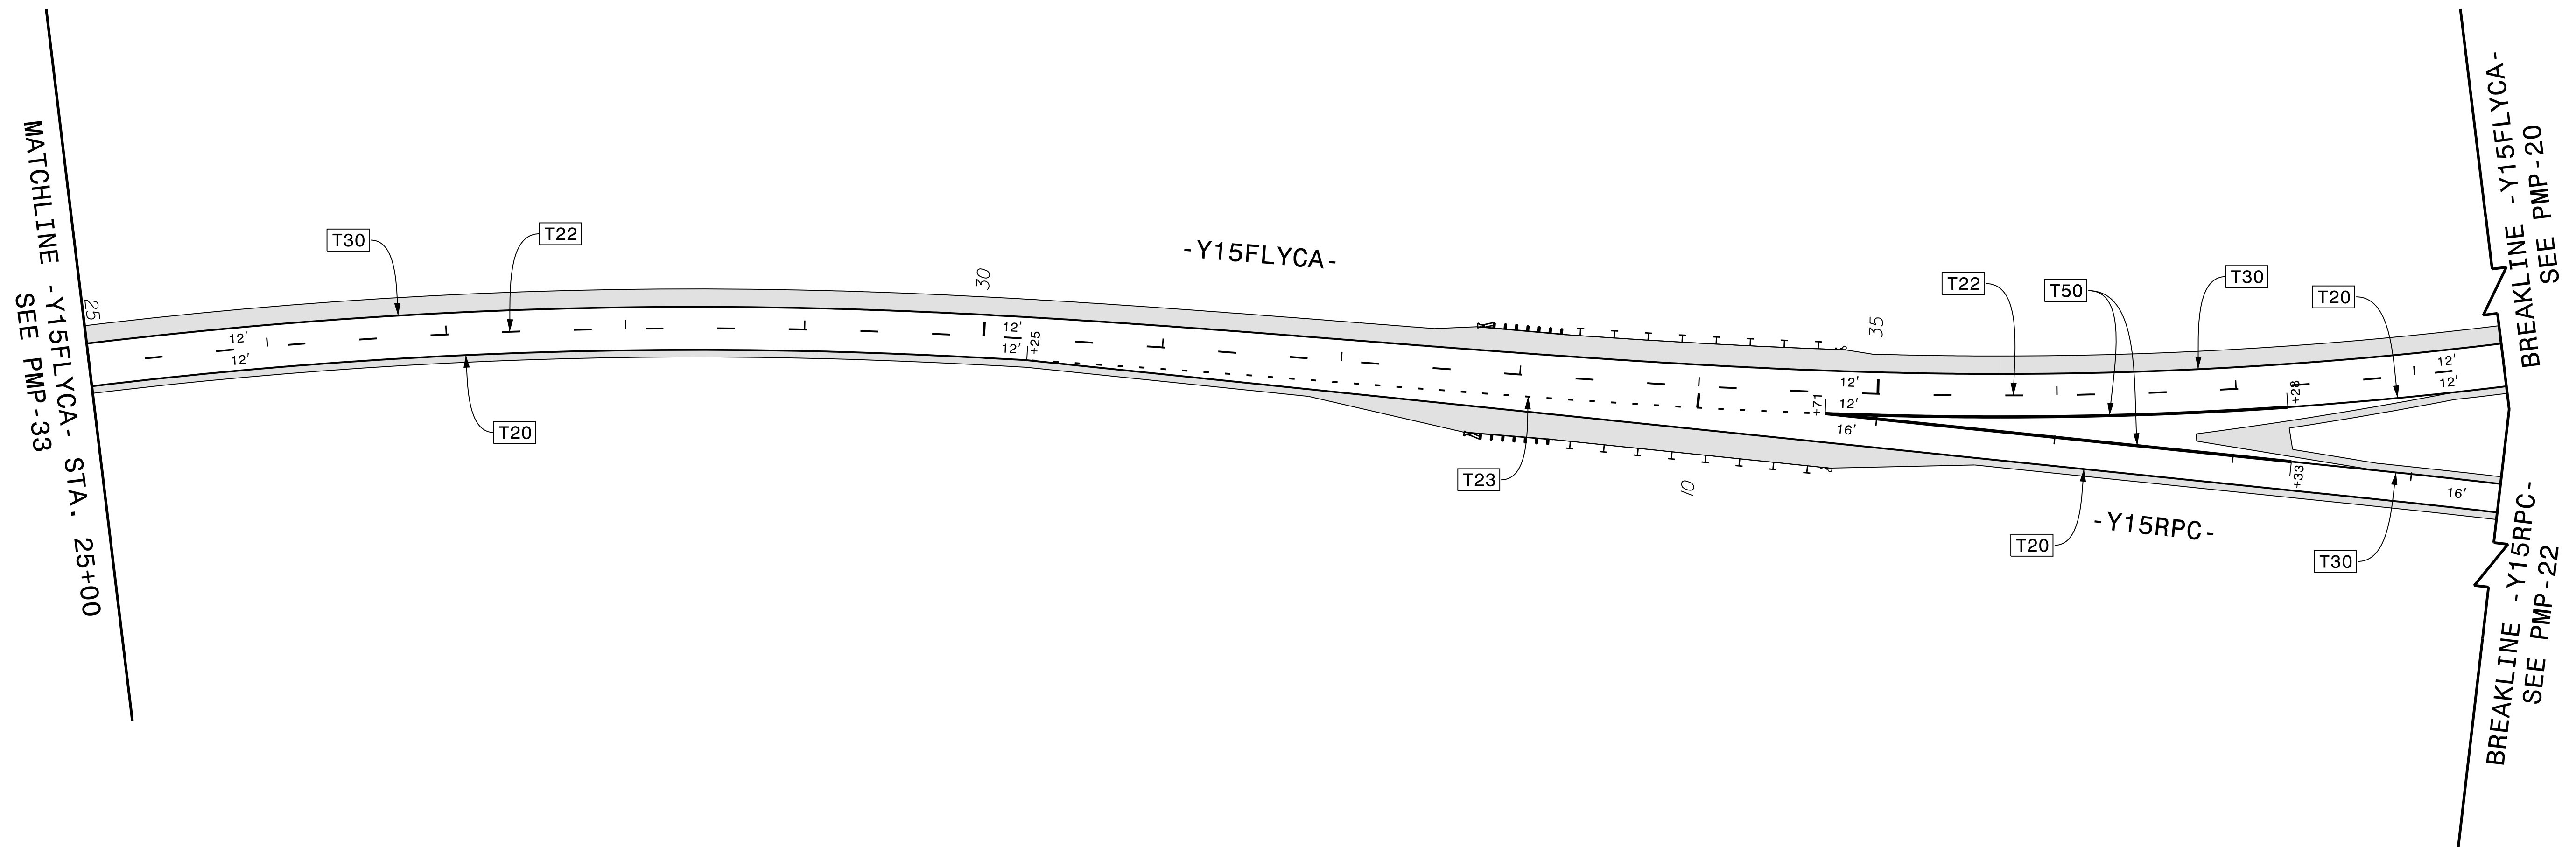

PAVEMENT MARKING PLAN