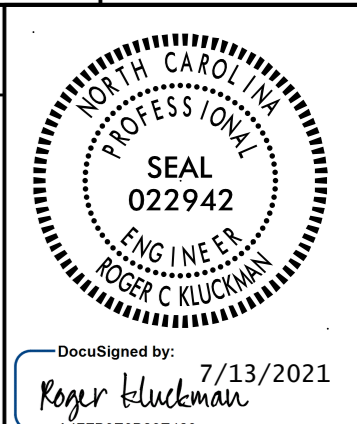


02/03/98

09-JUL-2021 08:09  
 R:\Lighting\Electrical\Lighting Design\U-2579AB-1&e-ps-h.e1.dgn  
 labrown1 At RD-304554

**DOCUMENT NOT CONSIDERED FINAL  
 UNLESS ALL SIGNATURES COMPLETED**



**TABLE "C"  
 JUNCTION BOX SUMMARY**

SHEET	LABEL	LOCATION AND OFFSET	CONTROL SYSTEM "A"													GPS LOCATION LAT/LONG
			TYPE, PAY ITEM & SIZE													
			IN GROUND			LIGHT STANDARD			HIGH MAST			CONTROL SYSTEM	BARRIER RAIL	SIDE WALK		
IG18 18"X12"	IG30 30"X17"	IG36 36"X24"	LS18 18"X12"	LS30 30"X17"	LS36 36"X24"	HM18 18"X12"	HM30 30"X17"	HM36 36"X24"	CS36 36"X24"	BR18 18"X12"	SW18 18"X12"					
E2	CSAJB	2' FROM CS"A"							X							
E2	HMA1JB	10' FROM A-1-1						X								
E2	HMA2JB	10' FROM A-2-2						X								
E2	HMA3JB	10' FROM A-3-3						X								
E2	LSA4JB	5' FROM A-4-1				X										
E2	LSA5JB	5' FROM A-5-1				X										
E2	LSA6JB	5' FROM A-6-1				X										
E2	LSA7JB	5' FROM A-7-4				X										
E3	LSA8JB	5' FROM A-8-4				X										
E3	LSA9JB	5' FROM A-9-4				X										
E3	LSA10JB	5' FROM A-10-4				X										
E3	LSA11JB	5' FROM A-11-4				X										
E2	LSA112JB	5' FROM A-12-2				X										
E2	LSA13JB	5' FROM A-13-5				X										
E2	LSA14JB	5' FROM A-14-5				X										
E2	LSA15JB	5' FROM A-15-5					X									
E2	LSA16JB	5' FROM A-16-5					X									
E2	LSA17JB	5' FROM A-17-5				X										
E2	LSA18JB	5' FROM A-18-5				X										
E2	LSA19JB	5' FROM A-19-5				X										
E2	LSA20JB	5' FROM A-20-5				X										
E2	LSA21JB	5' FROM A-21-5				X										
E2	LSA22JB	5' FROM A-22-5				X										
E2	LSA23JB	5' FROM A-23-5				X										
E2	LSA24JB	5' FROM A-24-5				X										
E2	JB1	-Y4SB1- STA. 24+73, 70' RT	X													
E2	JB2	-Y4RPB- STA. 22+60, 73' RT	X													
E2	JB3	-Y4RPB- STA. 20+00, 73' RT	X													
E2	JB4	-Y4RPB- STA. 17+46, 38' RT	X													
E2	JB5	-L- STA.715+34, 90' RT	X													
E2	JB6	-L- STA.715+34, 90' LT	X													
E2	JB7	-Y4RPB- STA. 14+42, 43' LT	X													
E2	JB8	-Y4SPC- STA. 23+38, 20' LT		X												
E2	JB9	-Y4RPC- STA. 21+70, 20' RT		X												
E2	JB10	-L- STA. 726+80, 95' RT		X												
E2	JB11	-L- STA. 726+80 IN MEDIAN		X												
E2	JB12	-L- STA. 726+80, 90' LT	X													
E2	JB13	-Y4RPD- STA. 21+84, 45' LT	X													
E2	JB14	-Y4RPD- STA. 21+84, 57' RT	X													
E2	JB15	-Y4SPD1- STA. 25+07 33' RT	X													
E2	JB16	-Y4SPA- STA. 24+95 40' LT	X													
E2	JB17	-Y4RPB- STA. 22+60, 35' LT	X													
E2	JB18	-Y4RPC- STA. 21+70, 30' LT		X												
CSA TOTALS			13	5		19	2		3			1				

**TABLE "B"  
 ELECTRICAL DUCT SUMMARY  
 (ESTIMATED LENGTH IN FEET)**

LOCATION	RACEWAY	SHEET	TYPE											
			JACKED (JA) FEET				BURIED (BD) FEET							
			SIZE 2"	SIZE 3"	SIZE 4"	SIZE 6"	SIZE 2"	SIZE 3"	SIZE 4"	SIZE 6"				
-Y4- STA. 24+27						120								
-Y4- STA. 24+27	CSAJB - SAJB12									190				
-L- STA. 726+80						150								
-L- STA. 726+80	JB10 -JB12									200				
-Y4RPC- STA. 20+60						45								
-Y4RPC- STA. 20+60	SAJB16 - JB9									80				
-Y4RPD- STA. 21+84						75								
-Y4- STA. 34+88						180								
-Y4RPB- STA. 17+46						50								
-Y4RPB- STA. 22+60						90								
-L- STA. 715+34						150								
-Y4RPB- STA. 14+40						110								
CSA TOTALS						655	315			470				

**TABLE D  
 SINGLE ARM & TWIN ARM LIGHT STANDARDS**

SHEET	LABEL	LOCATION AND OFFSET
E2	A-4-1	-L- STA. 706+50 (IN MEDIAN)
E2	A-5-1	-L- STA. 709+30 (IN MEDIAN)
E2	A-6-1	-L- STA. 712+10 (IN MEDIAN)
E2	A-7-4	-L- STA. 728+30 (IN MEDIAN)
E3	A-8-4	-L- STA. 731+08 (IN MEDIAN)
E3	A-9-4	-L- STA. 733+90 (IN MEDIAN)
E3	A-10-4	-L- STA, 736+65 (IN MEDIAN)
E3	A-11-4	-L- STA. 739+40 (IN MEDIAN)
E2	A-12-2	-Y4- STA. 24+13 LT
E2	A-13-5	-Y4- STA. 21+25 LT
E2	A-14-5	-Y4- STA. 21+64 RT
E2	A-15-5	-Y4- STA. 24+75 RT
E2	A-16-5	-Y4RPC- STA. 20+82 LT
E2	A-17-5	-Y4RPC- STA. 17+80 LT
E2	A-18-5	-Y4RPD- STA. 18+07 RT
E2	A-19-5	-Y4EB- STA. 21+82 RT
E2	A-20-5	-Y4WB- STA. 21+80 LT
E2	A-21-5	-Y4- STA. 38+70 RT
E2	A-22-5	-Y4- STA. 38+77 LT
E2	A-23-5	-Y4- STA. 41+17 RT
E2	A-24-5	-Y4- STA. 41+17 LT

SEE SHEET "E-1" FOR  
 LEGEND & Δ NOTES

COMPUTED BY: AB DATE: \_\_\_\_\_  
 CHECKED BY: \_\_\_\_\_ DATE: \_\_\_\_\_