



HDR HDR Engineering, Inc. of the Carolinas
 555 Fayetteville St, Suite 900 Raleigh, N.C. 27601
 N.C.B.E.L.S. License Number: F-0116

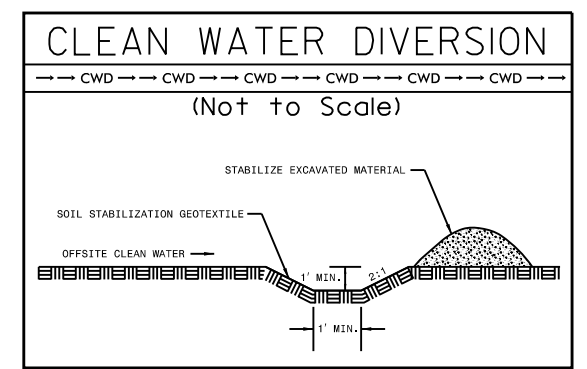



CLEARING AND GRUBBING EROSION CONTROL FOR CONSTRUCTION SHEET 19

NOTE: PLACE TEMPORARY ROCK SEDIMENT DAMS TYPE - B AND TEMPORARY ROCK SILT CHECKS TYPE - A AT DRAINAGE OUTLETS.

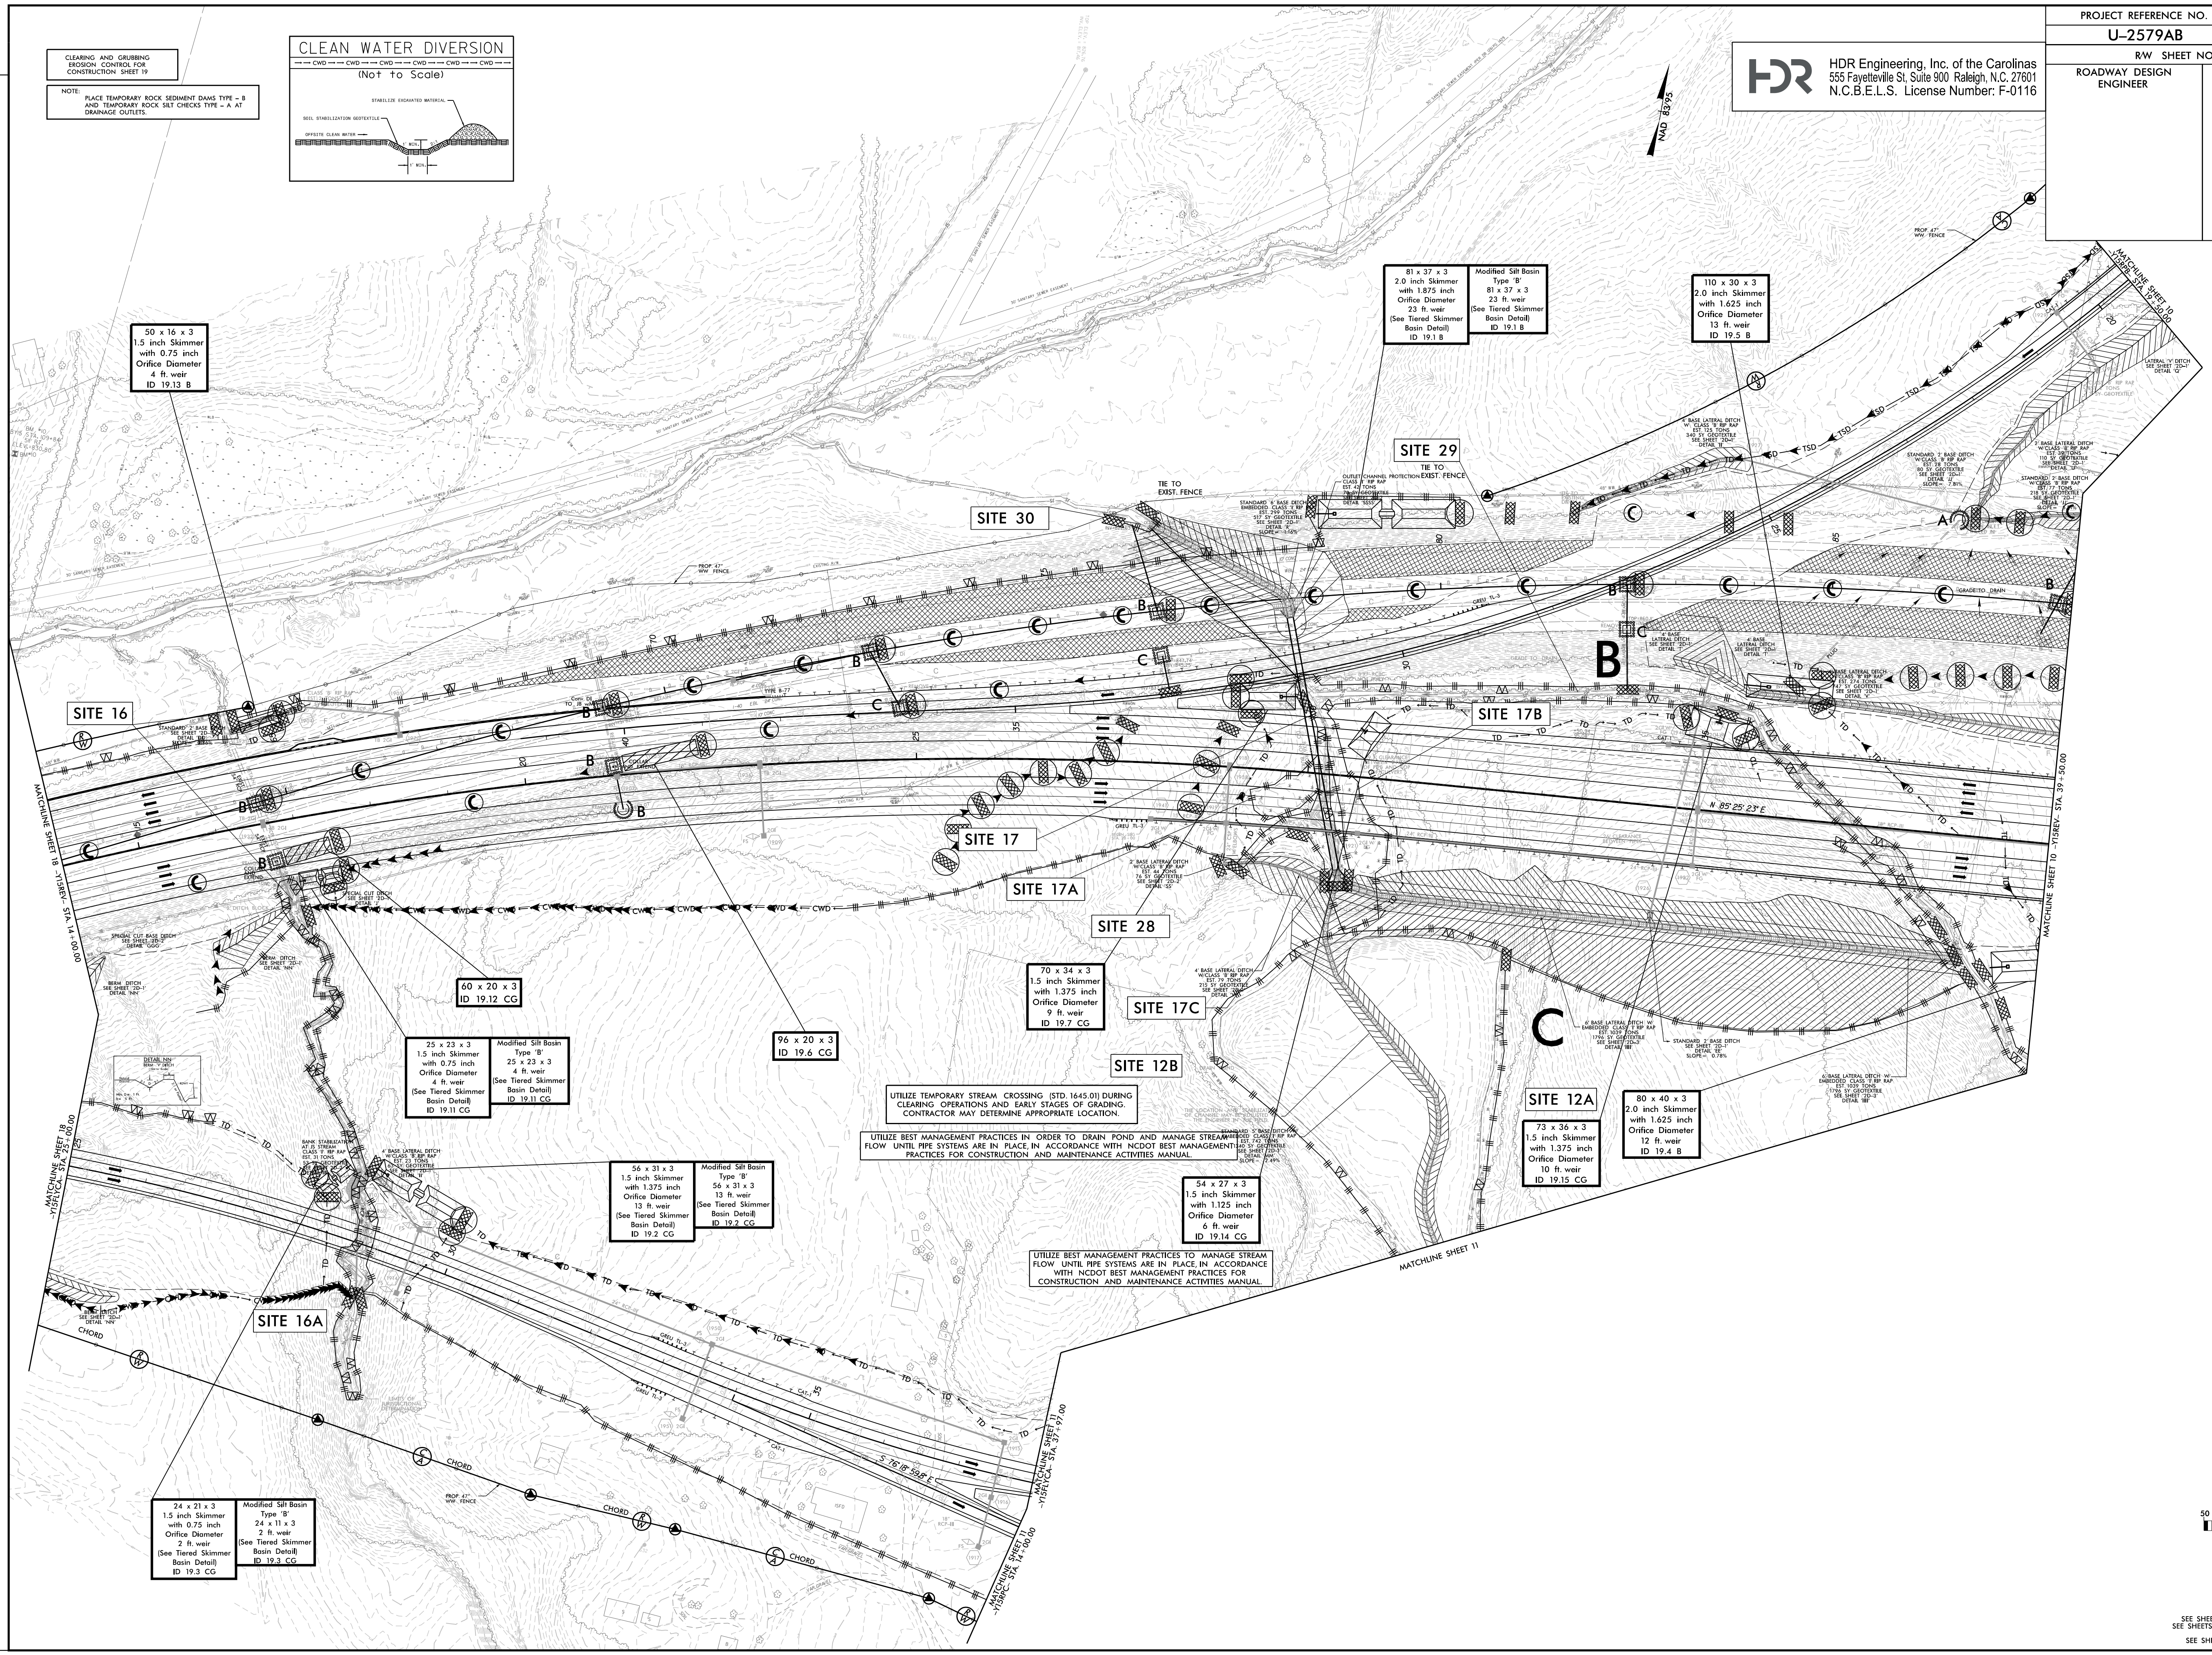

REVISIONS

PLOT DRIVER: NCDOT_pdf_color_eng_100.pht
 USER: MDIEHL
 FILE: NCDOT\NCDOT-U2579AB\6.0.CAD\BIM\6.2.Work\In_Progress\U-2579AB\Erosion_Control\U2579ab_EC_PSH.dgn

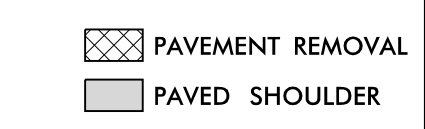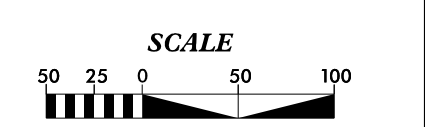

SEE SHEETS 47 AND 48 FOR -Y15REV- PROFILES
 SEE SHEETS 59 AND 60 FOR -Y15RVC- PROFILE
 SEE SHEET 64 FOR -Y15RVC- PROFILE
 SEE SHEET 63 AND 64 FOR -Y15RBP- PROFILE