


PROJECT REFERENCE NO.	SHEET NO.
U-2579AB	EC-40CONST. 13
RW SHEET NO.	
ROADWAY DESIGN ENGINEER	HYDRAULICS ENGINEER

HDR HDR Engineering, Inc. of the Carolinas
 555 Fayetteville St. Suite 900 Raleigh, N.C. 27601
 N.C.B.E.L.S. License Number: F-0116

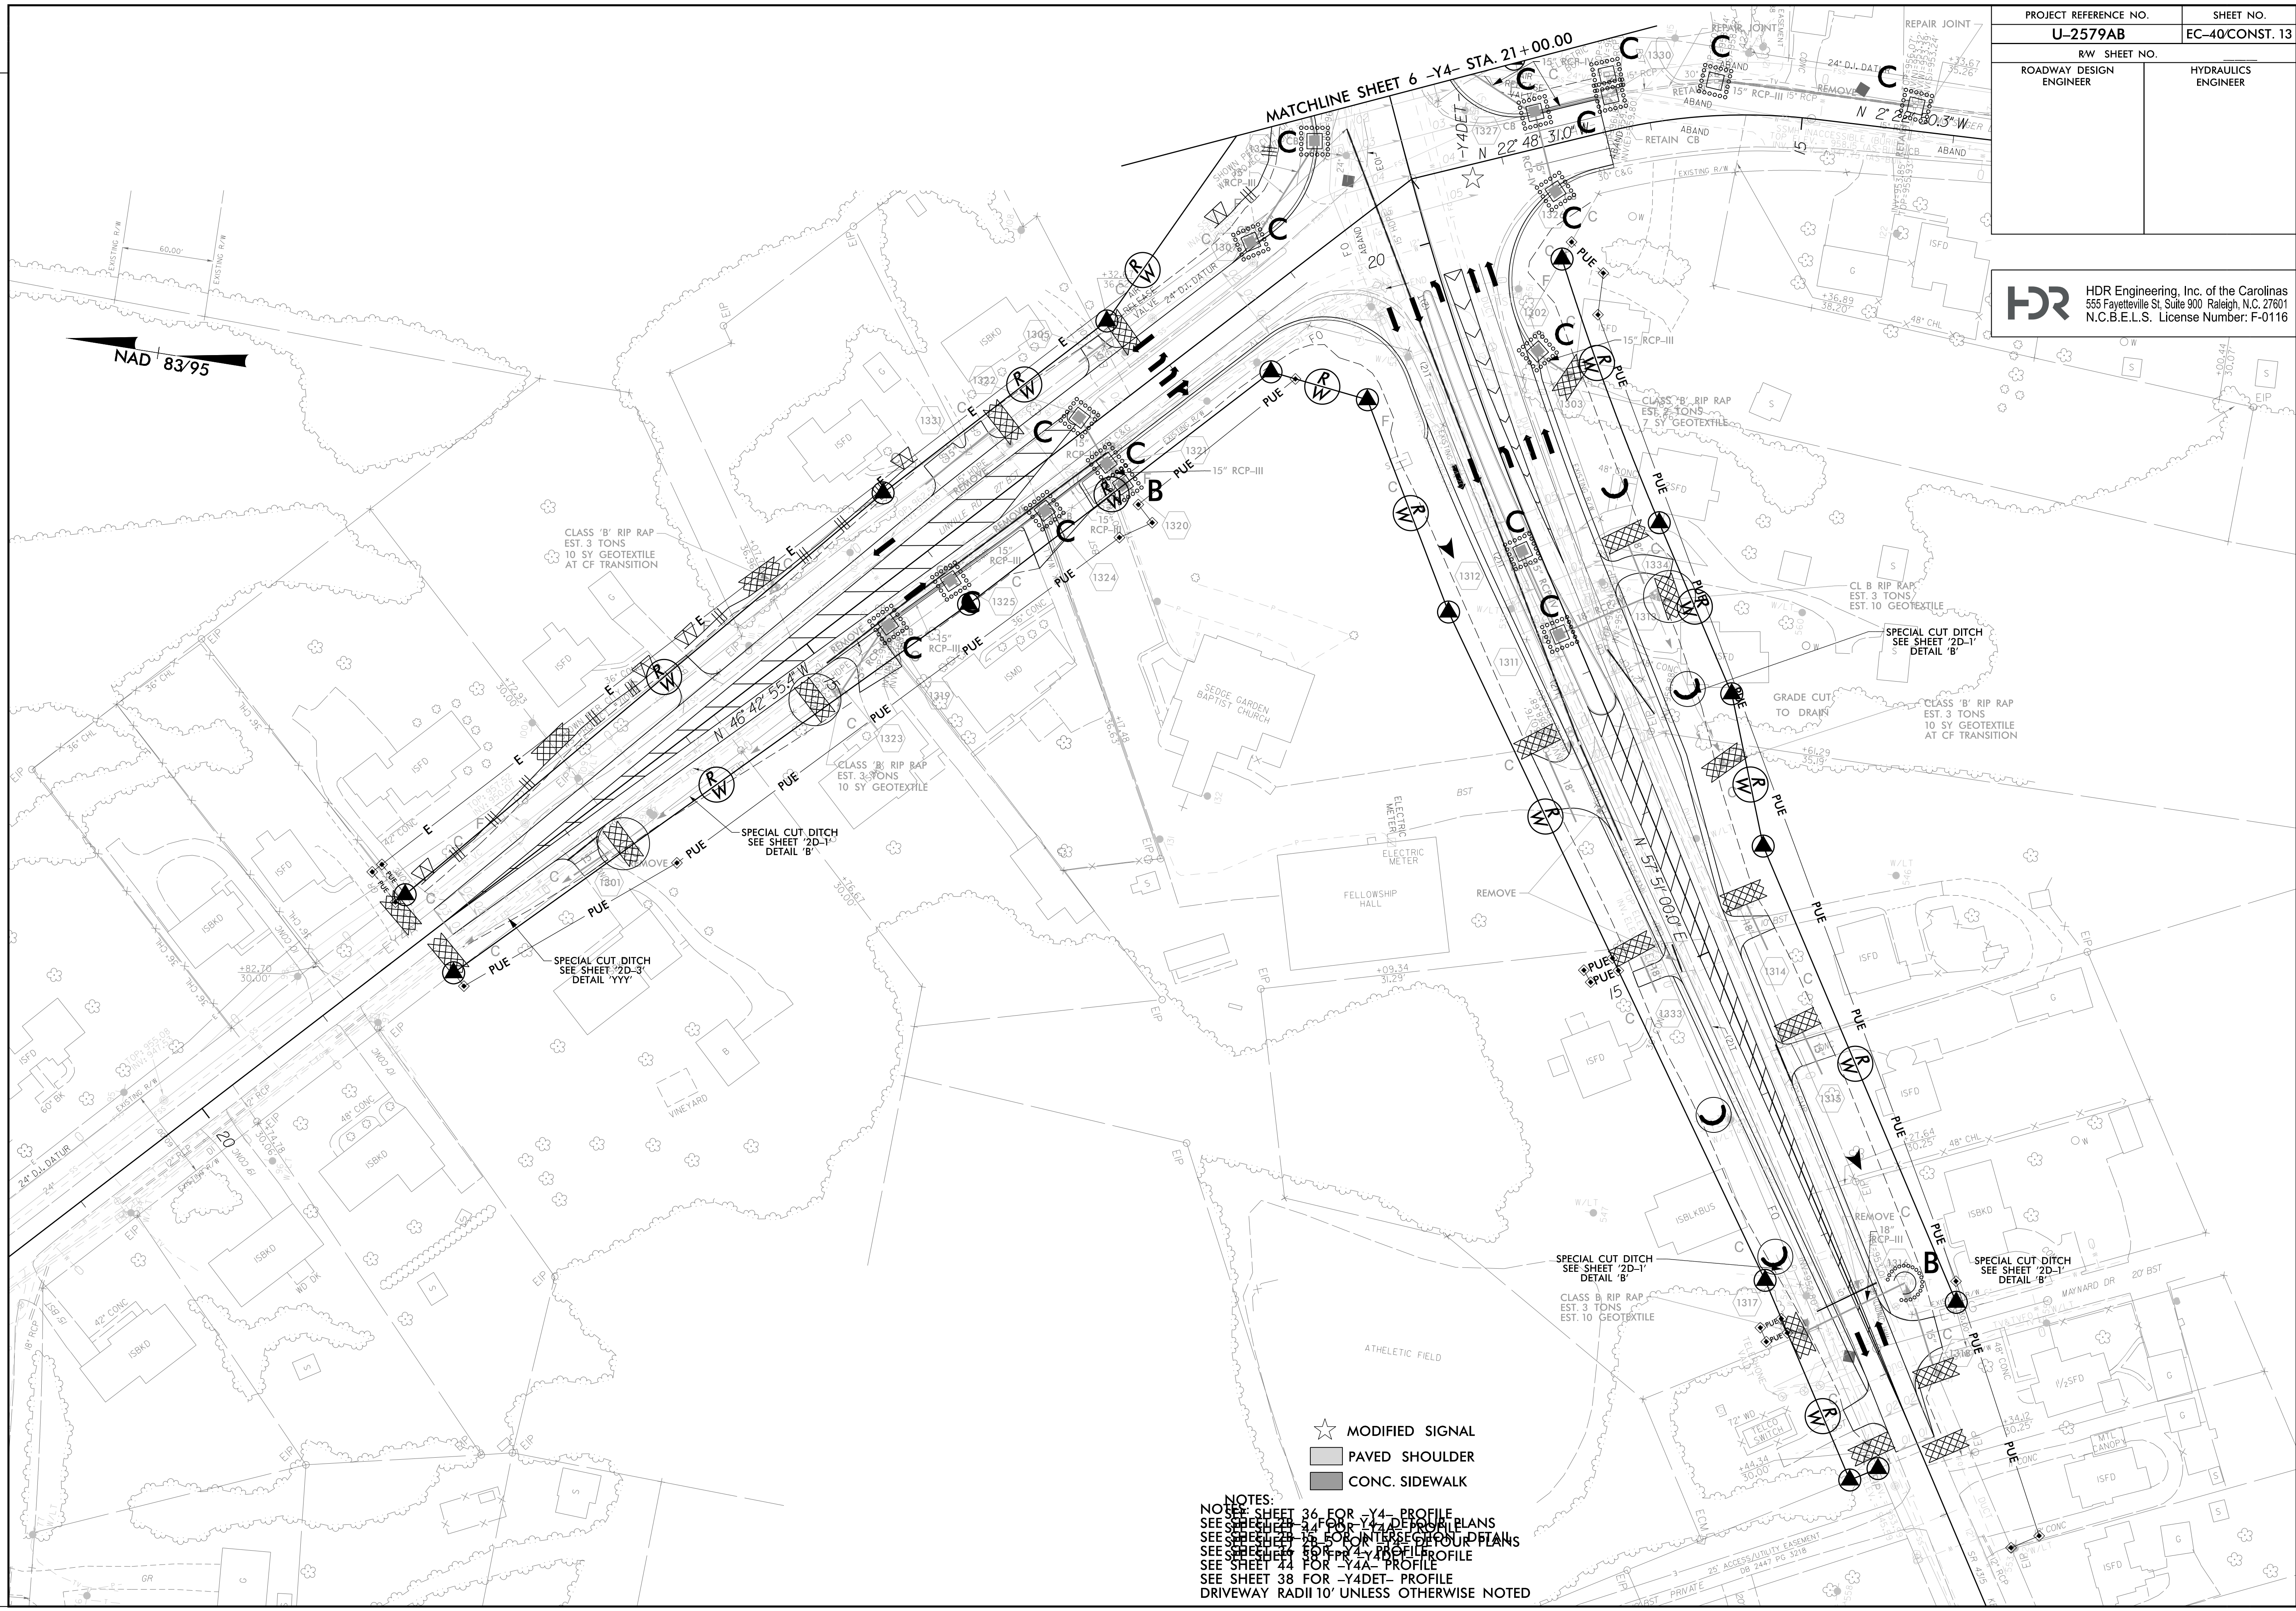

NAD 83/95

- ☆ MODIFIED SIGNAL
- ▭ PAVED SHOULDER
- ▭ CONC. SIDEWALK

NOTES:
 SEE SHEET 36 FOR -Y4- PROFILE
 SEE SHEET 34 FOR -Y4- DETAIL PLANS
 SEE SHEET 34 FOR -Y4- DETAIL PLANS
 SEE SHEET 36 FOR -Y4- DETAIL PLANS
 SEE SHEET 38 FOR -Y4- PROFILE
 SEE SHEET 44 FOR -Y4- PROFILE
 SEE SHEET 38 FOR -Y4DET- PROFILE
 DRIVEWAY RADII 10' UNLESS OTHERWISE NOTED

REVISIONS

PLOT DRIVER: NCDOT_pdf_color_eng_100.pht
 USER: MDIEHL
 FILE: NCDOT\NCDOT-U2579AB\6.0.CAD.BTM\6.2.Work\In_Progress\U-2579AB\Revision Control\U2579ab_EC_PSH.dgn
 PENTABLE: NCDOT_EC_FINAL_BW.tbl
 DATE: 7/16/2021
 TIME: 1:37:49 PM