


PROJECT REFERENCE NO.	SHEET NO.
U-2579AB	EC-42/CONST. 15
RW SHEET NO.	
ROADWAY DESIGN ENGINEER	HYDRAULICS ENGINEER

HDR HDR Engineering, Inc. of the Carolinas
 555 Fayetteville St. Suite 900 Raleigh, N.C. 27601
 N.C.B.E.L.S. License Number: F-0116

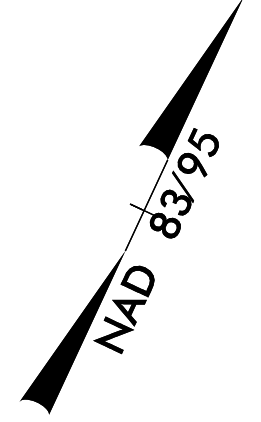

MATCHLINE SHEET 14 -Y4- STA. 53 + 50.00

REVISIONS

PLOT DRIVER: NCDOT_pdf_color_eng_100.plt
 USER: MDIEHL
 FILE: NCDOT\NCDOT-U2579AB\6.0.CAD.BTM\6.2.Work\In_Progress\U-2579AB\Erosion_Control\U2579ab_EC_PSH.dgn

PENTABLE: NCDOT_EC_FINAL_BW.tbl
 DATE: 7/16/2021
 TIME: 1:39:02 PM

PAVED SHOULDER

NOTES:
 SEE SHEET 37 FOR -Y4- PROFILE
 DRIVEWAY RADII 10' UNLESS OTHERWISE NOTED