
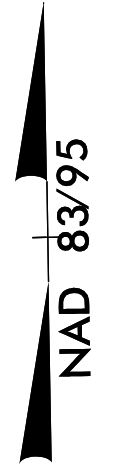


PLOT DRIVER: NCDOT\_color\_eng\_100.plt  
 USER: MDIEHL  
 FILE: NCDOT\NCDOT-U2579AB\6.0.CAD.BTM\6.2.Work\In\_Progress\U-2579AB\Erosion\_Control\U2579ab\_EC\_PSH.dgn

PENTABLE: NCDOT\_EC\_FINAL\_BW.tbl  
 DATE: 7/16/2021  
 TIME: 1:42:57 PM

REVISIONS

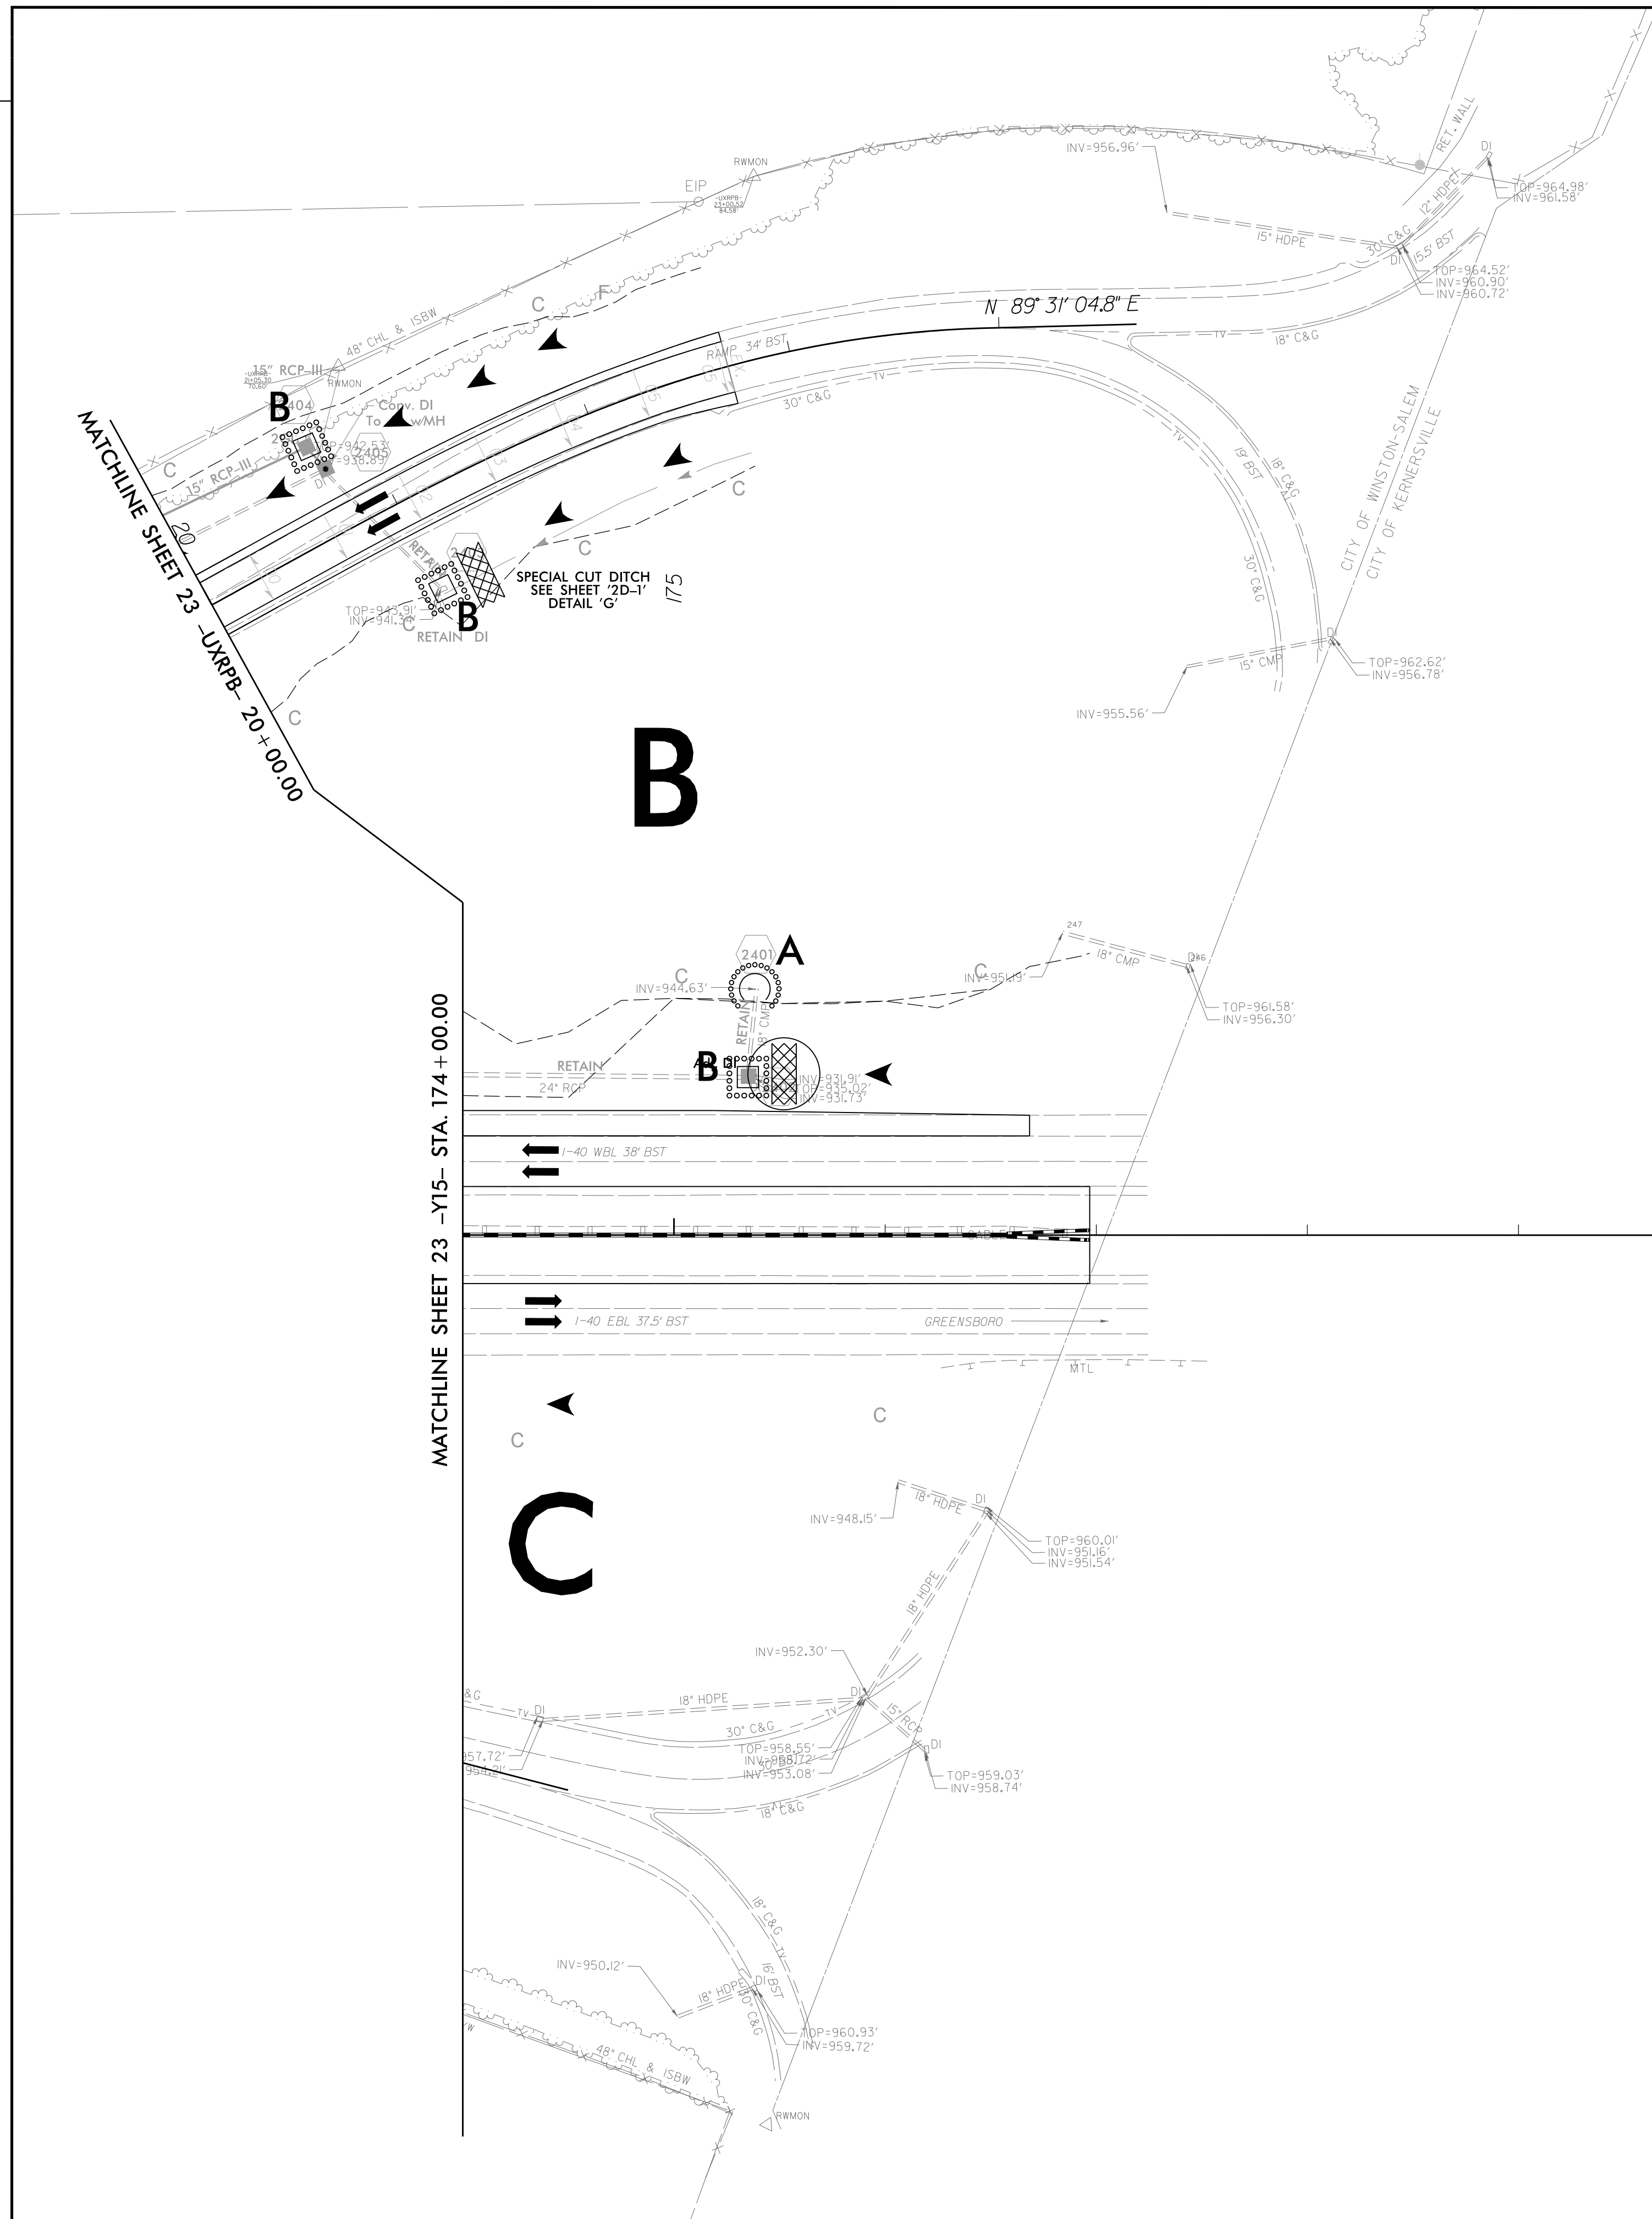

PROJECT REFERENCE NO. <b>U-2579AB</b>	SHEET NO. <b>EC-51/CONST. 24</b>
RW SHEET NO.	
ROADWAY DESIGN ENGINEER	HYDRAULICS ENGINEER

**HDR** HDR Engineering, Inc. of the Carolinas  
 555 Fayetteville St. Suite 900 Raleigh, N.C. 27601  
 N.C.B.E.L.S. License Number: F-0116

185

PAVED SHOULDER

NOTES:  
 SEE SHEET 51 FOR -Y15- PROFILE  
 SEE SHEET 71 FOR -UXRPB- PROFILE