

T.I.P.: U-2579AB


CONTRACT:

STATE OF NORTH CAROLINA
DEPARTMENT OF TRANSPORTATION


**SIGNING PLAN
FORSYTH COUNTY**

LOCATION: WINSTON-SALEM NORTHERN BELTWAY EASTERN SECTION
(FUTURE I-74) FROM US 311 TO I-40

PROJECT REFERENCE NO. U-2579AB	SHEET NO. SIGN-1
-----------------------------------	---------------------


 Ron King 10/13/2021


**DOCUMENT NOT CONSIDERED FINAL
UNLESS ALL SIGNATURES COMPLETED**

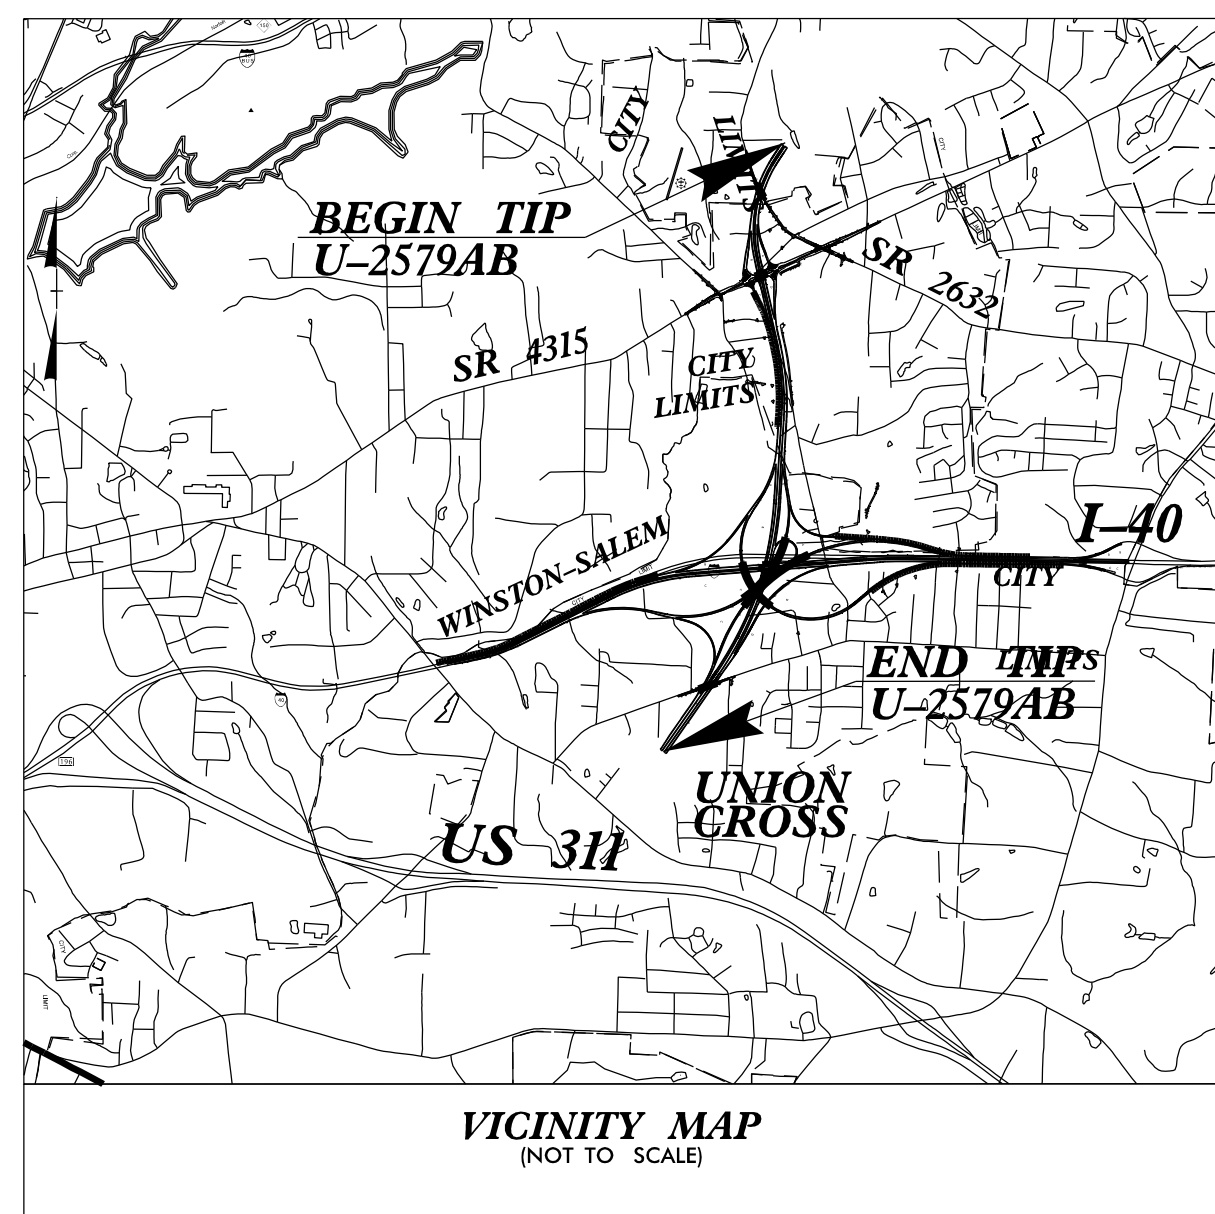

END CONSTRUCTION
-Y15- Sta. 176 + 96.90

BEGIN TIP PROJECT U-2579AB
END TIP PROJECT U-2579B
-L- STA. 692 + 32.98

END TIP PROJECT U-2579AB
BEGIN TIP PROJECT U-2579AA
-L- STA. 836 + 32.44

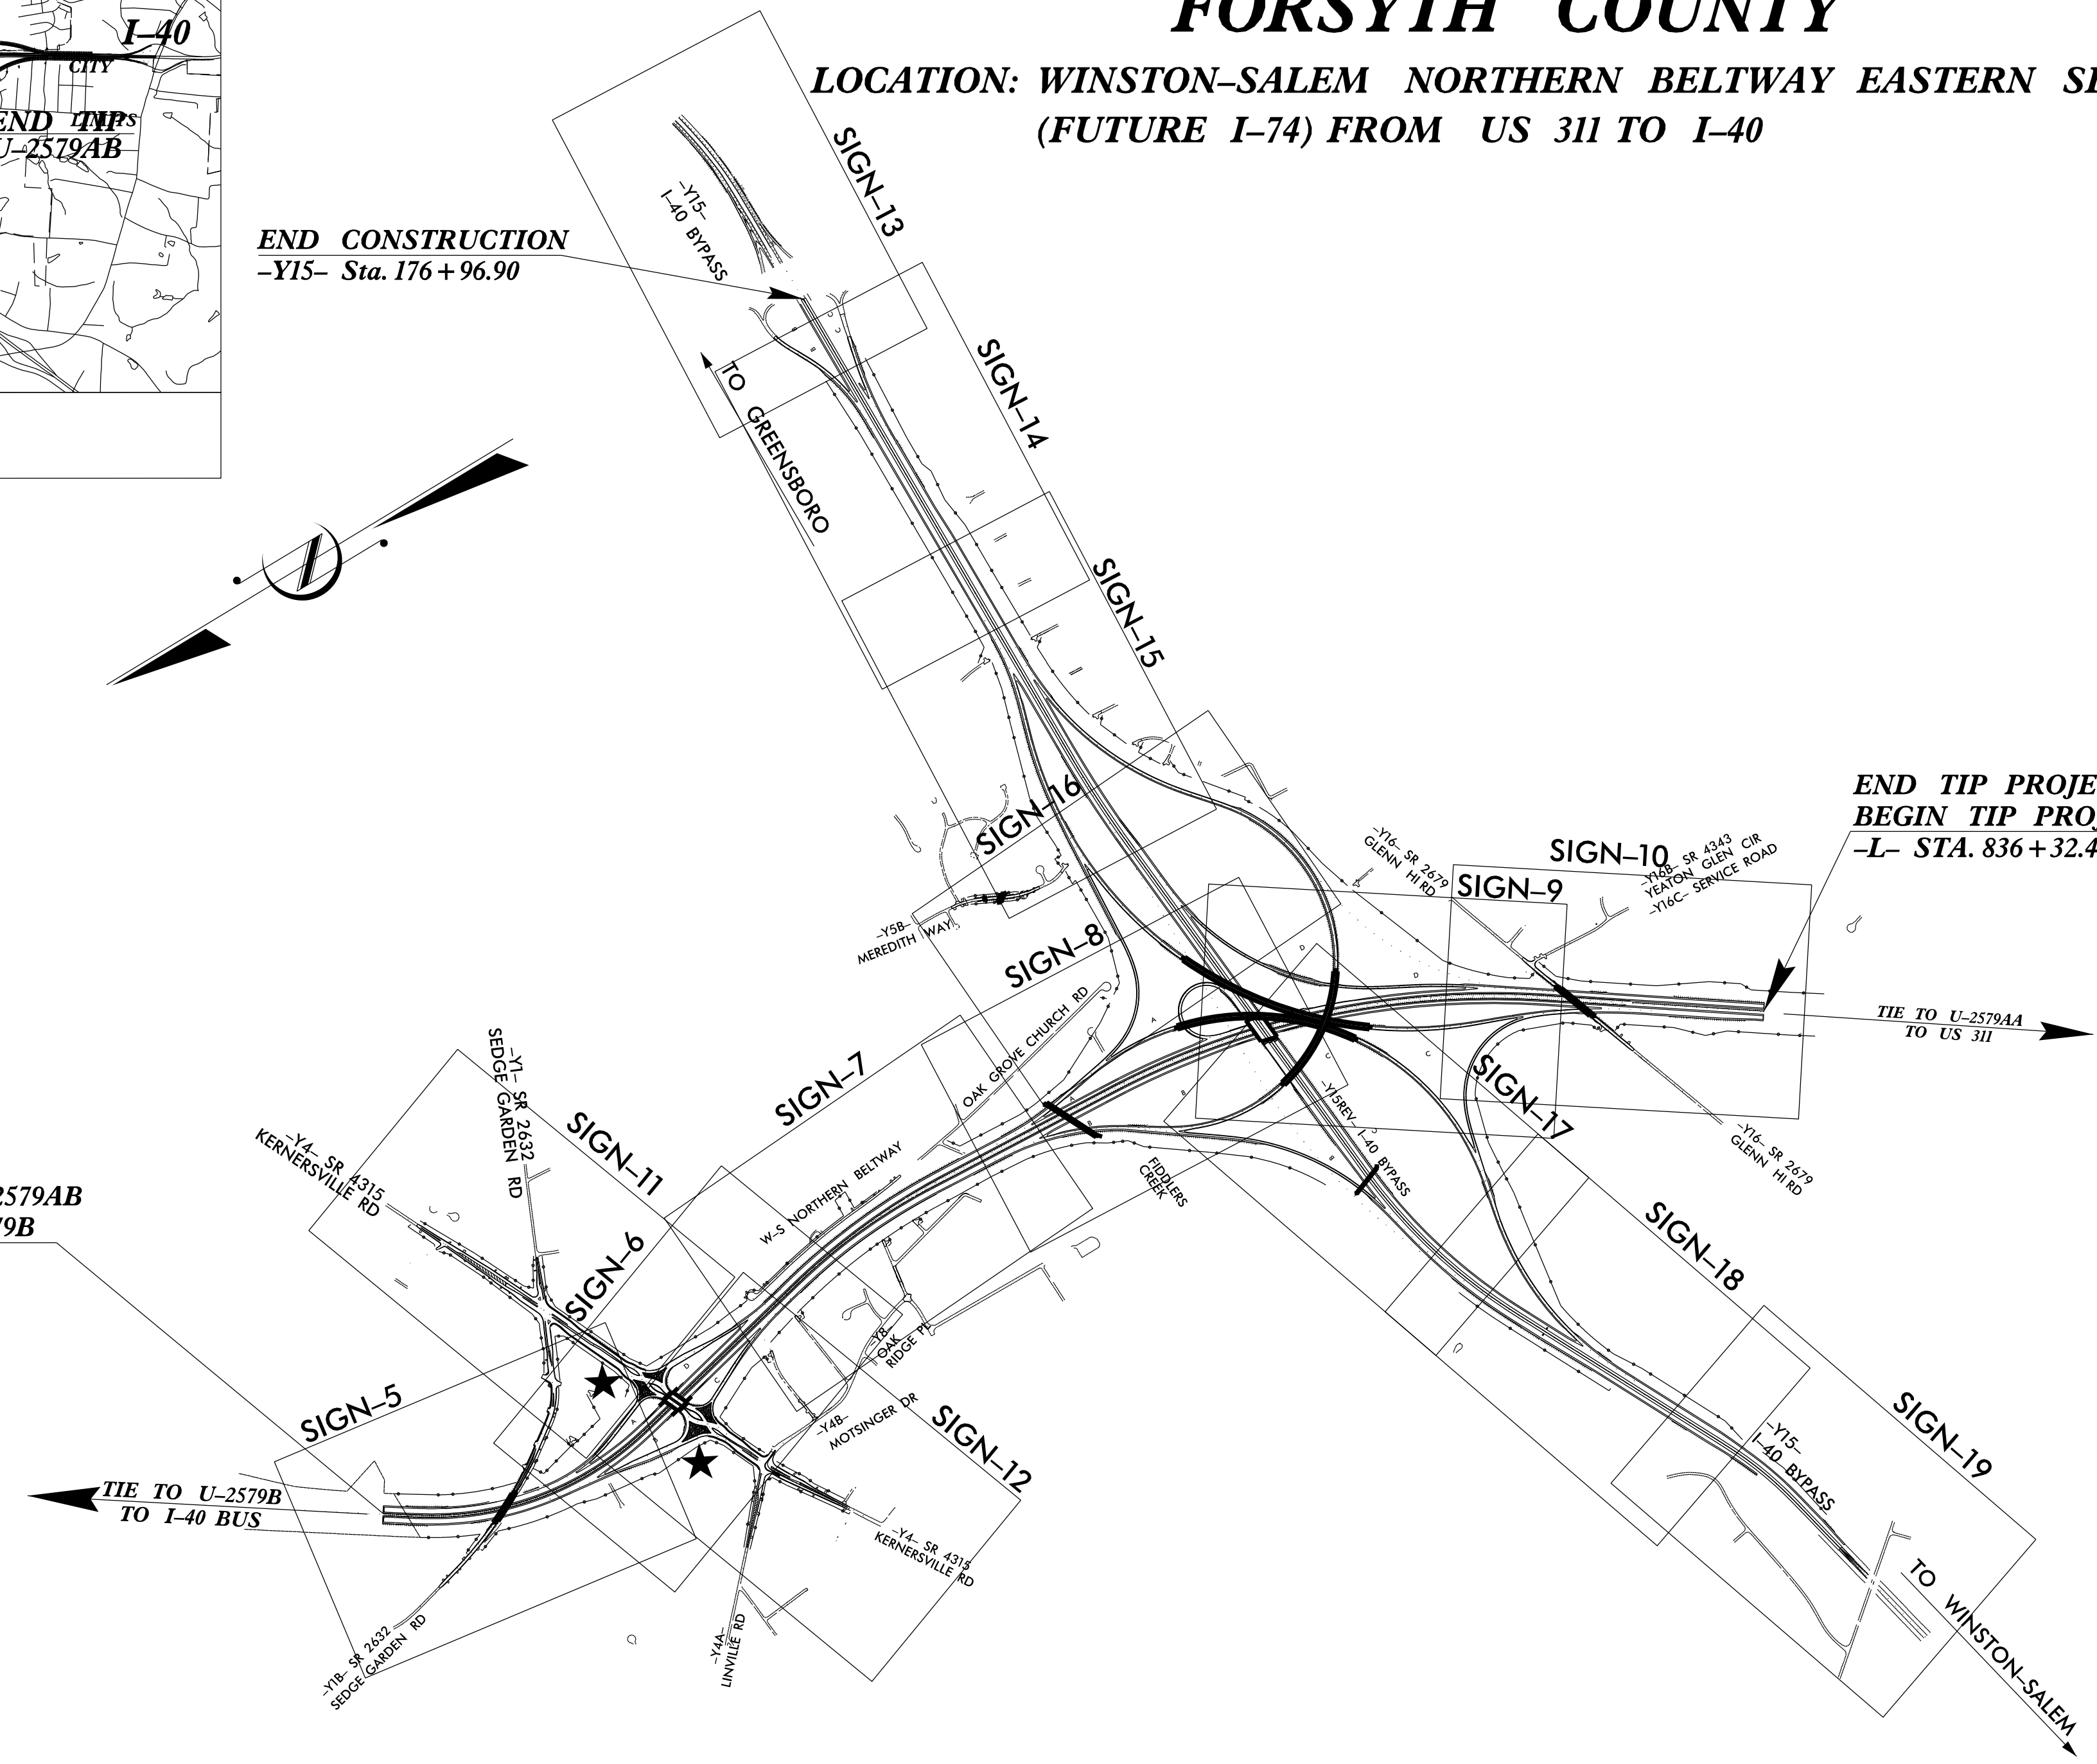

★ PROPOSED SIGNAL

INDEX OF SHEETS

SIGN-1-SIGN-1A	TITLE, NOTES AND RDWY STD DWGS
SIGN-2-SIGN-2B	SUPPORT INFORMATION & GROUND MOUNTED SHEETS
SIGN-3-SIGN-3B	E, & F SIGNS AND MILEMARKERS
SIGN-4-SIGN-4T	A, B, & D SIGN DESIGNS AND
SIGN-4U-SIGN-4XX	OVERHEAD DETAILS
SIGN-5-SIGN-19	SIGN DETAIL SHEETS

NCDOT CONTACT INFORMATION

KELVIN JORDAN	REGIONAL ENGINEER
ASHLEY MATTHEWS, PE,	DESIGN ENGINEER III

Plan Prepared By:

HR HDR Engineering, Inc. of the Carolinas
555 Fayetteville St, Suite 900 Raleigh, N.C. 27601
N.C.B.E.L.S. License Number: F-0116

RON KING, P.E.
 PROJECT ENGINEER

RICHARD DRAYTON
 PROJECT DESIGN ENGINEER

