

SIGN NUMBER: 1A, 13A & 15A BACKG COLOR: Green
 TYPE: B COPY COLOR: White
 QUANTITY: 3

SYMBOL	X	Y	WID	HT


SIGN WIDTH: 9'-6"
 HEIGHT: 2'-6"
 TOTAL AREA: 23.8 Sq.Ft.

BORDER TYPE: FLUSH
 RECESS: 0"
 WIDTH: 2"
 RADII: 3"

NO. Z BARS: 2
 LENGTH: 106.0

MAT'L: 0.125" (3.2 mm) ALUMINUM

DESIGN BY: R DRAYTON CHECKED BY: R KING Oct 16, 2020
 PROJECT ID: U-2579AB DIV: 9

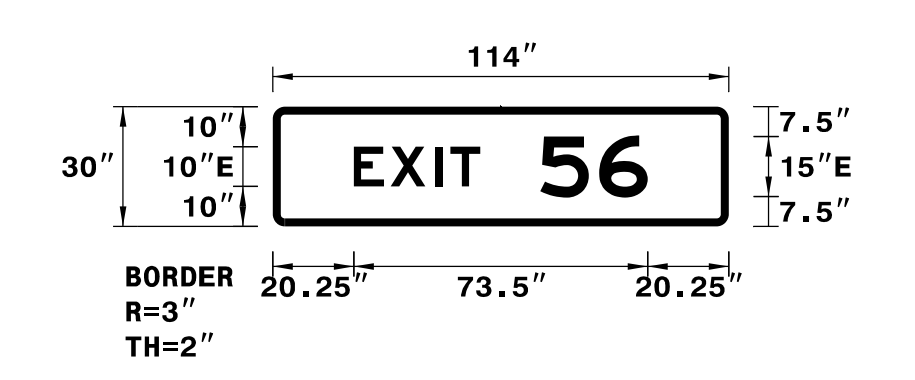

USE NOTES: 1,2

- Legend and border(except those that are colored black) shall be direct applied Grade A sheeting.
- Background shall be Grade C reflective sheeting.

INCREASE "EXIT" SPACING BY 1.20
 Spacing Factor is 1 unless specified otherwise

LETTER POSITIONS

Letter spacings are to start of next letter											Series/Size
	E	X	I	T							Text Length
	20.3	9.2	11.1	3.8	7.5	62.1					E 2000
		5	6								31.6
	66.9	14.7	12.2	20.3							E 2000
											26.9

FILENAME: SignDesigns NORTH CAROLINA D.O.T. SIGN DETAIL

SIGN NUMBER: 2A, 16A, 18A & 23A BACKG COLOR: Green
 TYPE: B COPY COLOR: White
 QUANTITY: 4

SYMBOL	X	Y	WID	HT


SIGN WIDTH: 9'-6"
 HEIGHT: 2'-6"
 TOTAL AREA: 23.8 Sq.Ft.

BORDER TYPE: FLUSH
 RECESS: 0"
 WIDTH: 2"
 RADII: 3"

NO. Z BARS: 2
 LENGTH: 106.0

MAT'L: 0.125" (3.2 mm) ALUMINUM

DESIGN BY: R DRAYTON CHECKED BY: R KING Sep 10, 2020
 PROJECT ID: U-2579AB DIV: 9

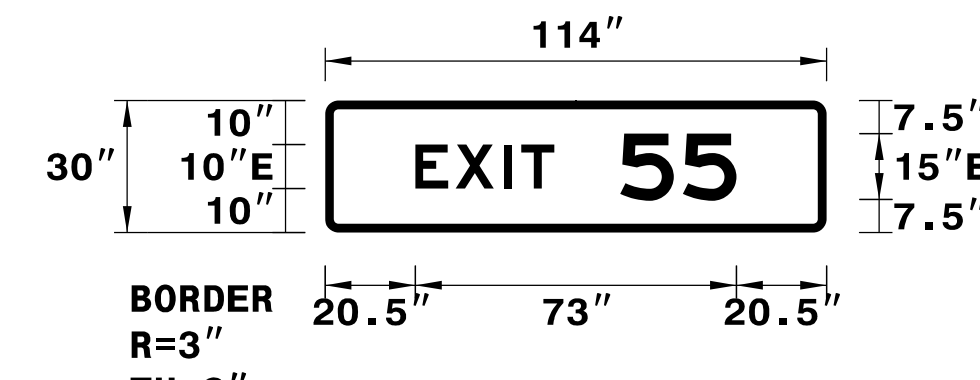

USE NOTES: 1,2

- Legend and border(except those that are colored black) shall be direct applied Grade A sheeting.
- Background shall be Grade C reflective sheeting.

INCREASE "EXIT" SPACING BY 1.20
 Spacing Factor is 1 unless specified otherwise

LETTER POSITIONS

Letter spacings are to start of next letter											Series/Size
	E	X	I	T							Text Length
	20.5	9.2	11.1	3.8	7.5	61.9					E 2000
		5	5								31.6
	67.1	14.3	12.2	20.5							E 2000
											26.4

FILENAME: SignDesigns NORTH CAROLINA D.O.T. SIGN DETAIL

SIGN NUMBER: 3A,17A & 59A BACKG COLOR: Green
 TYPE: A COPY COLOR: White
 QUANTITY: 3

SYMBOL	X	Y	WID	HT


SIGN WIDTH: 14'-0"
 HEIGHT: 2'-6"
 TOTAL AREA: 35.0 Sq.Ft.

BORDER TYPE: FLUSH
 RECESS: 0"
 WIDTH: 2"
 RADII: 3"

NO. Z BARS: 2
 LENGTH: 160.0

MAT'L: 0.125" (3.2 mm) ALUMINUM

DESIGN BY: R DRAYTON CHECKED BY: R KING Oct 16, 2020
 PROJECT ID: U-2579AB DIV: 9

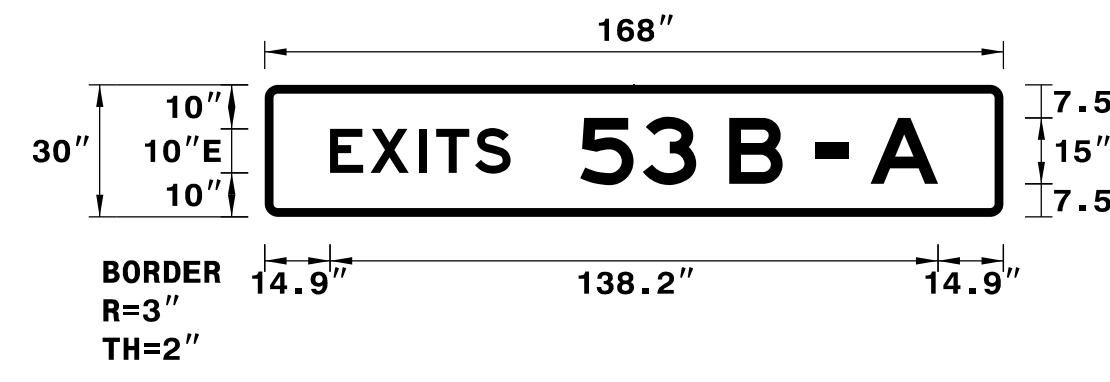

USE NOTES: 1,2

- Legend and border(except those that are colored black) shall be direct applied Grade A sheeting.
- Background shall be Grade C reflective sheeting.

INCREASE "EXIT" SPACING BY 1.20
 Spacing Factor is 1 unless specified otherwise

LETTER POSITIONS

Letter spacings are to start of next letter													Series/Size
	E	X	I	T	S								Text Length
	14.9	9.2	11.1	3.8	8.8	8.1	112.1						E 2000
		5	3		B	-	A						41.1
	71.7	14.2	12.2	7.5	12.2	7.5	7.5	5	15.3	14.9			E 2000
													81.4

FILENAME: SignDesigns NORTH CAROLINA D.O.T. SIGN DETAIL

SIGN NUMBER: 24A, 27A & 31A BACKG COLOR: Green
 TYPE: B COPY COLOR: White
 QUANTITY: 3

SYMBOL	X	Y	WID	HT


SIGN WIDTH: 11'-6"
 HEIGHT: 2'-6"
 TOTAL AREA: 28.8 Sq.Ft.

BORDER TYPE: FLUSH
 RECESS: 0"
 WIDTH: 2"
 RADII: 3"

NO. Z BARS: 2
 LENGTH: 130.0

MAT'L: 0.125" (3.2 mm) ALUMINUM

DESIGN BY: R DRAYTON CHECKED BY: R KING Sep 10, 2020
 PROJECT ID: U-2579AB DIV: 9

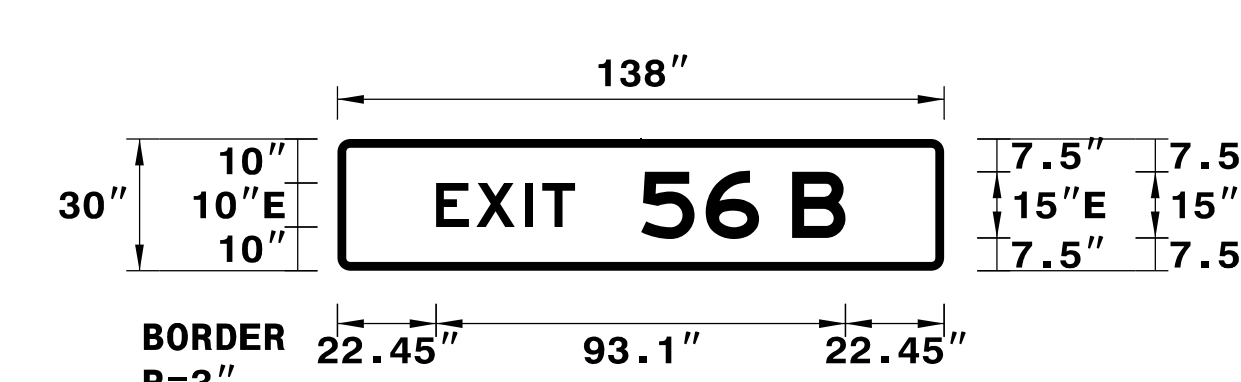

USE NOTES: 1,2

- Legend and border(except those that are colored black) shall be direct applied Grade A sheeting.
- Background shall be Grade C reflective sheeting.

INCREASE "EXIT" SPACING BY 1.20
 Spacing Factor is 1 unless specified otherwise

LETTER POSITIONS

Letter spacings are to start of next letter											Series/Size
	E	X	I	T							Text Length
	22.4	9.2	11.1	3.8	7.5	83.9					E 2000
		5	6		B						31.6
	69.1	14.7	12.2	7.5	12.1	22.4					E 2000
											46.5

FILENAME: SignDesigns NORTH CAROLINA D.O.T. SIGN DETAIL

10/13/2021

**DOCUMENT NOT CONSIDERED FINAL
 UNLESS ALL SIGNATURES COMPLETED**

HDR HDR Engineering, Inc. of the Carolinas
 555 Fayetteville St, Suite 900 Raleigh, N.C. 27601
 N.C.B.E.L.S. License Number: F-0116