

**DOCUMENT NOT CONSIDERED FINAL
UNLESS ALL SIGNATURES COMPLETED**

HDR HDR Engineering, Inc. of the Carolinas
555 Fayetteville St, Suite 900 Raleigh, N.C. 27601
N.C.B.E.L.S. License Number: F-0116


SIGN NUMBER: 21A, 38A, 42A, 47A, & 52A
TYPE: B
QUANTITY: 5
SIGN WIDTH: 11'-0"
HEIGHT: 2'-6"
TOTAL AREA: 27.5 Sq.Ft.
BORDER TYPE: FLUSH
RECESS: 0"
WIDTH: 2"
RADII: 3"
NO. Z BARS: 2
LENGTH: 124.0

BACKG COLOR: Green
COPY COLOR: White
SYMBOL

| SYMBOL | X | Y | WID | HT |
|--------|---|---|-----|----|
| | | | | |
| | | | | |
| | | | | |
| | | | | |
| | | | | |
| | | | | |
| | | | | |
| | | | | |
| | | | | |
| | | | | |

MAT'L: 0.125" (3.2 mm) ALUMINUM

DESIGN BY: R DRAYTON
PROJECT ID: U-2579AB
CHECKED BY: R KING
Sep 10, 2020
DIV: 9

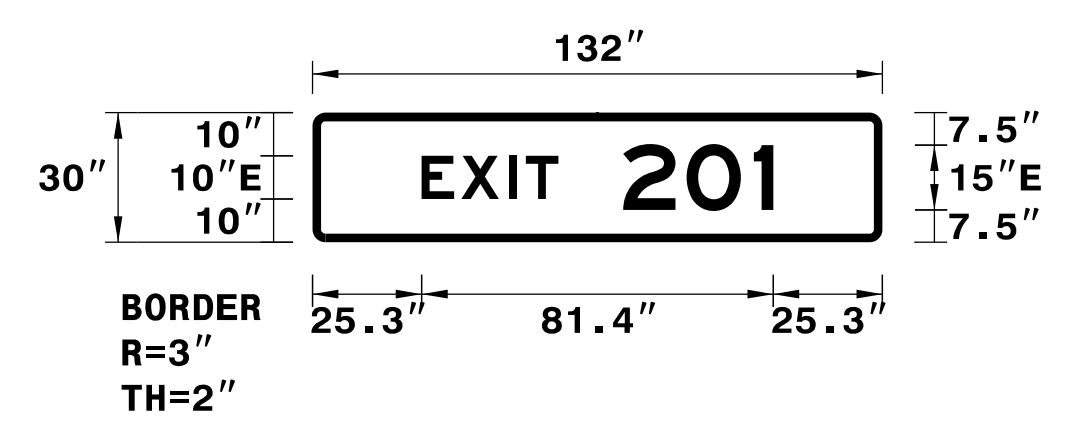

USE NOTES: 1,2
1. Legend and border(except those that are colored black) shall be direct applied Grade A sheeting.
2. Background shall be Grade C reflective sheeting.


SIGN NUMBER: 30A
TYPE: B
QUANTITY: 1
SIGN WIDTH: 9'-6"
HEIGHT: 2'-6"
TOTAL AREA: 23.8 Sq.Ft.
BORDER TYPE: FLUSH
RECESS: 0"
WIDTH: 2"
RADII: 3"
NO. Z BARS: 2
LENGTH: 106.0

BACKG COLOR: Green
COPY COLOR: White
SYMBOL

| SYMBOL | X | Y | WID | HT |
|--------|---|---|-----|----|
| | | | | |
| | | | | |
| | | | | |
| | | | | |
| | | | | |
| | | | | |
| | | | | |
| | | | | |
| | | | | |
| | | | | |

MAT'L: 0.125" (3.2 mm) ALUMINUM

DESIGN BY: R DRAYTON
PROJECT ID: U-2579AB
CHECKED BY: R KING
Sep 10, 2020
DIV: 9

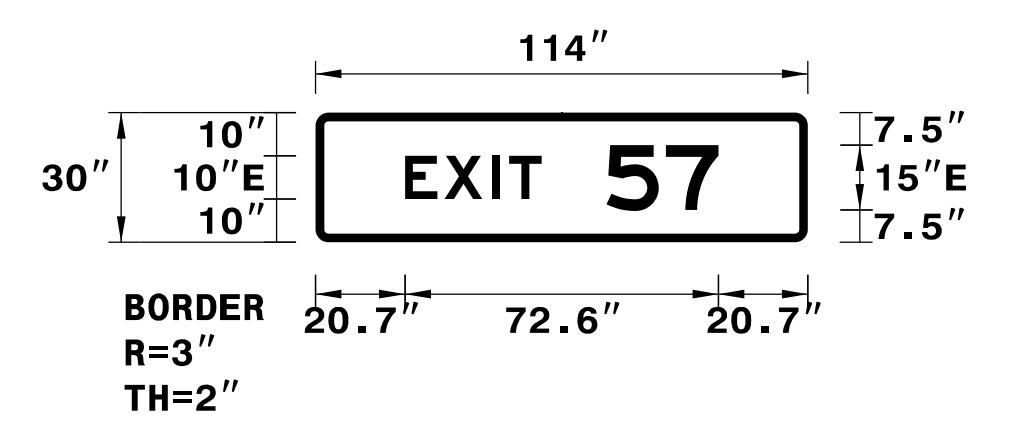

USE NOTES: 1,2
1. Legend and border(except those that are colored black) shall be direct applied Grade A sheeting.
2. Background shall be Grade C reflective sheeting.

LETTER POSITIONS

Letter spacings are to start of next letter

| | E | X | I | T | Series/Size | | | |
|--|------|------|------|-----|-------------|------|--------|------|
| | 25.3 | 9.2 | 11.1 | 3.8 | 7.5 | 75.1 | E 2000 | 31.6 |
| | | 2 | 0 | 1 | | | E 2000 | 34.8 |
| | 71.9 | 14.7 | 15.6 | 4.5 | 25.3 | | | |

FILENAME: SignDesigns NORTH CAROLINA D.O.T. SIGN DETAIL

LETTER POSITIONS

Letter spacings are to start of next letter

| | E | X | I | T | Series/Size | | | |
|--|------|------|------|------|-------------|------|--------|------|
| | 20.7 | 9.2 | 11.1 | 3.8 | 7.5 | 61.7 | E 2000 | 31.6 |
| | | 5 | 7 | | | | E 2000 | 26 |
| | 67.3 | 13.8 | 12.2 | 20.7 | | | | |

FILENAME: SignDesigns NORTH CAROLINA D.O.T. SIGN DETAIL


SIGN NUMBER: 28A & 32A
TYPE: B
QUANTITY: 2
SIGN WIDTH: 11'-6"
HEIGHT: 2'-6"
TOTAL AREA: 28.8 Sq.Ft.
BORDER TYPE: FLUSH
RECESS: 0"
WIDTH: 2"
RADII: 3"
NO. Z BARS: 2
LENGTH: 130.0

BACKG COLOR: Green
COPY COLOR: White
SYMBOL

| SYMBOL | X | Y | WID | HT |
|--------|---|---|-----|----|
| | | | | |
| | | | | |
| | | | | |
| | | | | |
| | | | | |
| | | | | |
| | | | | |
| | | | | |
| | | | | |
| | | | | |

MAT'L: 0.125" (3.2 mm) ALUMINUM

DESIGN BY: R DRAYTON
PROJECT ID: U-2579AB
CHECKED BY: R KING
Sep 10, 2020
DIV: 9

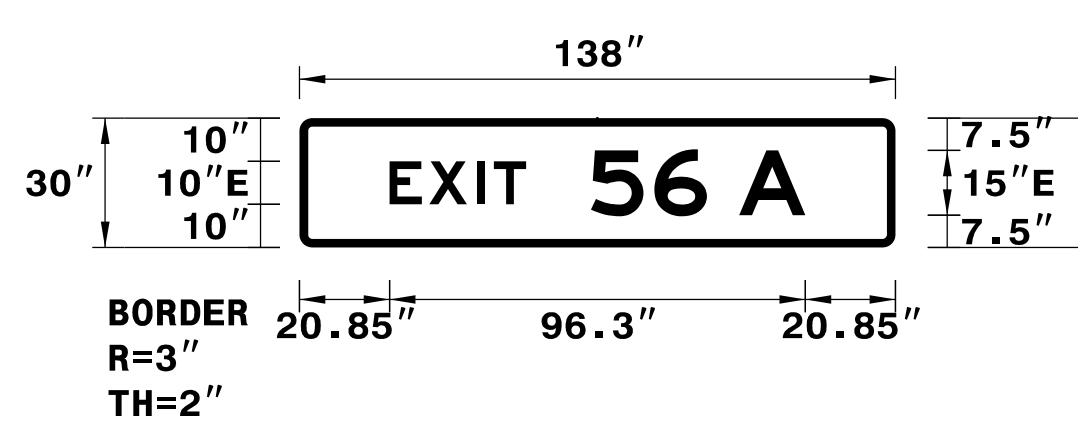

USE NOTES: 1,2
1. Legend and border(except those that are colored black) shall be direct applied Grade A sheeting.
2. Background shall be Grade C reflective sheeting.


SIGN NUMBER: 60A
TYPE: B
QUANTITY: 1
SIGN WIDTH: 11'-6"
HEIGHT: 2'-6"
TOTAL AREA: 28.8 Sq.Ft.
BORDER TYPE: FLUSH
RECESS: 0"
WIDTH: 2"
RADII: 3"
NO. Z BARS: 2
LENGTH: 130.0

BACKG COLOR: Green
COPY COLOR: White
SYMBOL

| SYMBOL | X | Y | WID | HT |
|--------|---|---|-----|----|
| | | | | |
| | | | | |
| | | | | |
| | | | | |
| | | | | |
| | | | | |
| | | | | |
| | | | | |
| | | | | |
| | | | | |

MAT'L: 0.125" (3.2 mm) ALUMINUM

DESIGN BY: R DRAYTON
PROJECT ID: U-2579AB
CHECKED BY: R KING
Nov 17, 2020
DIV: 9

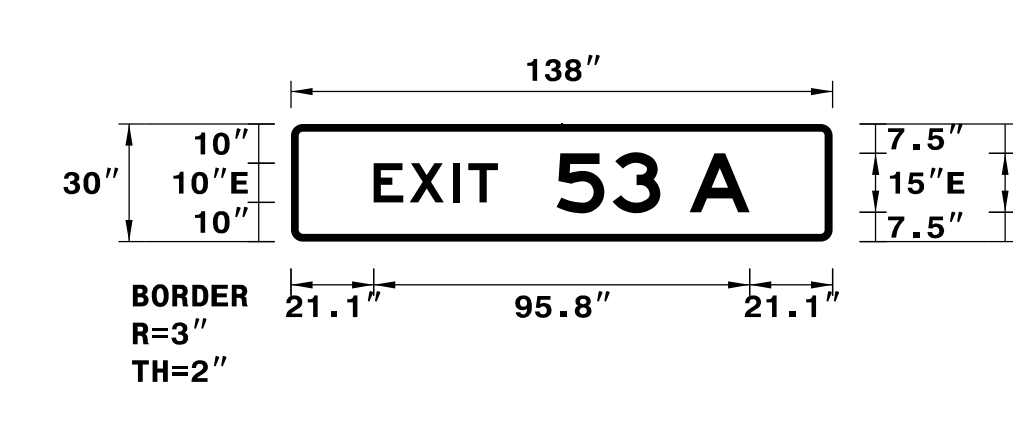

USE NOTES: 1,2
1. Legend and border(except those that are colored black) shall be direct applied Grade A sheeting.
2. Background shall be Grade C reflective sheeting.

LETTER POSITIONS

Letter spacings are to start of next letter

| | E | X | I | T | Series/Size | | | |
|--|------|------|------|-----|-------------|------|--------|------|
| | 20.9 | 9.2 | 11.1 | 3.8 | 7.5 | 85.5 | E 2000 | 31.6 |
| | | 5 | 6 | | A | | E 2000 | 49.7 |
| | 67.5 | 14.7 | 12.2 | 7.5 | 15.3 | 20.9 | | |

FILENAME: SignDesigns NORTH CAROLINA D.O.T. SIGN DETAIL

LETTER POSITIONS

Letter spacings are to start of next letter

| | E | X | I | T | Series/Size | | | |
|--|------|------|------|-----|-------------|------|--------|------|
| | 21.1 | 9.2 | 11.1 | 3.8 | 7.5 | 85.3 | E 2000 | 31.6 |
| | | 5 | 3 | | A | | E 2000 | 49.2 |
| | 67.7 | 14.3 | 12.2 | 7.5 | 15.3 | 21.1 | | |

FILENAME: SignDesigns NORTH CAROLINA D.O.T. SIGN DETAIL