

**DOCUMENT NOT CONSIDERED FINAL
UNLESS ALL SIGNATURES COMPLETED**

HDR HDR Engineering, Inc. of the Carolinas
555 Fayetteville St. Suite 900 Raleigh, N.C. 27601
N.C.B.E.L.S. License Number: F-0116

SIGN NUMBER: 10
TYPE: A
QUANTITY: 1

BACKG COLOR: Green
COPY COLOR: White

SYMBOL	X	Y	WID	HT
M1_1	25.9	74.6	36	36
AR_Type A	57.2	17.8	18.2	30

SIGN WIDTH: 11'-6"
HEIGHT: 10'-6"
TOTAL AREA: 120.8 Sq.Ft.


BORDER TYPE: FLUSH
RECESS: 0"
WIDTH: 2"
RADII: 12"

NO. Z BARS: 3
LENGTH: 130.0

MAT'L: 0.125" (3.2 mm) ALUMINUM

DESIGN BY: R DRAYTON
PROJECT ID: U-2579AB

CHECKED BY: R KING
May 24, 2021
DIV: 9

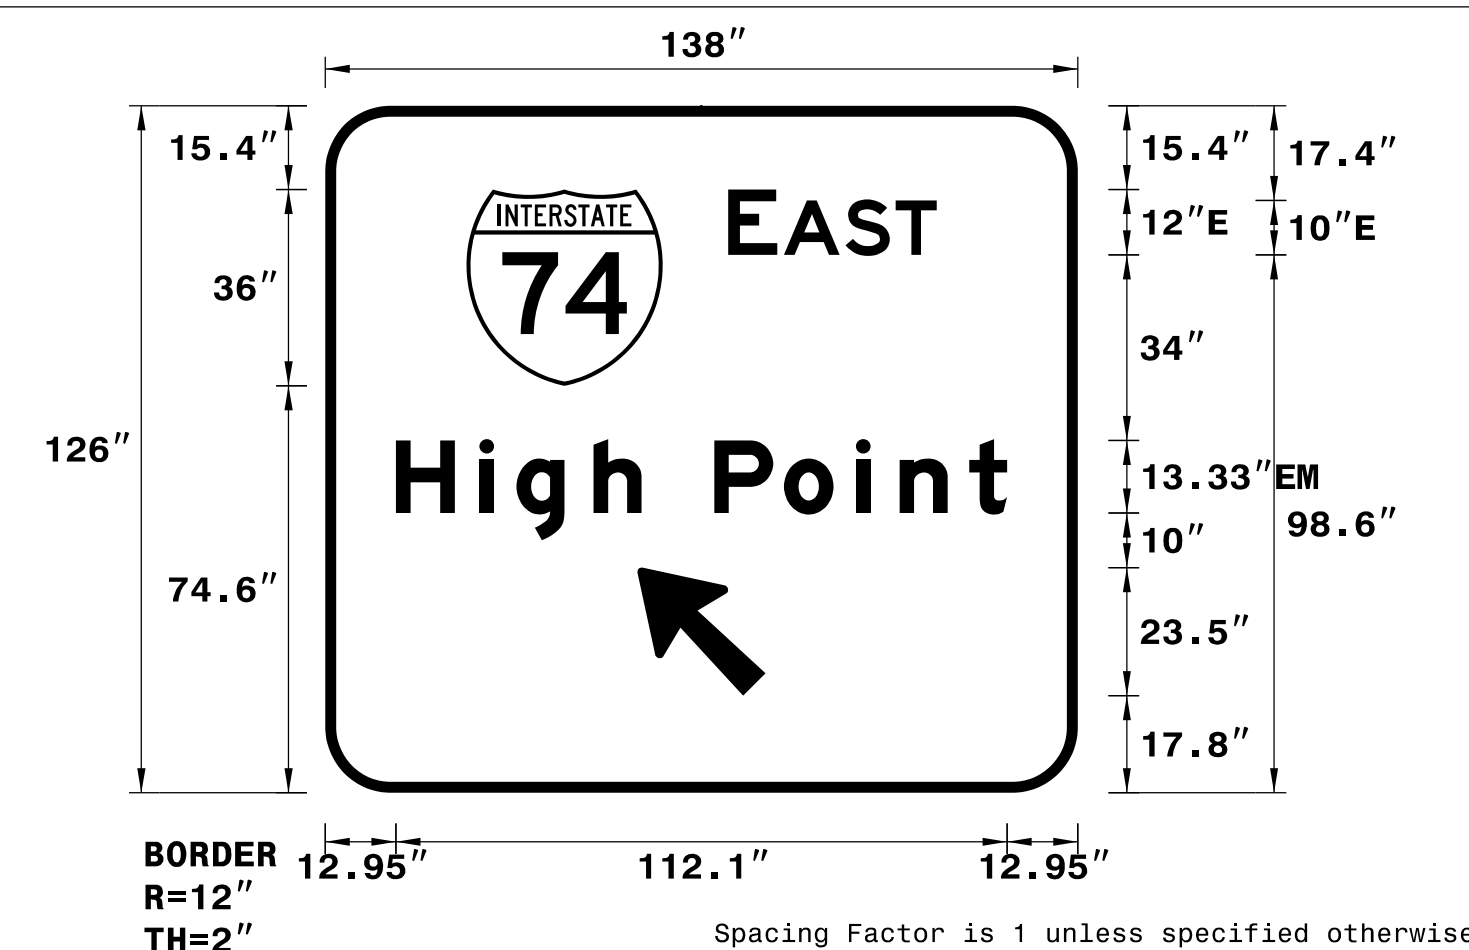

- USE NOTES: 1, 2 & 3
- Legend and border(except those that are colored black) shall be direct applied Grade A sheeting.
 - Background shall be Grade C reflective sheeting.
 - Shields; A, B, and C type arrows shall be on 0.032" (0.8mm) aluminum and demountable.

LETTER POSITIONS

Letter spacings are to start of next letter

Letter	E	A	S	T											Series/Size Text Length								
	73.9	9	1.2	11.3	9.2	7.5	25.9											E 2000 38.2					
		H	i	g	h											EM 2000 112.1							
	12.9	15.3	6.8	14.1	8.8	13.3	12.8	13.2	8	12.8	6.9	12.9											

FILENAME: SignDesigns NORTH CAROLINA D.O.T. SIGN DETAIL

SIGN NUMBER: 13B
TYPE: A
QUANTITY: 1

BACKG COLOR: Green
COPY COLOR: White

SYMBOL	X	Y	WID	HT
M1_1	84	153	48	48
ARDOWN	89.4	8.5	32	22

SIGN WIDTH: 18'-0"
HEIGHT: 18'-6"
TOTAL AREA: 333.0 Sq.Ft.


BORDER TYPE: FLUSH
RECESS: 0"
WIDTH: 3"
RADII: 12"

NO. Z BARS: 6
LENGTH: 208.0

MAT'L: 0.125" (3.2 mm) ALUMINUM

DESIGN BY: R DRAYTON
PROJECT ID: U-2579AB

CHECKED BY: R KING
Oct 18, 2020
DIV: 9

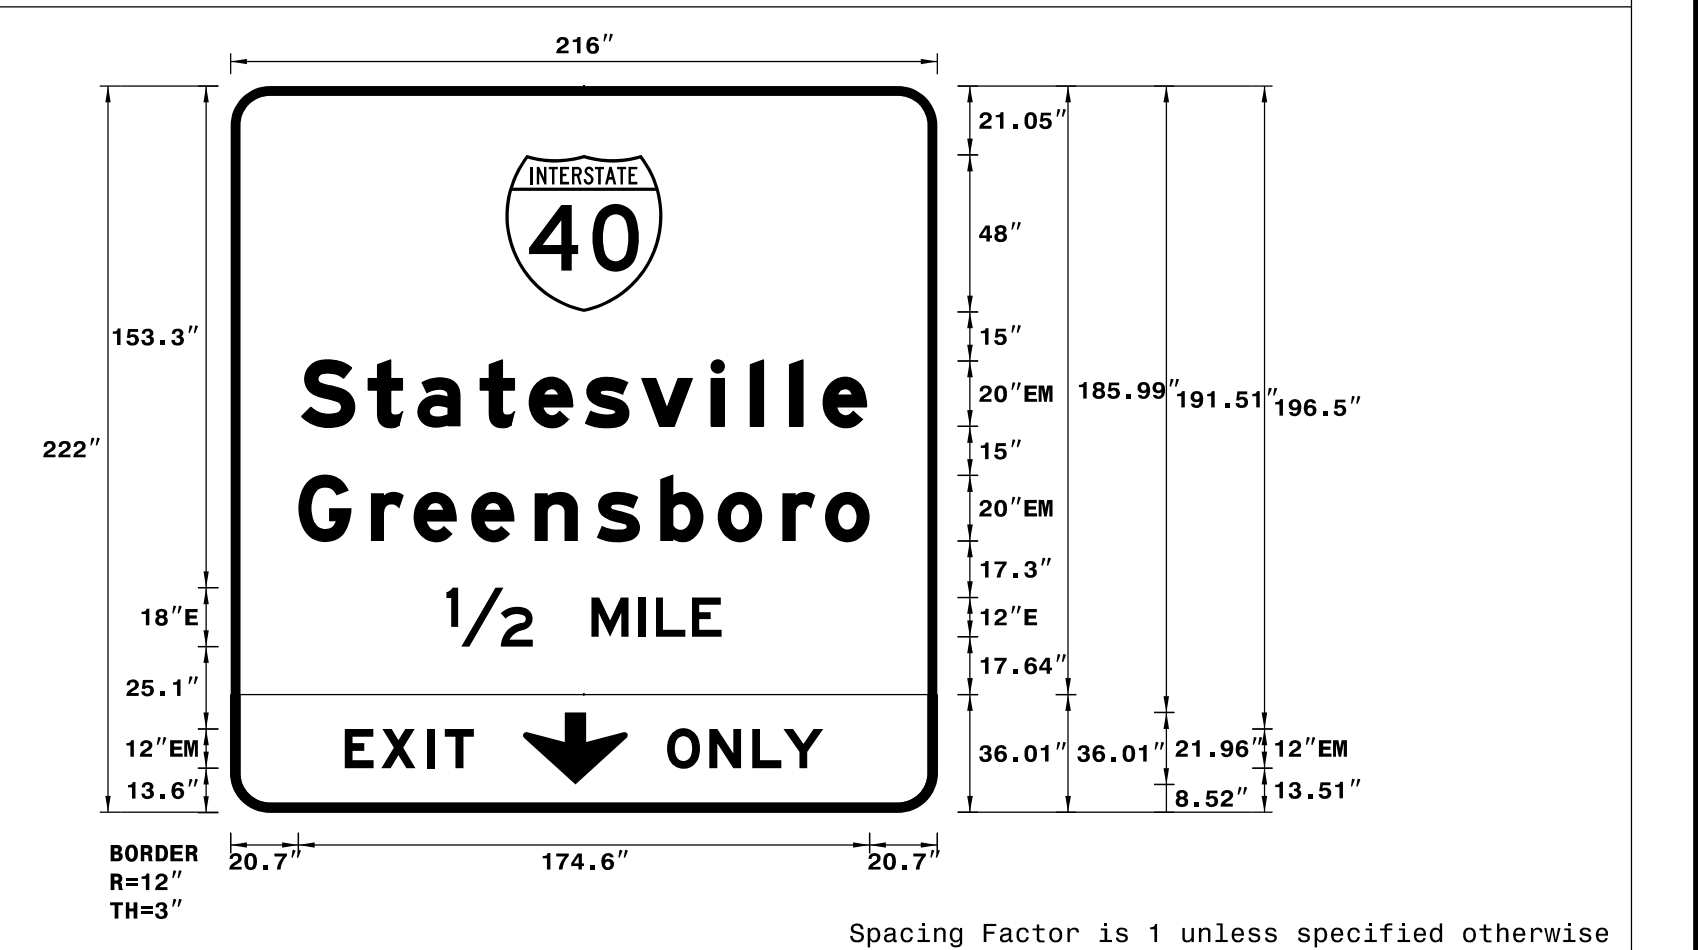

- USE NOTES: 1,2,3 & 4
- Legend and border(except those that are colored black) shall be direct applied Grade A sheeting.
 - Background shall be Grade C reflective sheeting.
 - Shields; A, B, and C type arrows shall be on 0.032" (0.8mm) aluminum and demountable.
 - Bottom panel shall be yellow Grade C sheeting on background with black recessed border. THICKNESS: 1.5" RECESS: 0.5"

LETTER POSITIONS

Letter spacings are to start of next letter

Letter	S	t	a	t	e	s	v	i	l	l	e											Series/Size Text Length		
	21.7	20.4	15	19.2	15	17.2	17.2	21.2	12	12	10.2	13.2	21.7											EM 2000 172.6
		G	r	e	e	n	s	b	o	r	o											EM 2000 174.6		
	20.7	22.2	13	17.6	19.4	19	19.4	17.6	19.8	13	13.6	20.7												
	66	26.4	18	14.4	5.3	11	9	66											E 2000 84.1					
		E	X	I	T											EM 2000 39.5								
	34.9	11.2	14	5.4	8.9	141.6																		
		O	N	L	Y											EM 2000 47.8								
	133.4	13	13.1	9.6	12.1	34.9																		

FILENAME: SignDesigns NORTH CAROLINA D.O.T. SIGN DETAIL

SIGN DESIGNS