
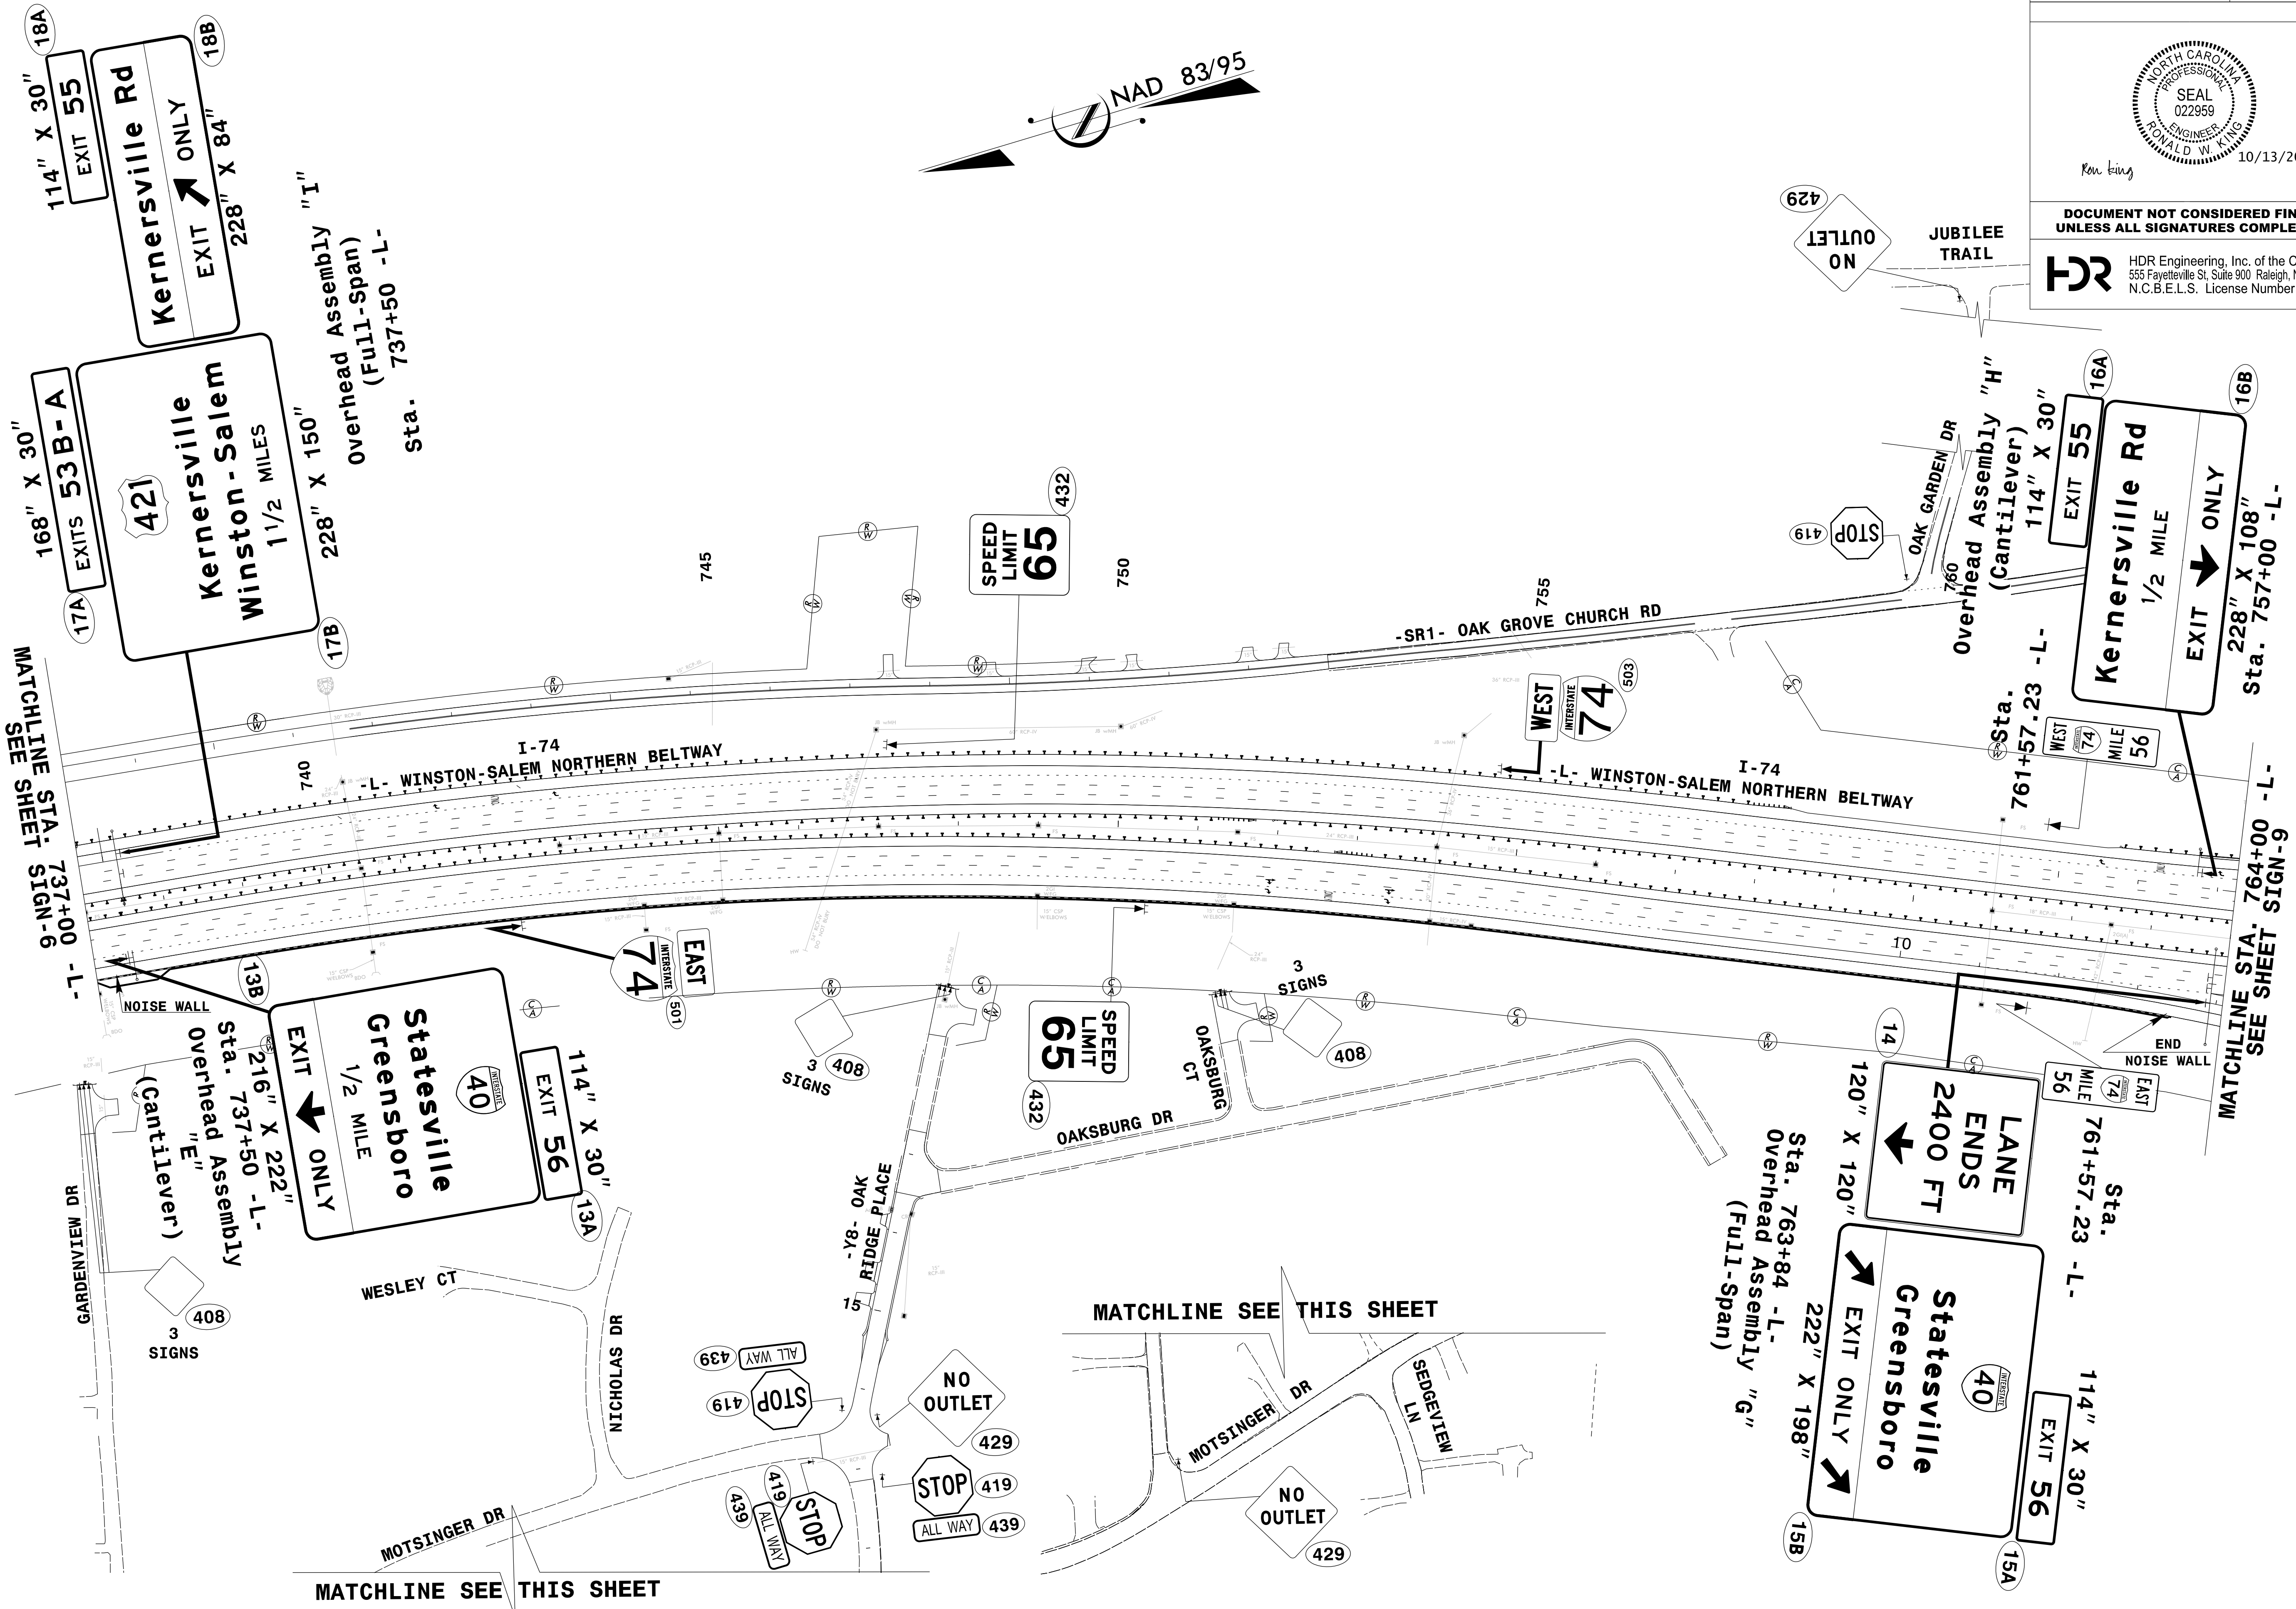


PROJECT REFERENCE NO. U-2579AB	SHEET NO. SIGN-7
10/13/2021	

Ron King

**DOCUMENT NOT CONSIDERED FINAL
UNLESS ALL SIGNATURES COMPLETED**

HDR HDR Engineering, Inc. of the Carolinas
555 Fayetteville St. Suite 900 Raleigh, N.C. 27601
N.C.B.E.L.S. License Number: F-0116

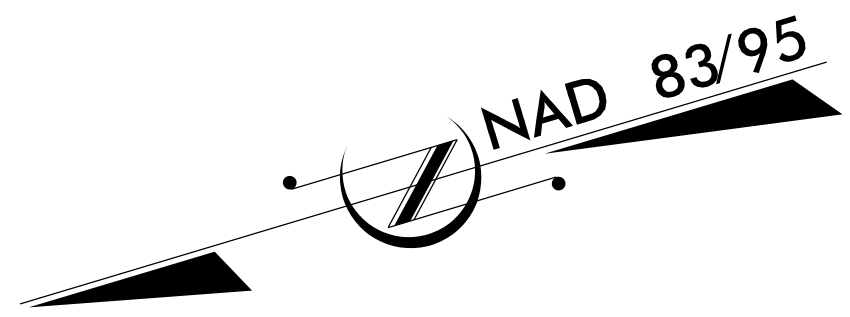

MATCHLINE STA. 737+00 -L-
SEE SHEET SIGN-6

MATCHLINE STA. 764+00 -L-
SEE SHEET SIGN-9

MATCHLINE SEE THIS SHEET

MATCHLINE SEE THIS SHEET