
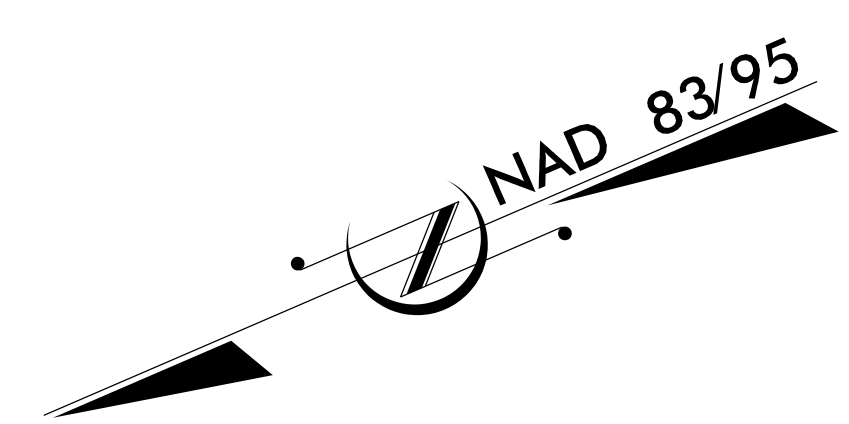


DOCUMENT NOT CONSIDERED FINAL
UNLESS ALL SIGNATURES COMPLETED

HDR HDR Engineering, Inc. of the Carolinas
555 Fayetteville St. Suite 900 Raleigh, N.C. 27601
N.C.B.E.L.S. License Number: F-0116

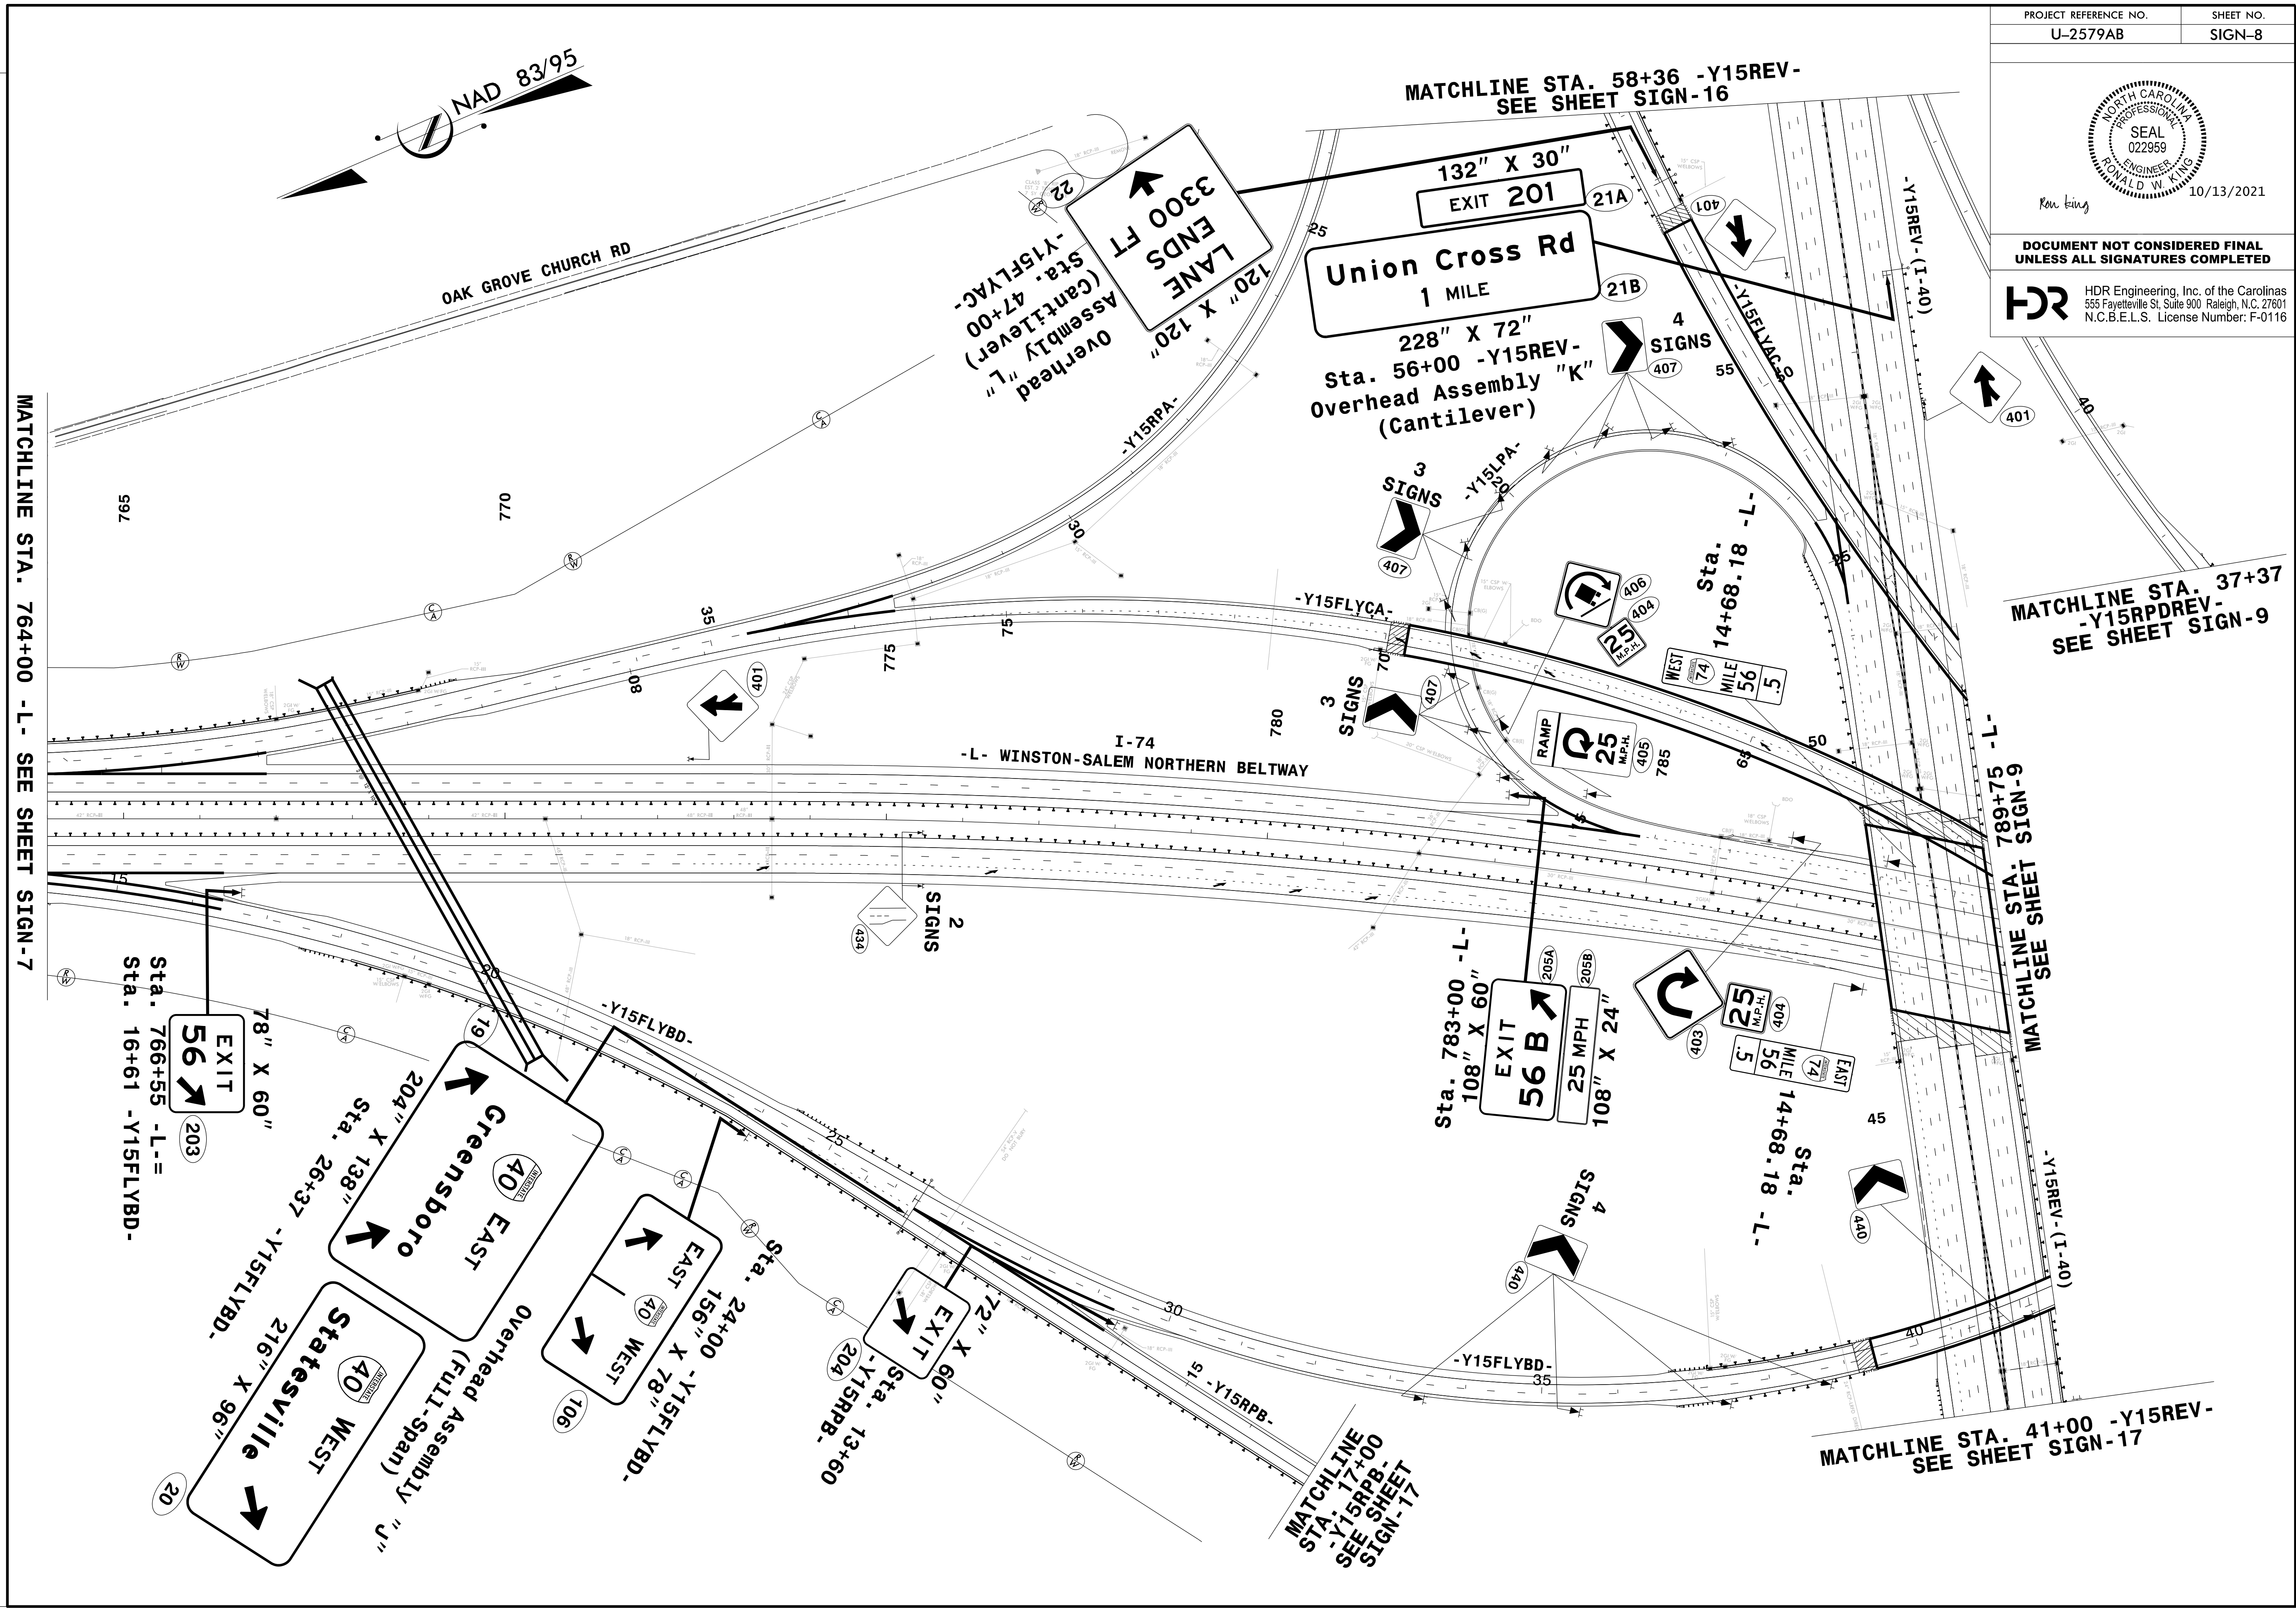

MATCHLINE STA. 764+00 -L- SEE SHEET SIGN-7

MATCHLINE STA. 37+37
-Y15RPDREV-
SEE SHEET SIGN-9

MATCHLINE STA. 789+75 -L-
SEE SHEET SIGN-9

MATCHLINE STA. 41+00 -Y15REV-
SEE SHEET SIGN-17

MATCHLINE
STA. 17+00
-Y15RPB-
SEE SHEET
SIGN-17