


MATCHLINE STA. 58+50 -Y15FLYBD- SEE SHEET SIGN-16


PROJECT REFERENCE NO. U-2579AB	SHEET NO. SIGN-9
-----------------------------------	---------------------

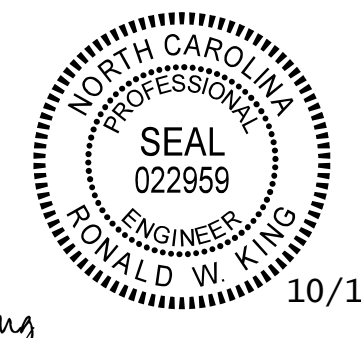


10/13/2021

RONALD W. KING
ENGINEER

DOCUMENT NOT CONSIDERED FINAL
UNLESS ALL SIGNATURES COMPLETED



HDR Engineering, Inc. of the Carolinas
555 Fayetteville St. Suite 900 Raleigh, N.C. 27601
N.C.B.E.L.S. License Number: F-0116

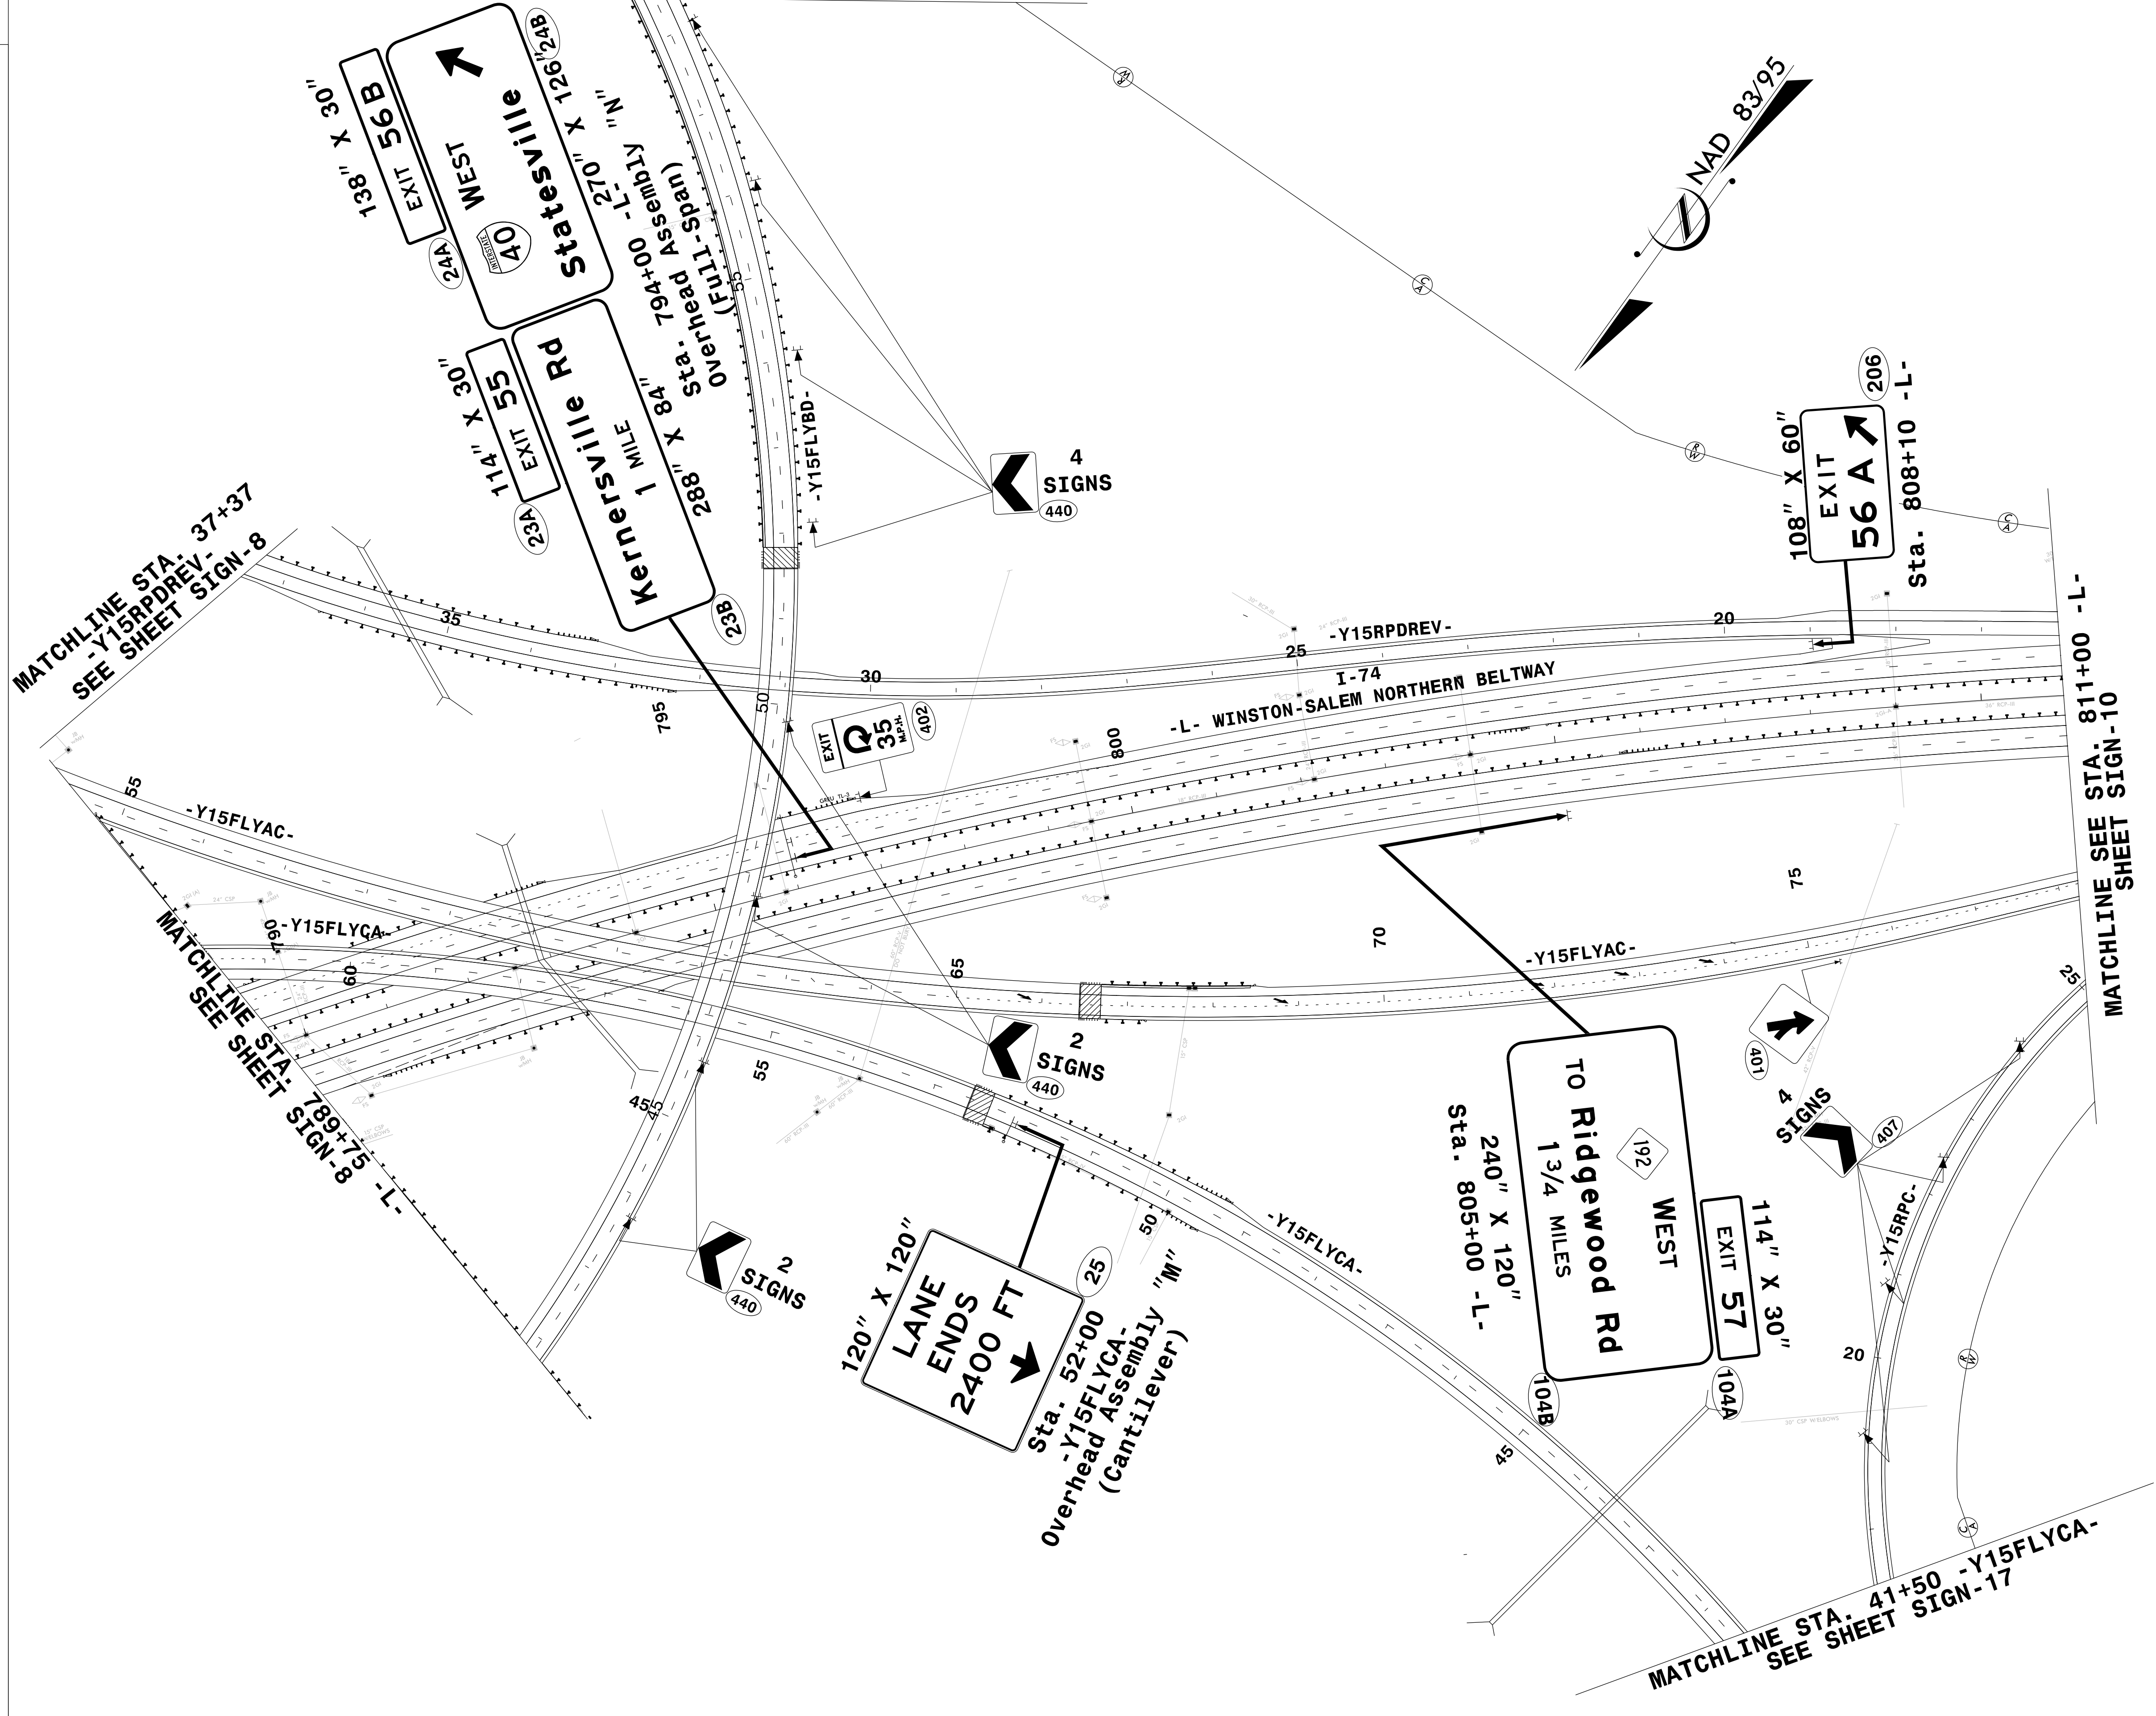

MATCHLINE STA. 37+37
-Y15RPDPREV-
SEE SHEET SIGN-8

MATCHLINE STA. 789+75
-L-
SEE SHEET SIGN-8

MATCHLINE STA. 41+50 -Y15FLYCA-
SEE SHEET SIGN-17

MATCHLINE SEE STA. 811+00 -L-
SHEET SIGN-10