


DOCUMENT NOT CONSIDERED FINAL  
UNLESS ALL SIGNATURES COMPLETED


**HDR** HDR Engineering, Inc. of the Carolinas  
555 Fayetteville St. Suite 900 Raleigh, N.C. 27601  
N.C.B.E.L.S. License Number: F-0116

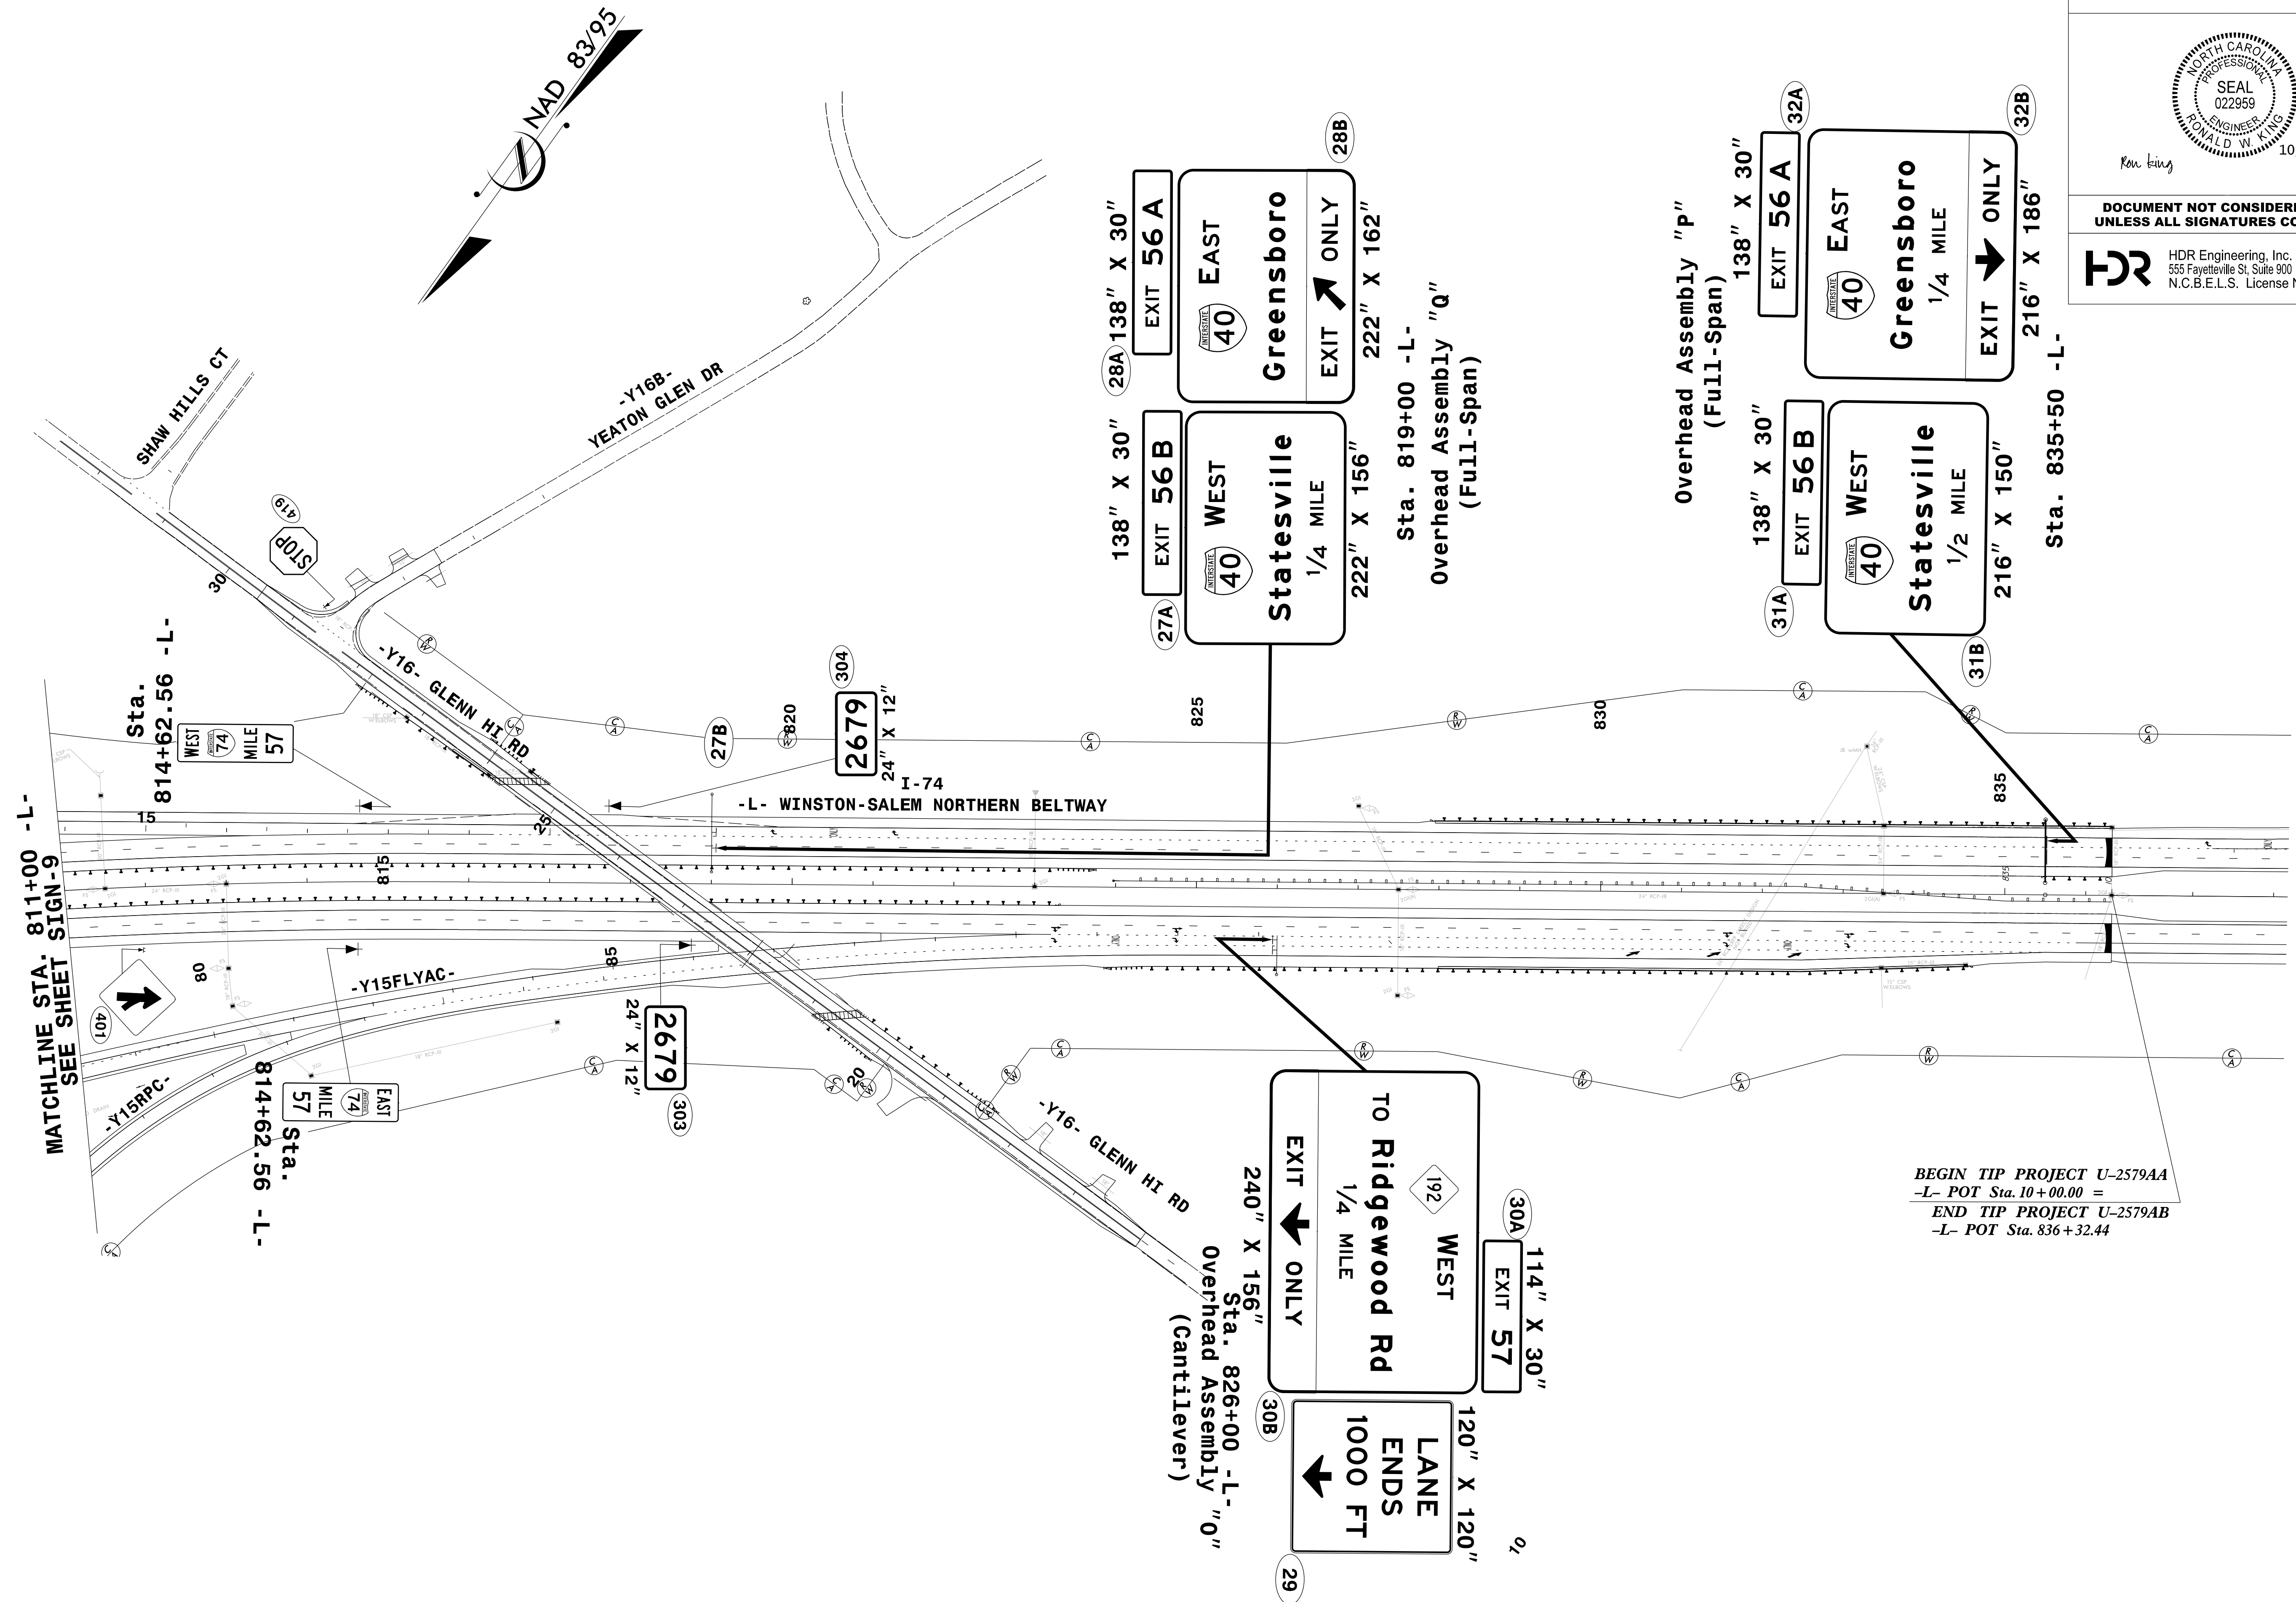

MATCHLINE STA. 811+00  
SEE SHEET SIGN-9

Sta. 814+62.56 -L-  
WEST 74 MILE 57

Sta. 814+62.56 -L-  
EAST 74 MILE 57

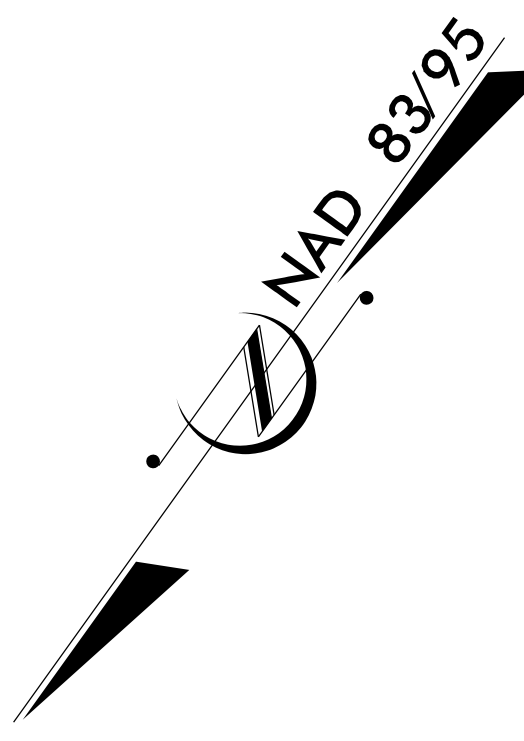

240" X 156"  
Sta. 826+00 -L- "0"  
(Cantilever)  
EXIT ONLY  
TO Ridgewood Rd  
WEST 192  
1/4 MILE  
EXIT 57  
114" X 30"  
120" X 120"  
LANE ENDS  
1000 FT

138" X 30"  
EXIT 56 B  
WEST 40  
Statesville  
1/4 MILE  
222" X 156"  
27A

28A 138" X 30"  
EXIT 56 A  
EAST 40  
Greensboro  
EXIT ONLY  
222" X 162"  
28B

Sta. 819+00 -L-  
Overhead Assembly "Q"  
(Full-Span)

Overhead Assembly "P"  
(Full-Span)

138" X 30"  
EXIT 56 B  
WEST 40  
Statesville  
1/2 MILE  
216" X 150"  
31A

138" X 30"  
EXIT 56 A  
EAST 40  
Greensboro  
1/4 MILE  
EXIT ONLY  
216" X 186"  
32A

Sta. 835+50 -L-

BEGIN TIP PROJECT U-2579AA  
-L- POT Sta. 10+00.00 =  
END TIP PROJECT U-2579AB  
-L- POT Sta. 836+32.44