
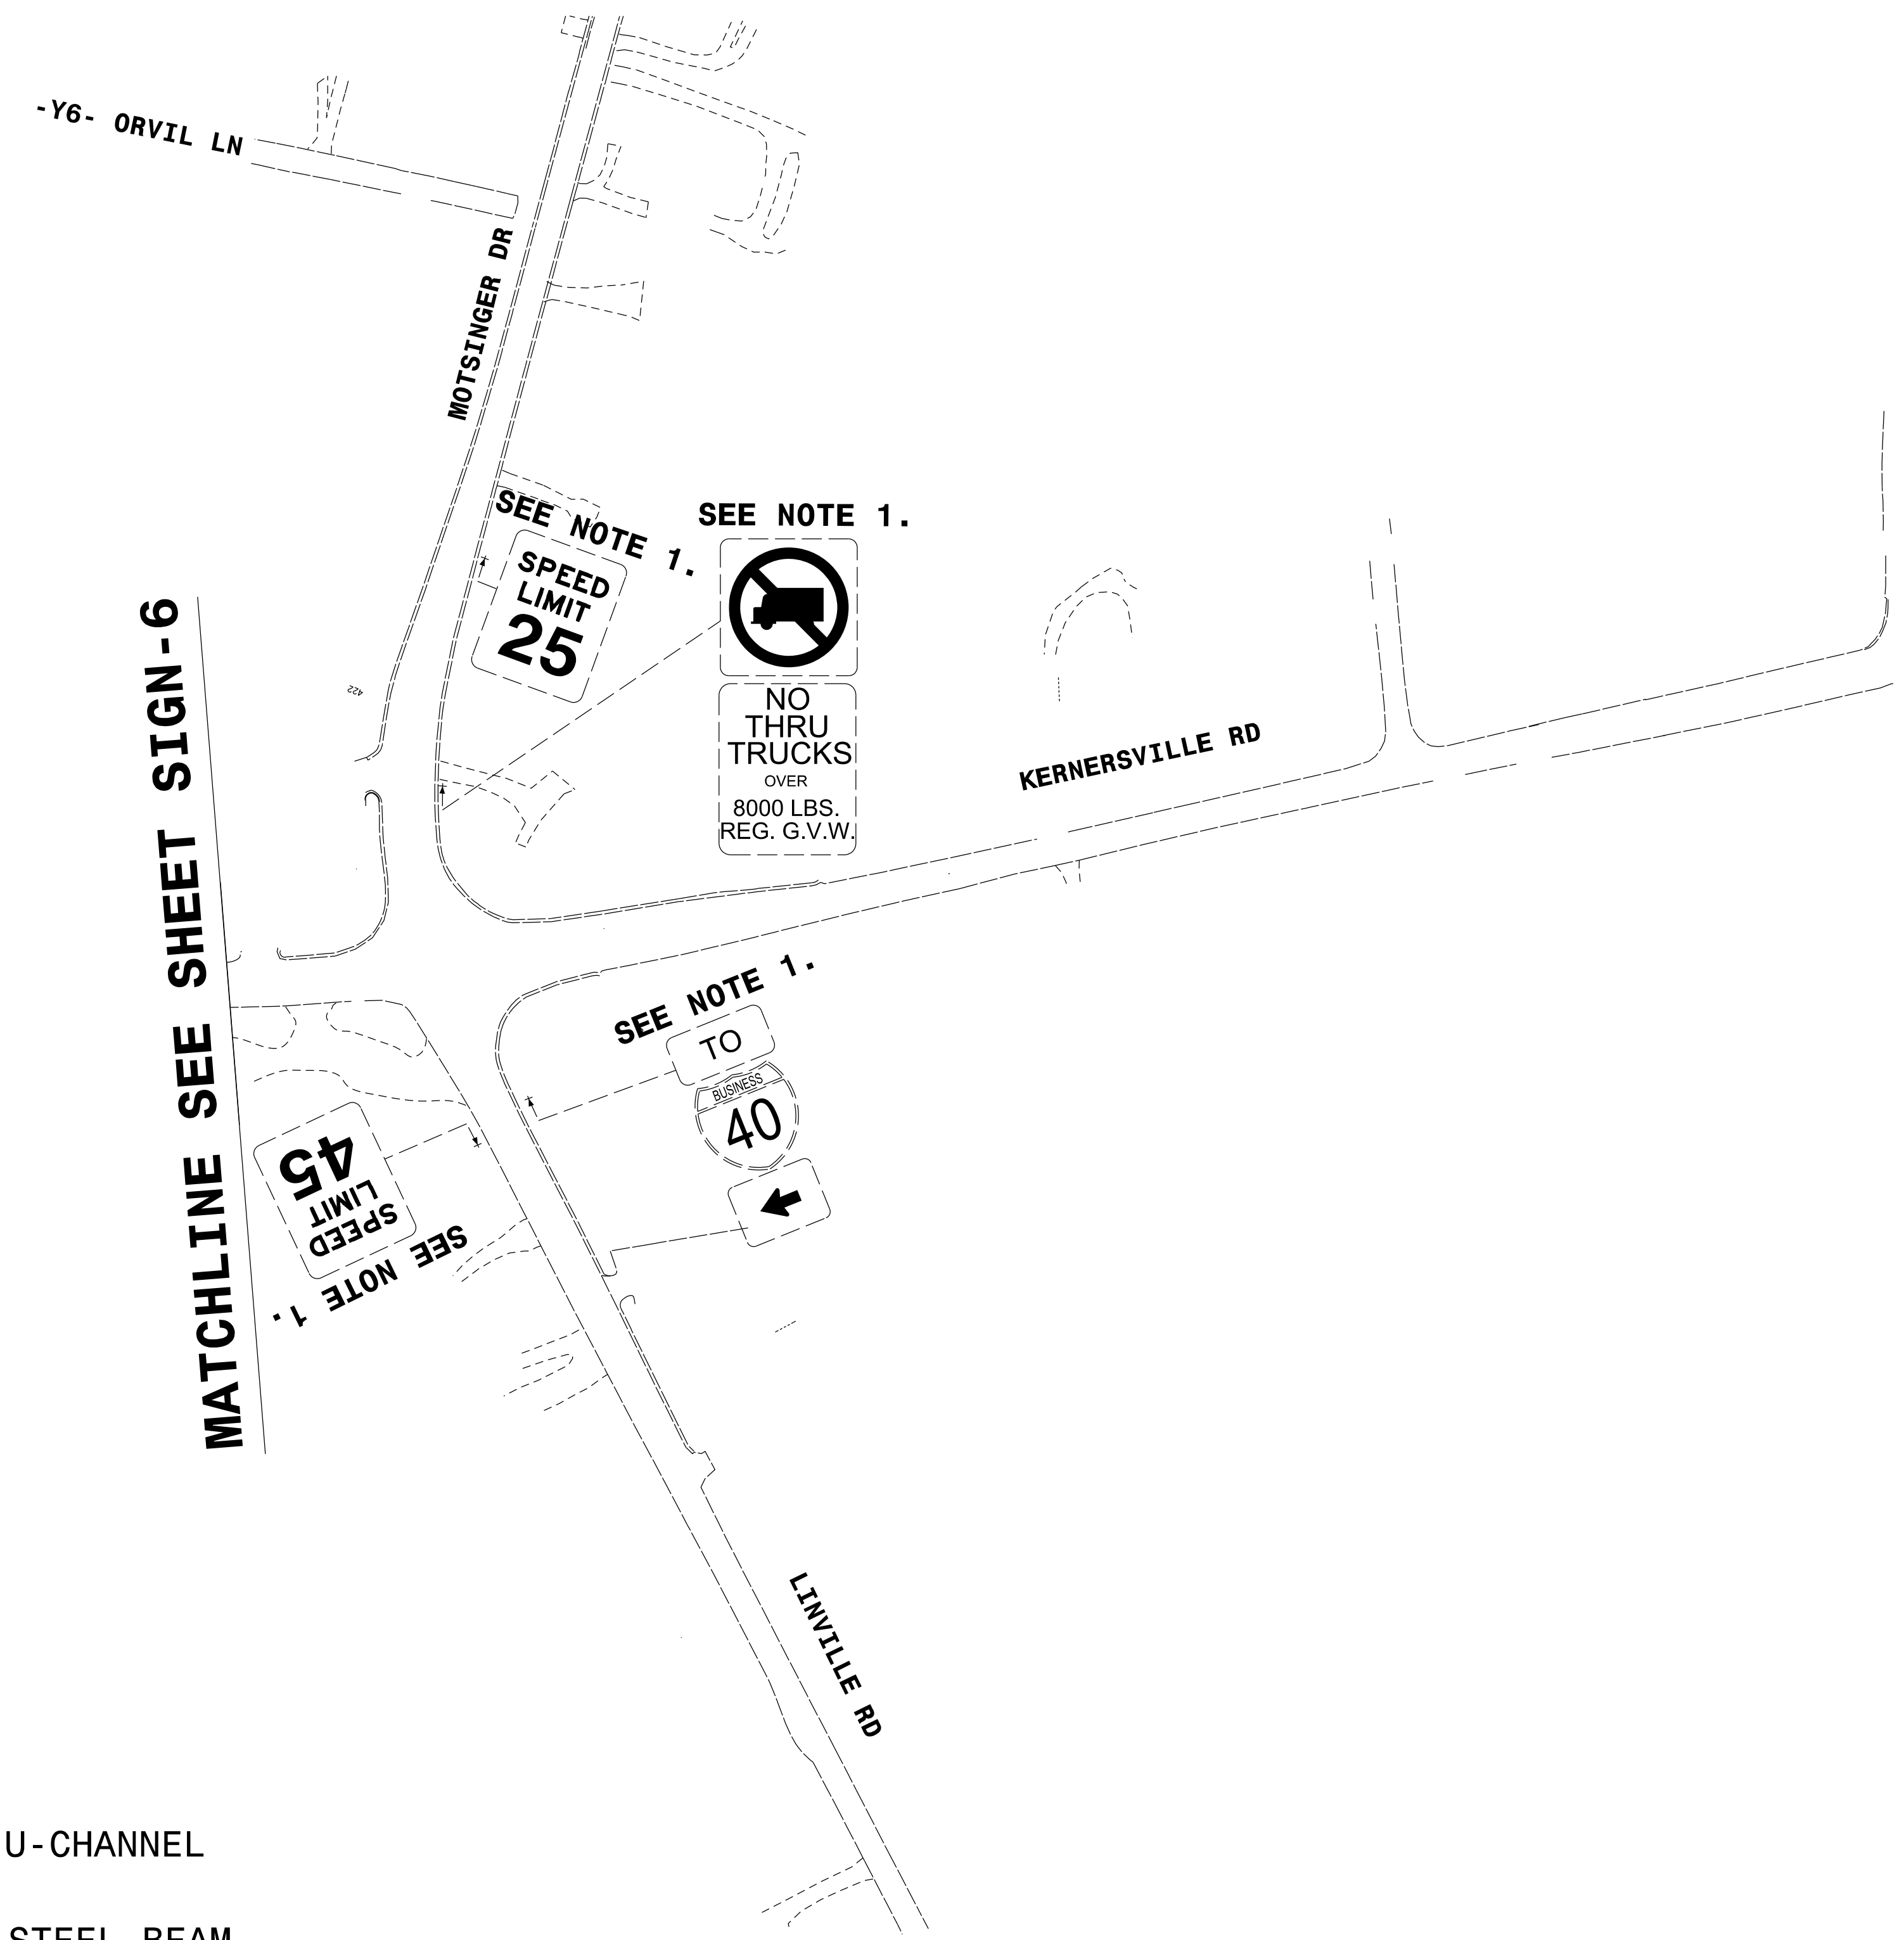


PROJECT REFERENCE NO. U-2579AB	SHEET NO. SIGN-12A
 10/13/2021 <i>Ron King</i>	
DOCUMENT NOT CONSIDERED FINAL UNLESS ALL SIGNATURES COMPLETED	
 HDR Engineering, Inc. of the Carolinas 555 Fayetteville St. Suite 900 Raleigh, N.C. 27601 N.C.B.E.L.S. License Number: F-0116	



PROJECT NOTES

1. DISPOSAL OF SIGN SYSTEM, U-CHANNEL
2. RELOCATED BY OTHERS
3. DISPOSAL OF SIGN SYSTEM, STEEL BEAM