


|                                   |                      |
|-----------------------------------|----------------------|
| PROJECT REFERENCE NO.<br>U-2579AB | SHEET NO.<br>SIGN-15 |
|-----------------------------------|----------------------|

10/13/2021

Ren King

**DOCUMENT NOT CONSIDERED FINAL  
UNLESS ALL SIGNATURES COMPLETED**

**HDR** HDR Engineering, Inc. of the Carolinas  
555 Fayetteville St, Suite 900 Raleigh, N.C. 27601  
N.C.B.E.L.S. License Number: F-0116

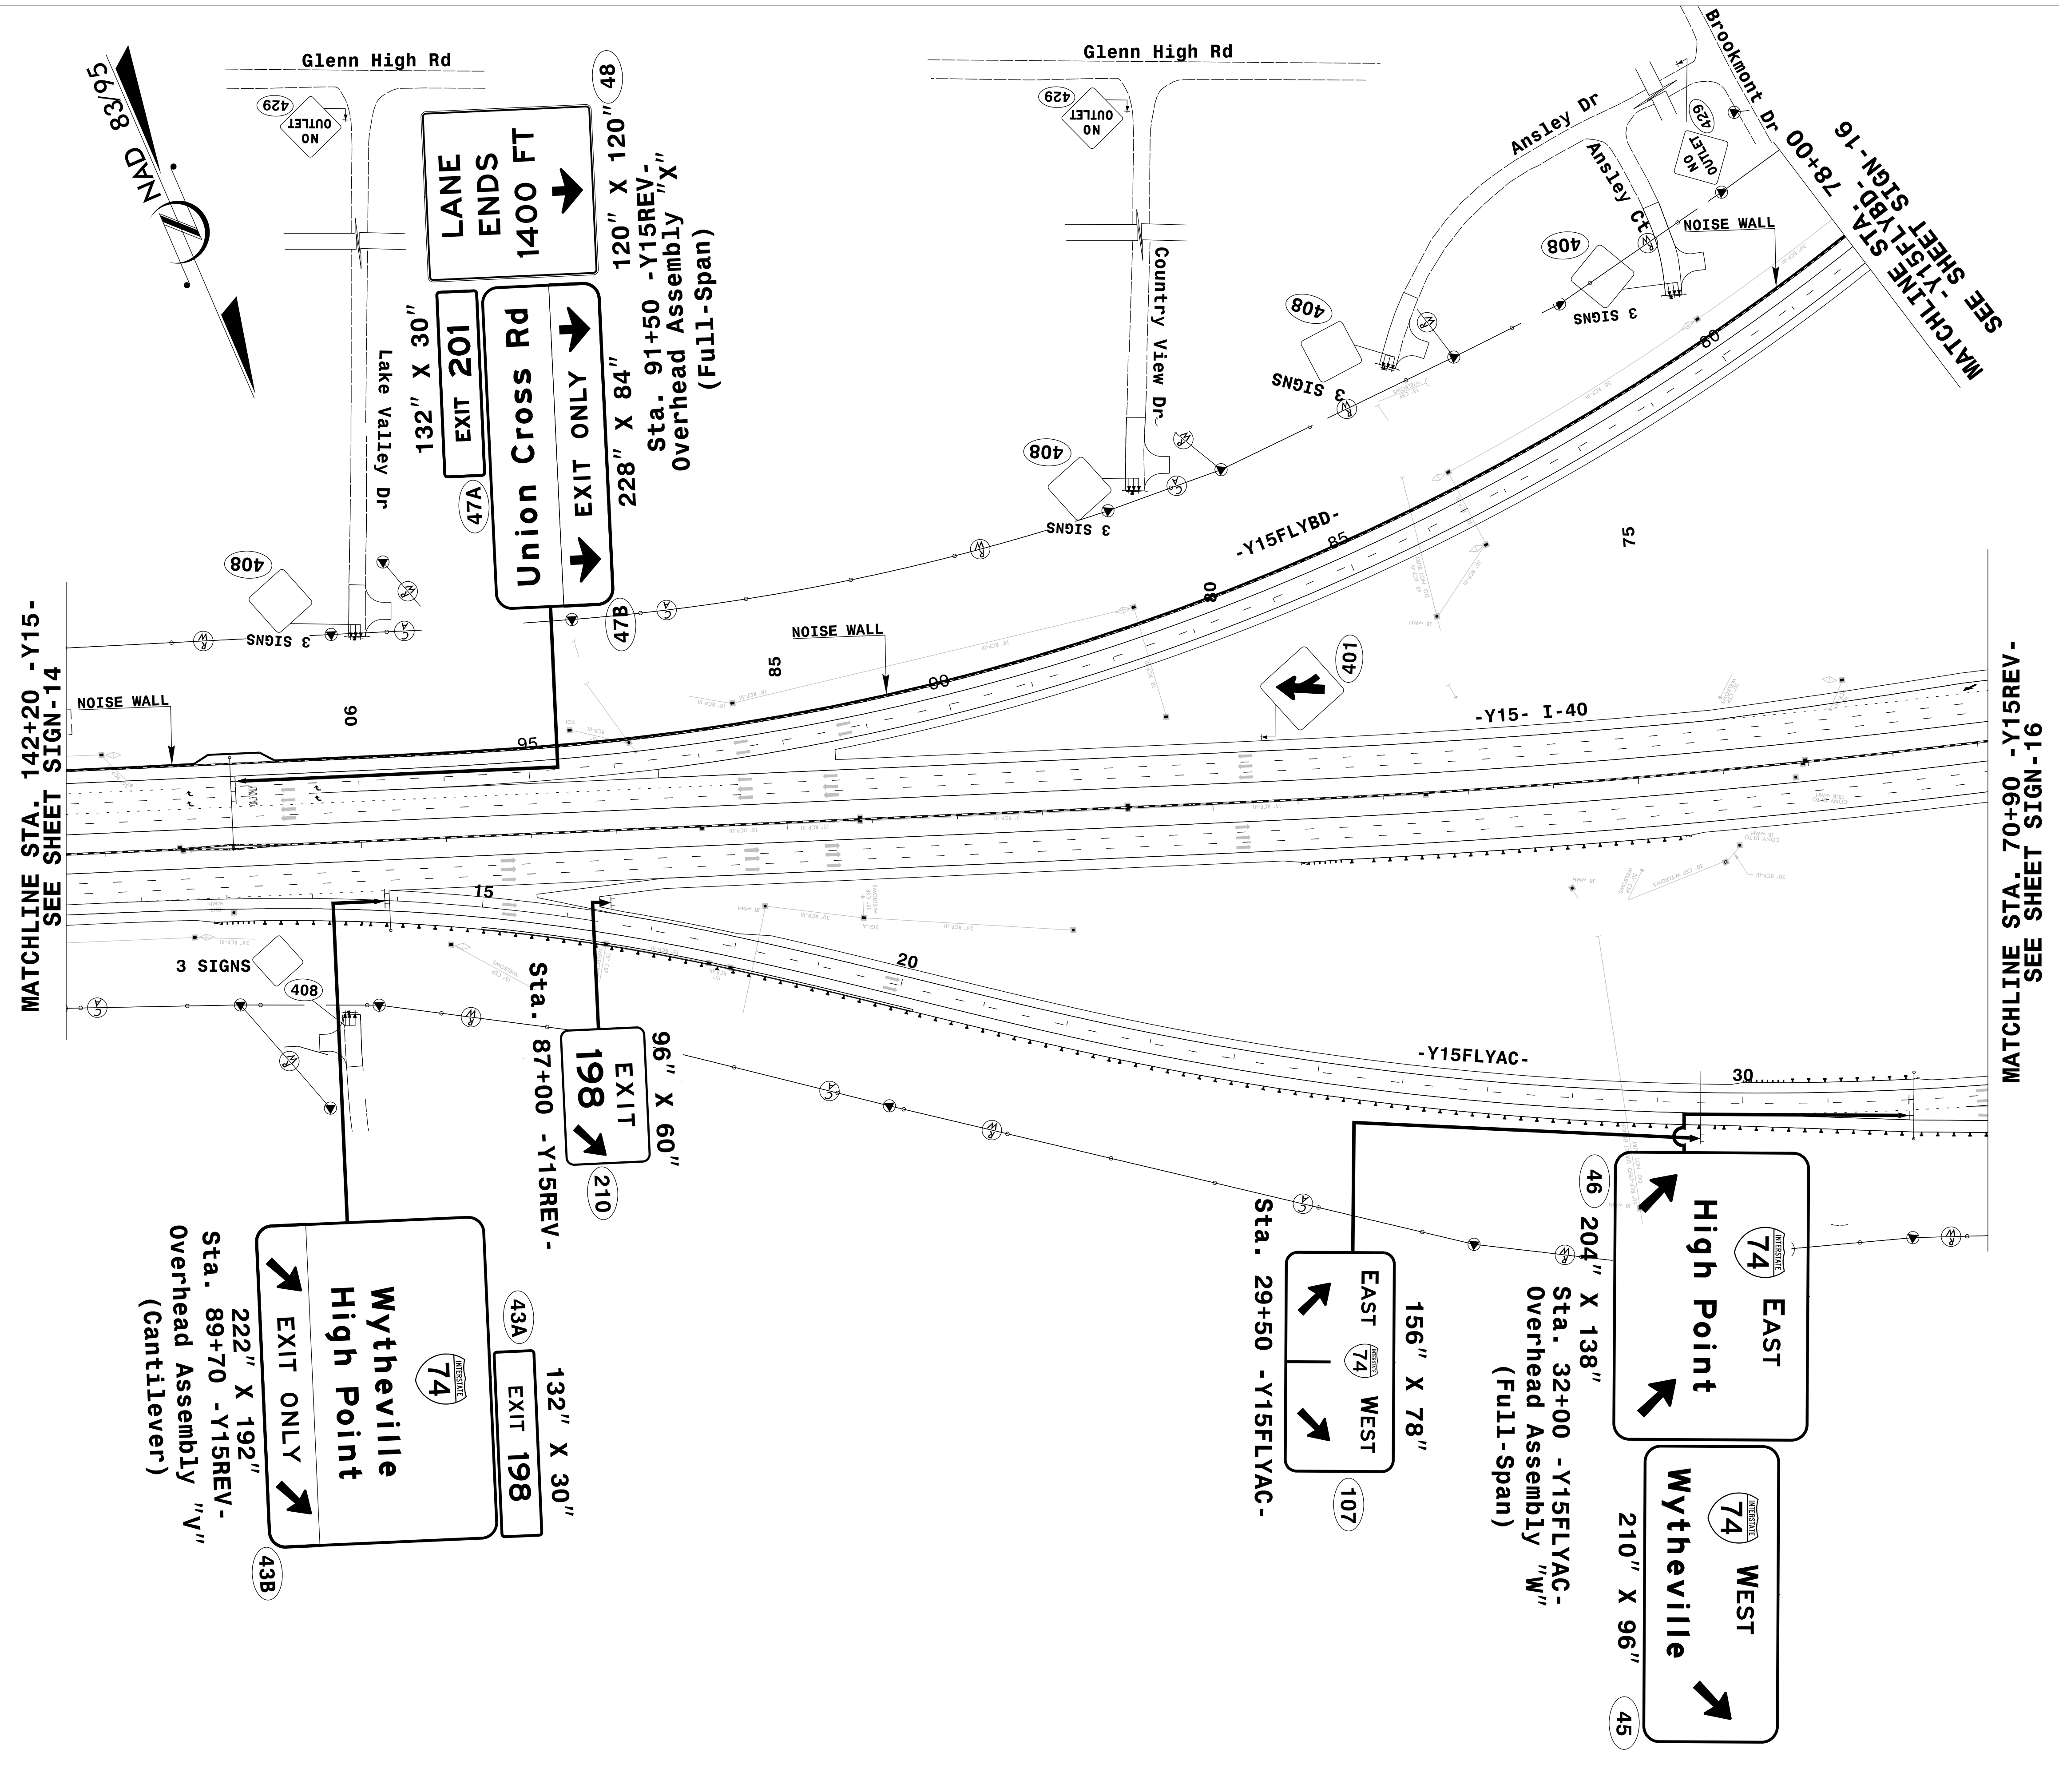

MATCHLINE STA. 142+20 -Y15-  
SEE SHEET SIGN-14

MATCHLINE STA. 70+90 -Y15REV-  
SEE SHEET SIGN-16

