


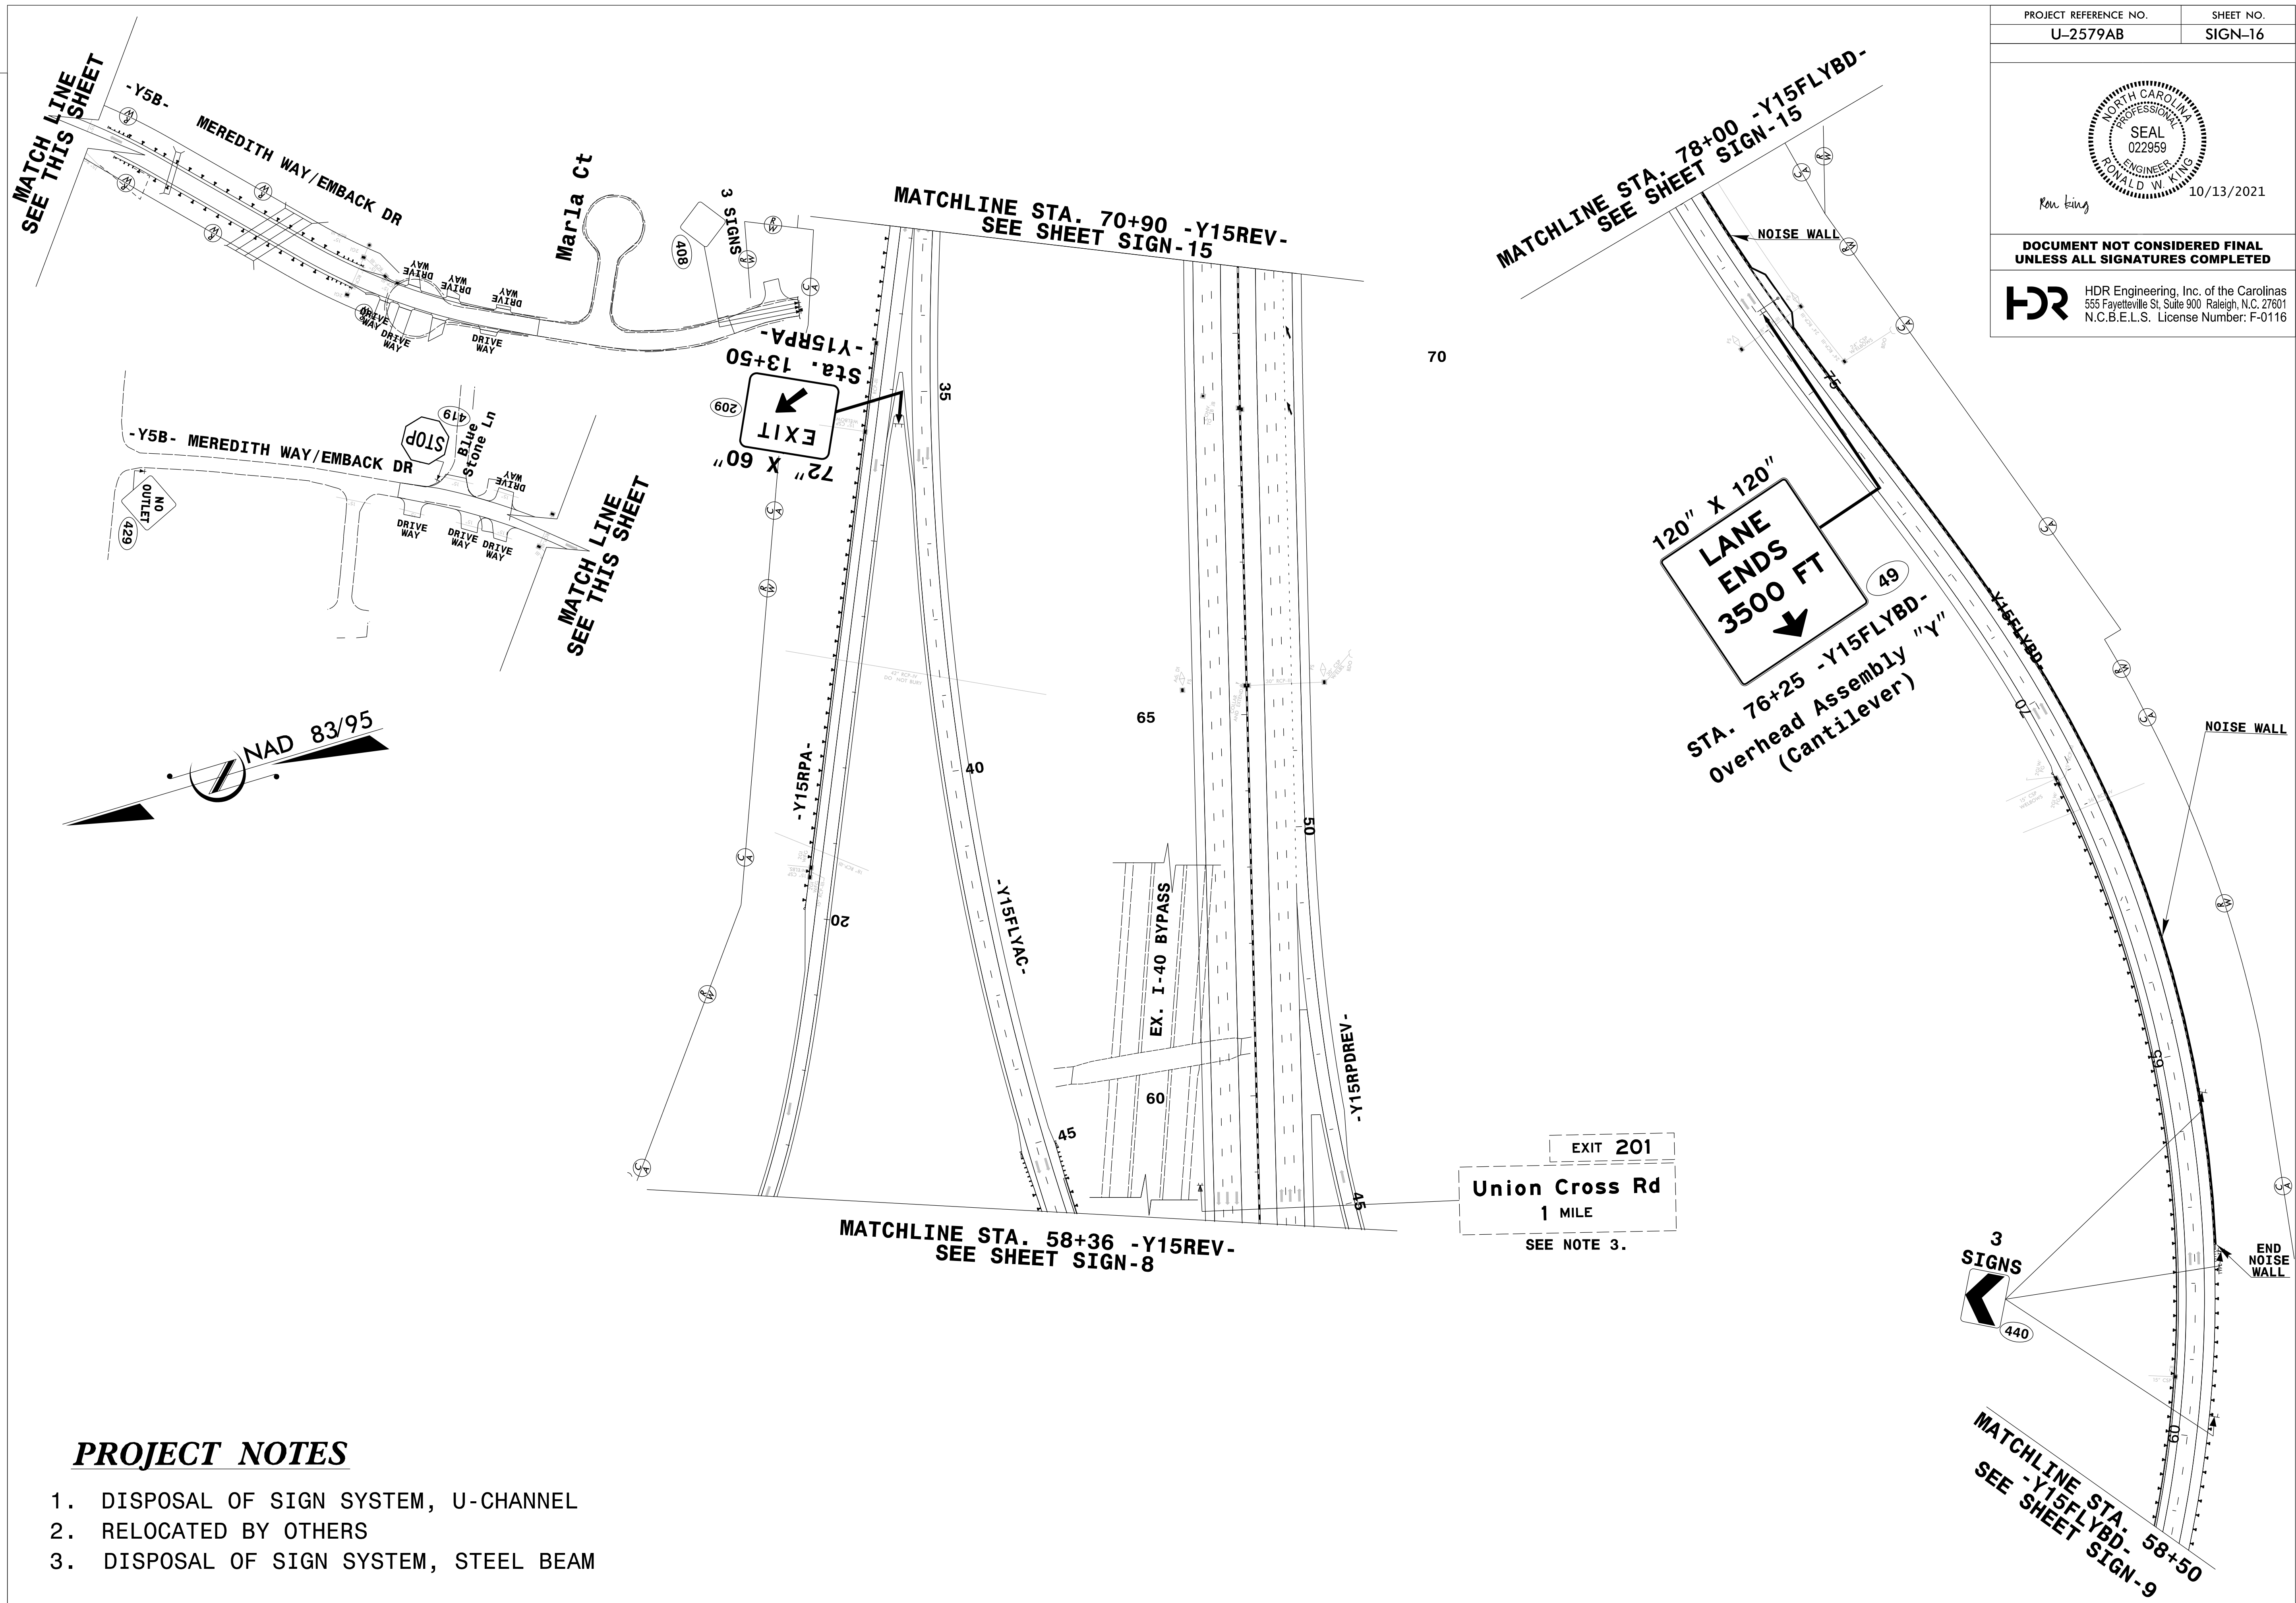
PROJECT REFERENCE NO. U-2579AB	SHEET NO. SIGN-16
-----------------------------------	----------------------



Ronald W. King
10/13/2021

**DOCUMENT NOT CONSIDERED FINAL
UNLESS ALL SIGNATURES COMPLETED**

HDR HDR Engineering, Inc. of the Carolinas
555 Fayetteville St. Suite 900 Raleigh, N.C. 27601
N.C.B.E.L.S. License Number: F-0116



PROJECT NOTES

1. DISPOSAL OF SIGN SYSTEM, U-CHANNEL
2. RELOCATED BY OTHERS
3. DISPOSAL OF SIGN SYSTEM, STEEL BEAM