
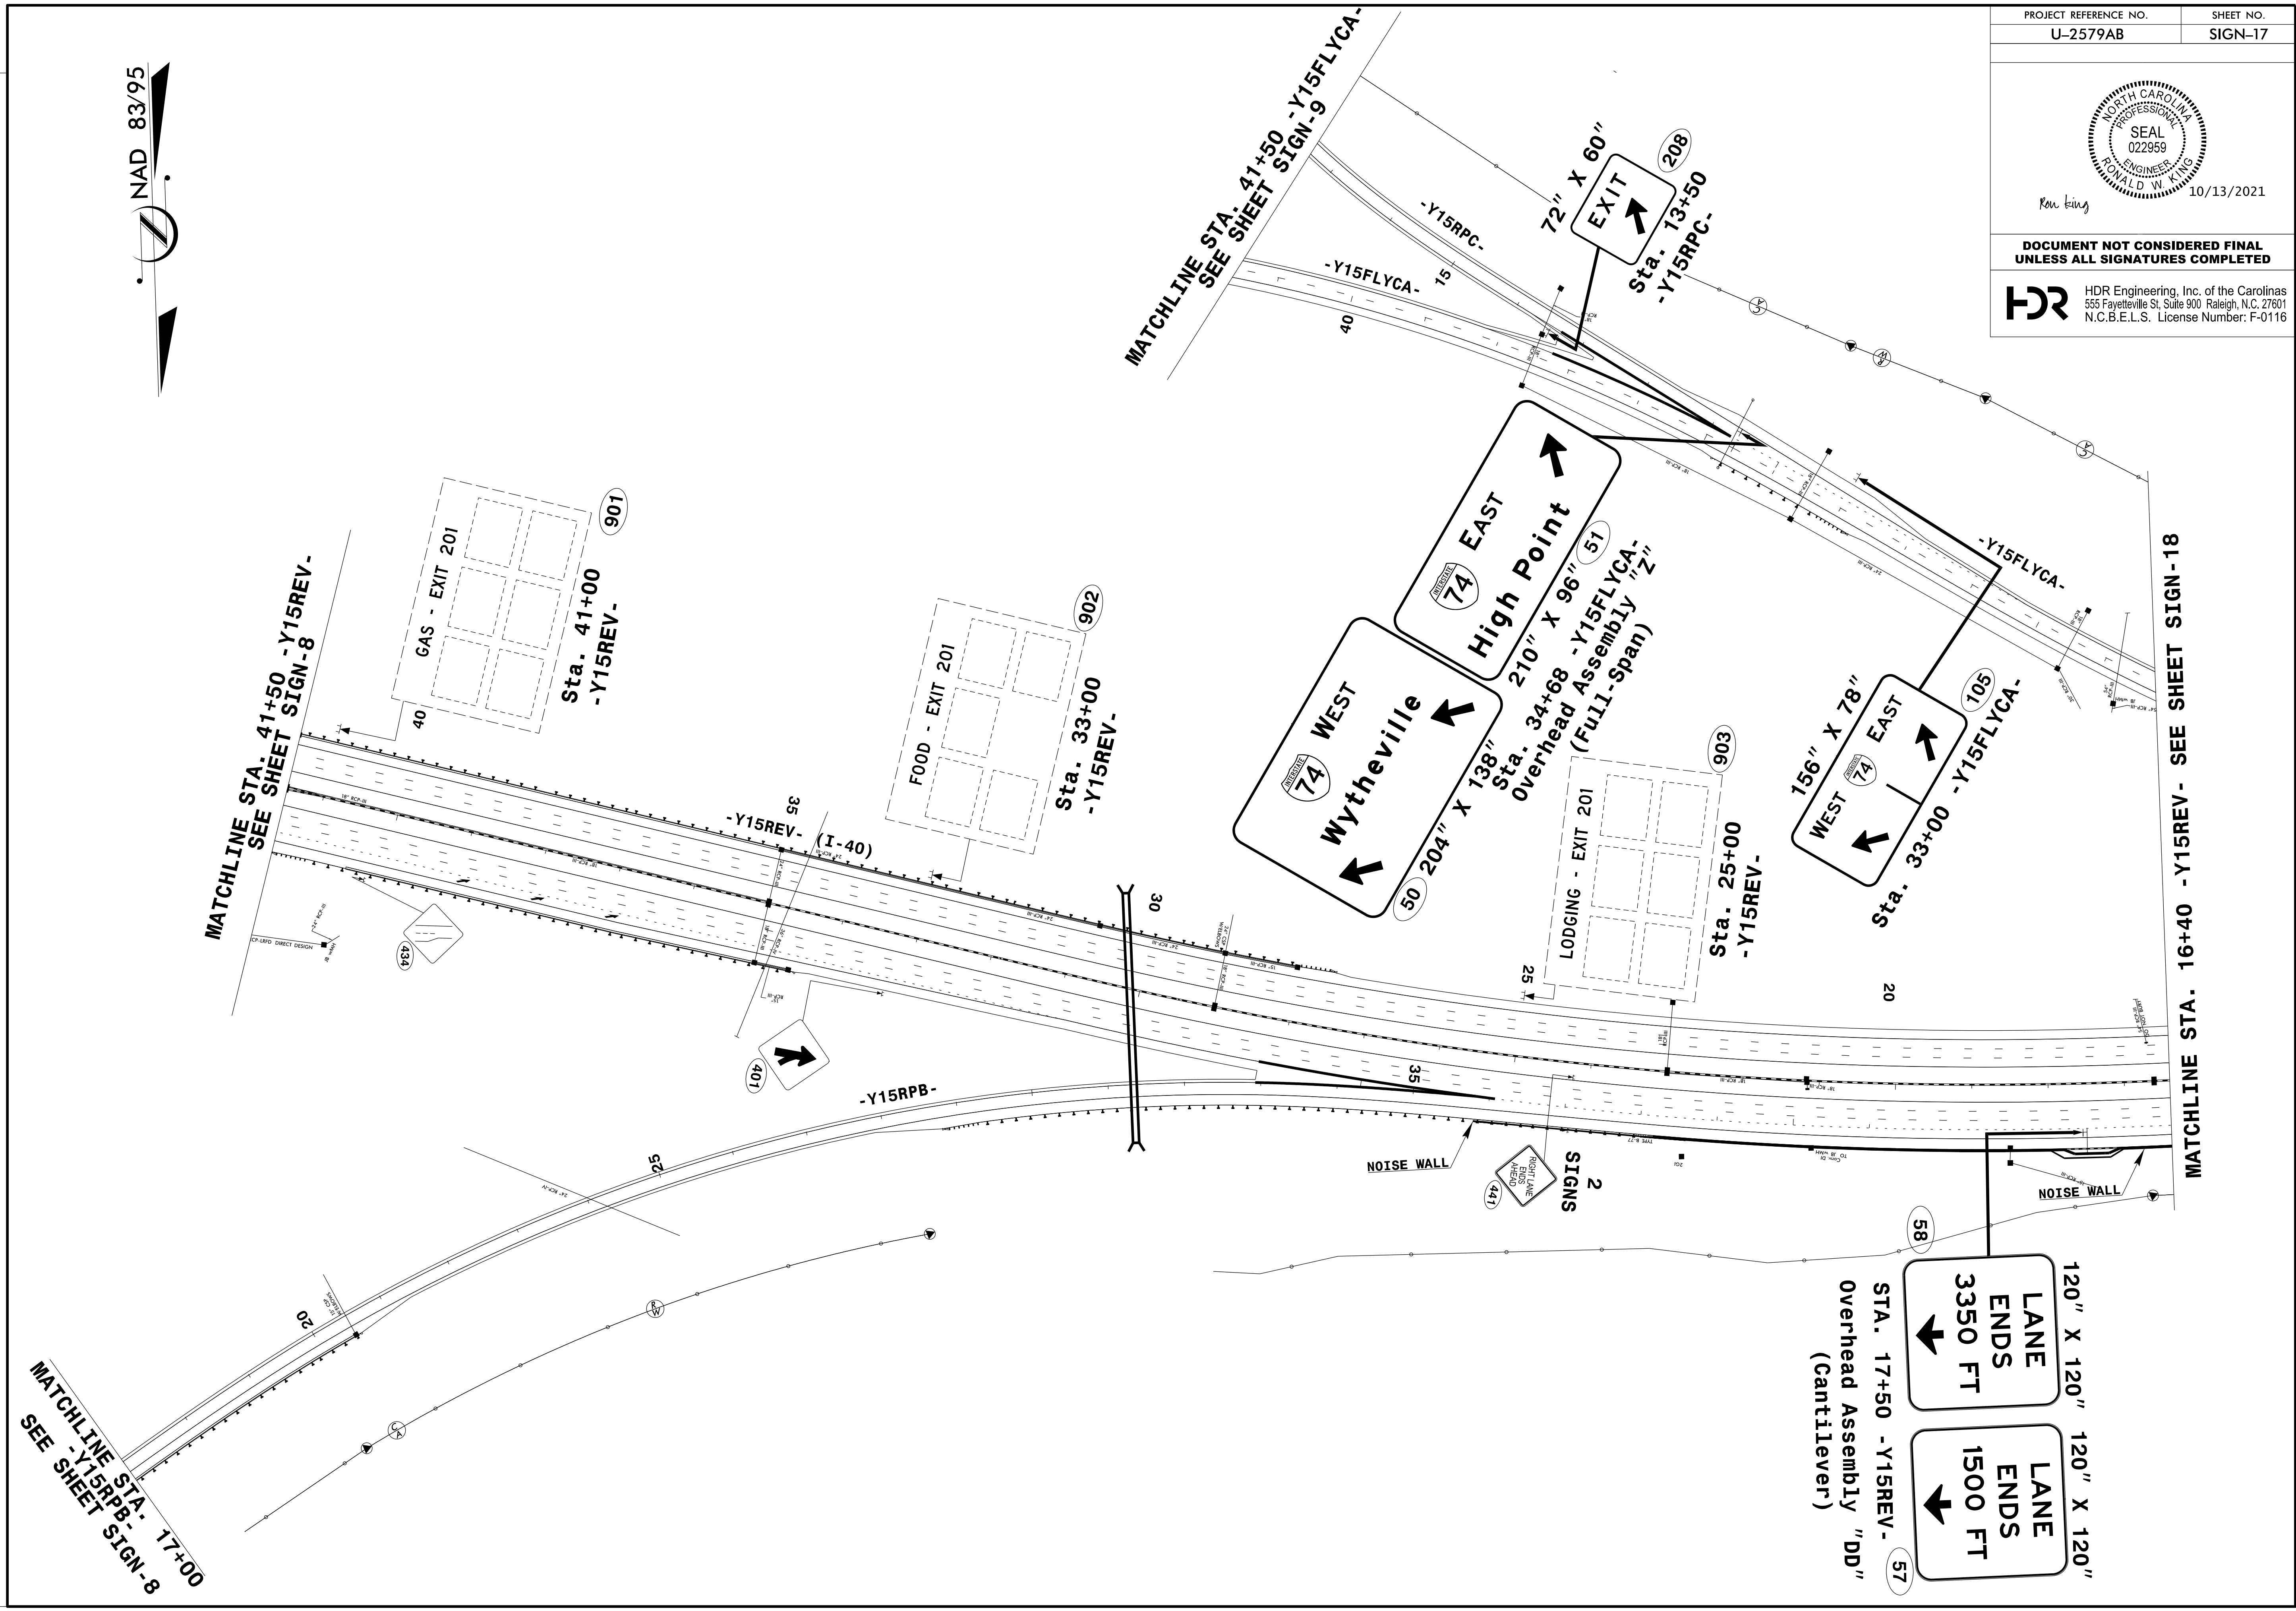


PROJECT REFERENCE NO. U-2579AB	SHEET NO. SIGN-17
-----------------------------------	----------------------

10/13/2021

DOCUMENT NOT CONSIDERED FINAL  
UNLESS ALL SIGNATURES COMPLETED

**HDR** HDR Engineering, Inc. of the Carolinas  
555 Fayetteville St. Suite 900 Raleigh, N.C. 27601  
N.C.B.E.L.S. License Number: F-0116

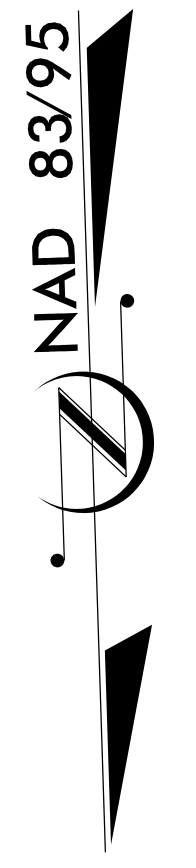

MATCHLINE STA. 17+00  
SEE SHEET SIGN-8

MATCHLINE STA. 41+50 -Y15REV-  
SEE SHEET SIGN-8

MATCHLINE STA. 41+50 -Y15FLYCA-  
SEE SHEET SIGN-9

MATCHLINE STA. 16+40 -Y15REV- SEE SHEET SIGN-18

STA. 17+50 -Y15REV-  
Overhead Assembly "DD"  
(Cantilever)

120" X 120" LANE ENDS 3350 FT  
120" X 120" LANE ENDS 1500 FT

2 SIGNS  
RIGHT LANE AHEAD (41)

NOISE WALL

NOISE WALL

-Y15RPB-

(I-40)

-Y15REV-

WYTHEVILLE WEST  
204" X 138"  
Sta. 34+68 -Y15FLYCA-  
Overhead Assembly "Z"  
(Full-Span)

HIGH POINT EAST  
210" X 96"  
Sta. 34+68 -Y15FLYCA-  
Overhead Assembly "Z"  
(Full-Span)

LODGING - EXIT 201  
Sta. 25+00 -Y15REV-

FOOD - EXIT 201  
Sta. 33+00 -Y15REV-

GAS - EXIT 201  
Sta. 41+00 -Y15REV-

156" X 78"  
WEST EAST  
Sta. 33+00 -Y15FLYCA-

72" X 60"  
EXIT  
Sta. 13+50 -Y15RPC-

(40)

(433)

(902)

(901)

(903)

(105)

(51)

(50)

(58)

(57)

(208)

20

35

30

25

35

40

40

15

-Y15RPC-

-Y15FLYCA-

-Y15FLYCA-

-Y15FLYCA-

-Y15FLYCA-

-Y15FLYCA-