
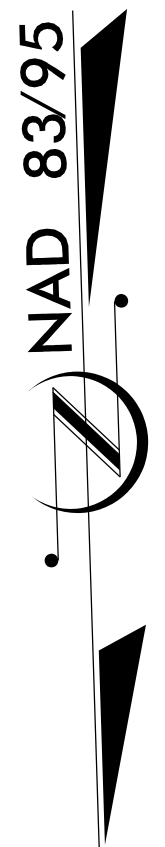


PROJECT REFERENCE NO. U-2579AB	SHEET NO. SIGN-18
 10/13/2021 Ron King	
<b>DOCUMENT NOT CONSIDERED FINAL UNLESS ALL SIGNATURES COMPLETED</b>	
 HDR Engineering, Inc. of the Carolinas 555 Fayetteville St. Suite 900 Raleigh, N.C. 27601 N.C.B.E.L.S. License Number: F-0116	

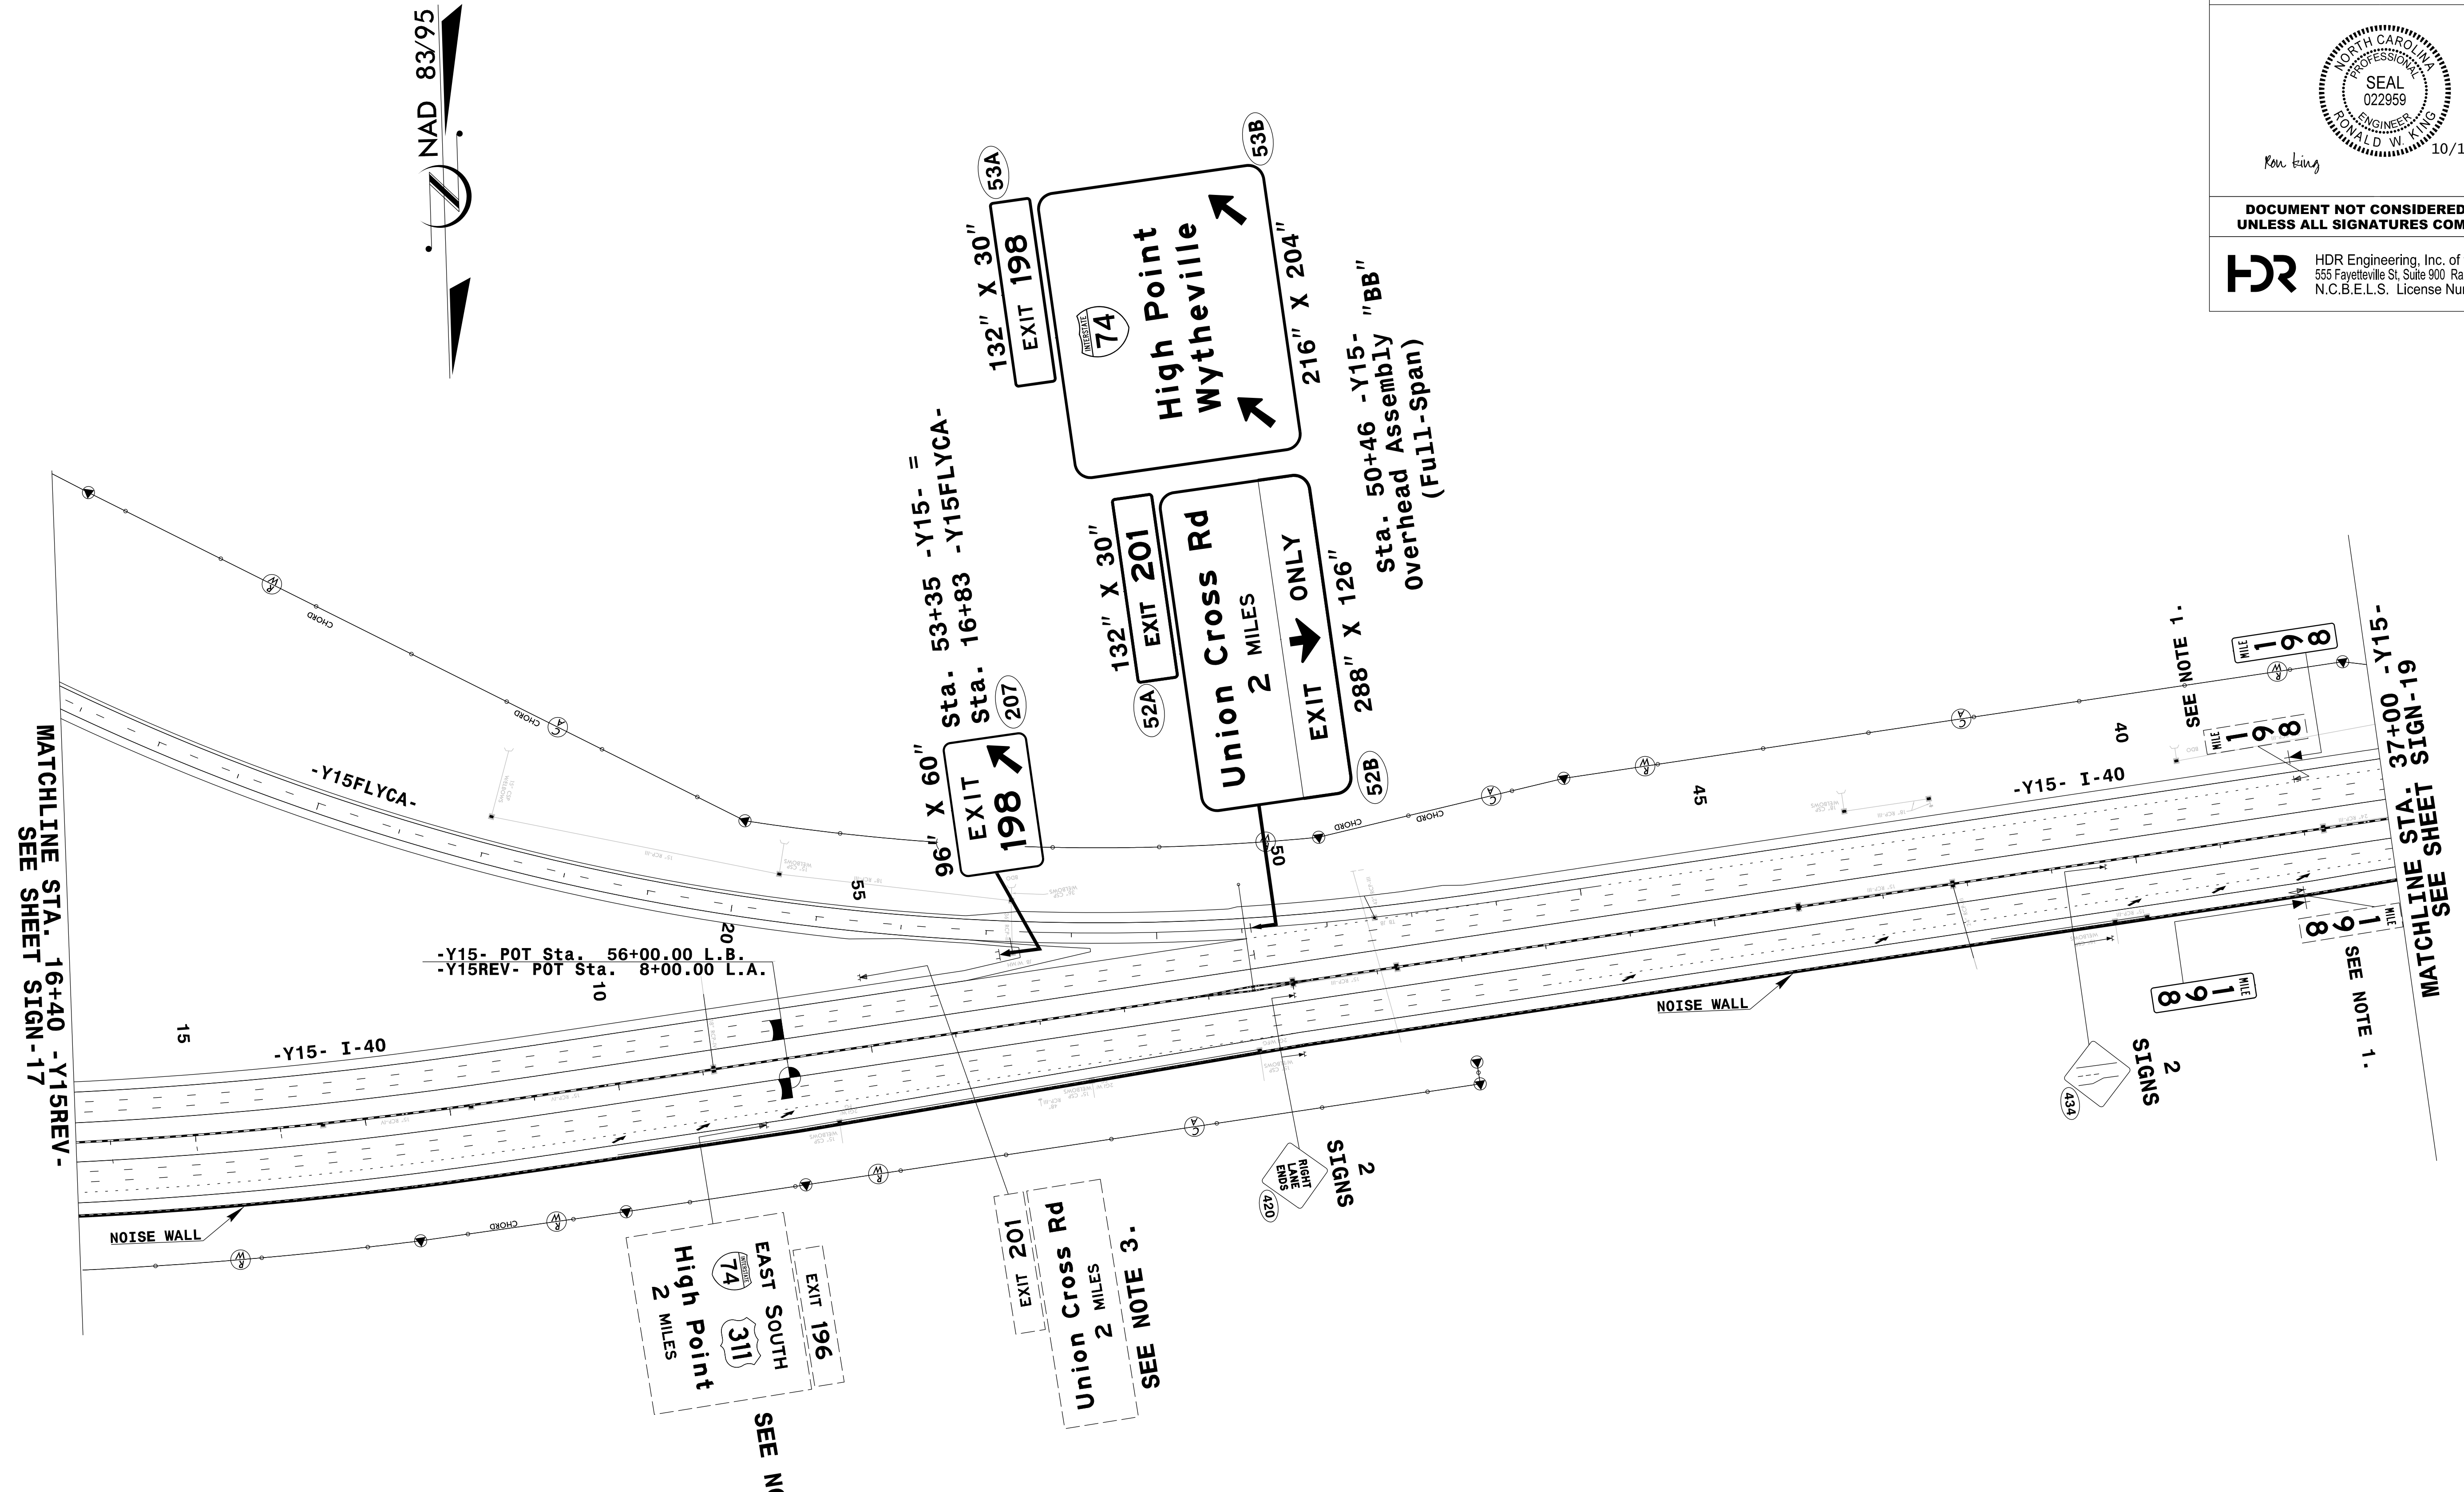

**PROJECT NOTES**

1. DISPOSAL OF SIGN SYSTEM, U-CHANNEL
2. RELOCATED BY OTHERS
3. DISPOSAL OF SIGN SYSTEM, STEEL BEAM

SEE NOTE 3.

SEE NOTE 3.

SEE NOTE 1.

SEE NOTE 1.

SEE NOTE 1.