

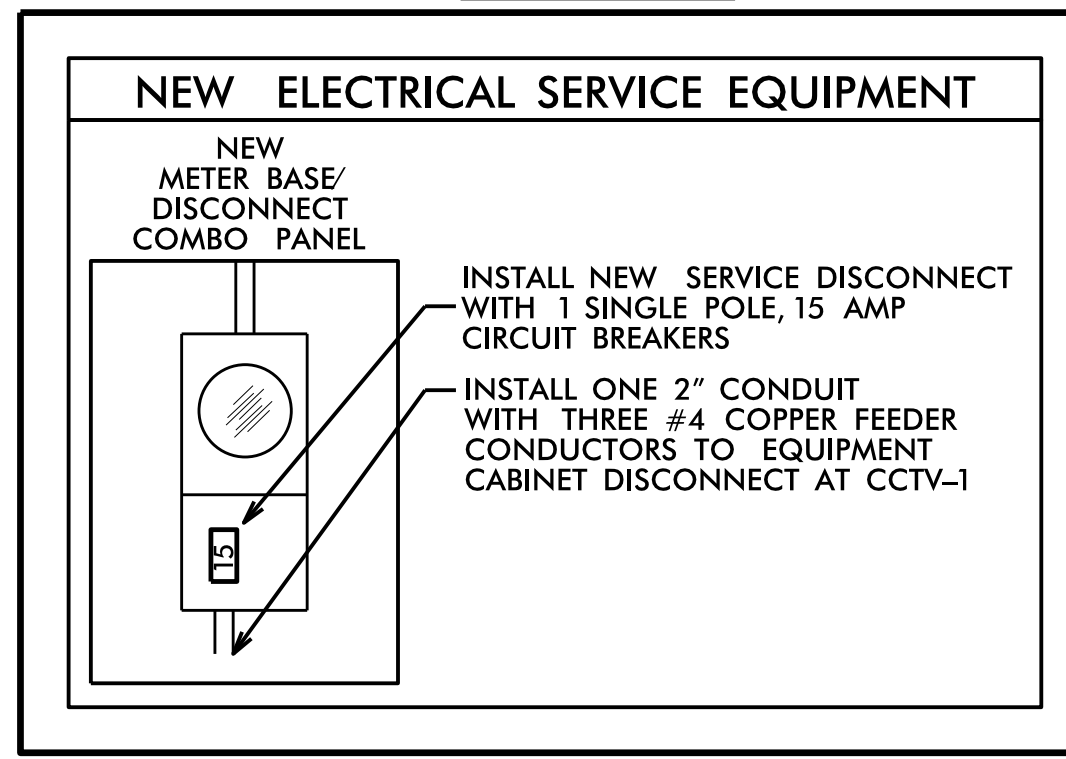


DRAWING 1

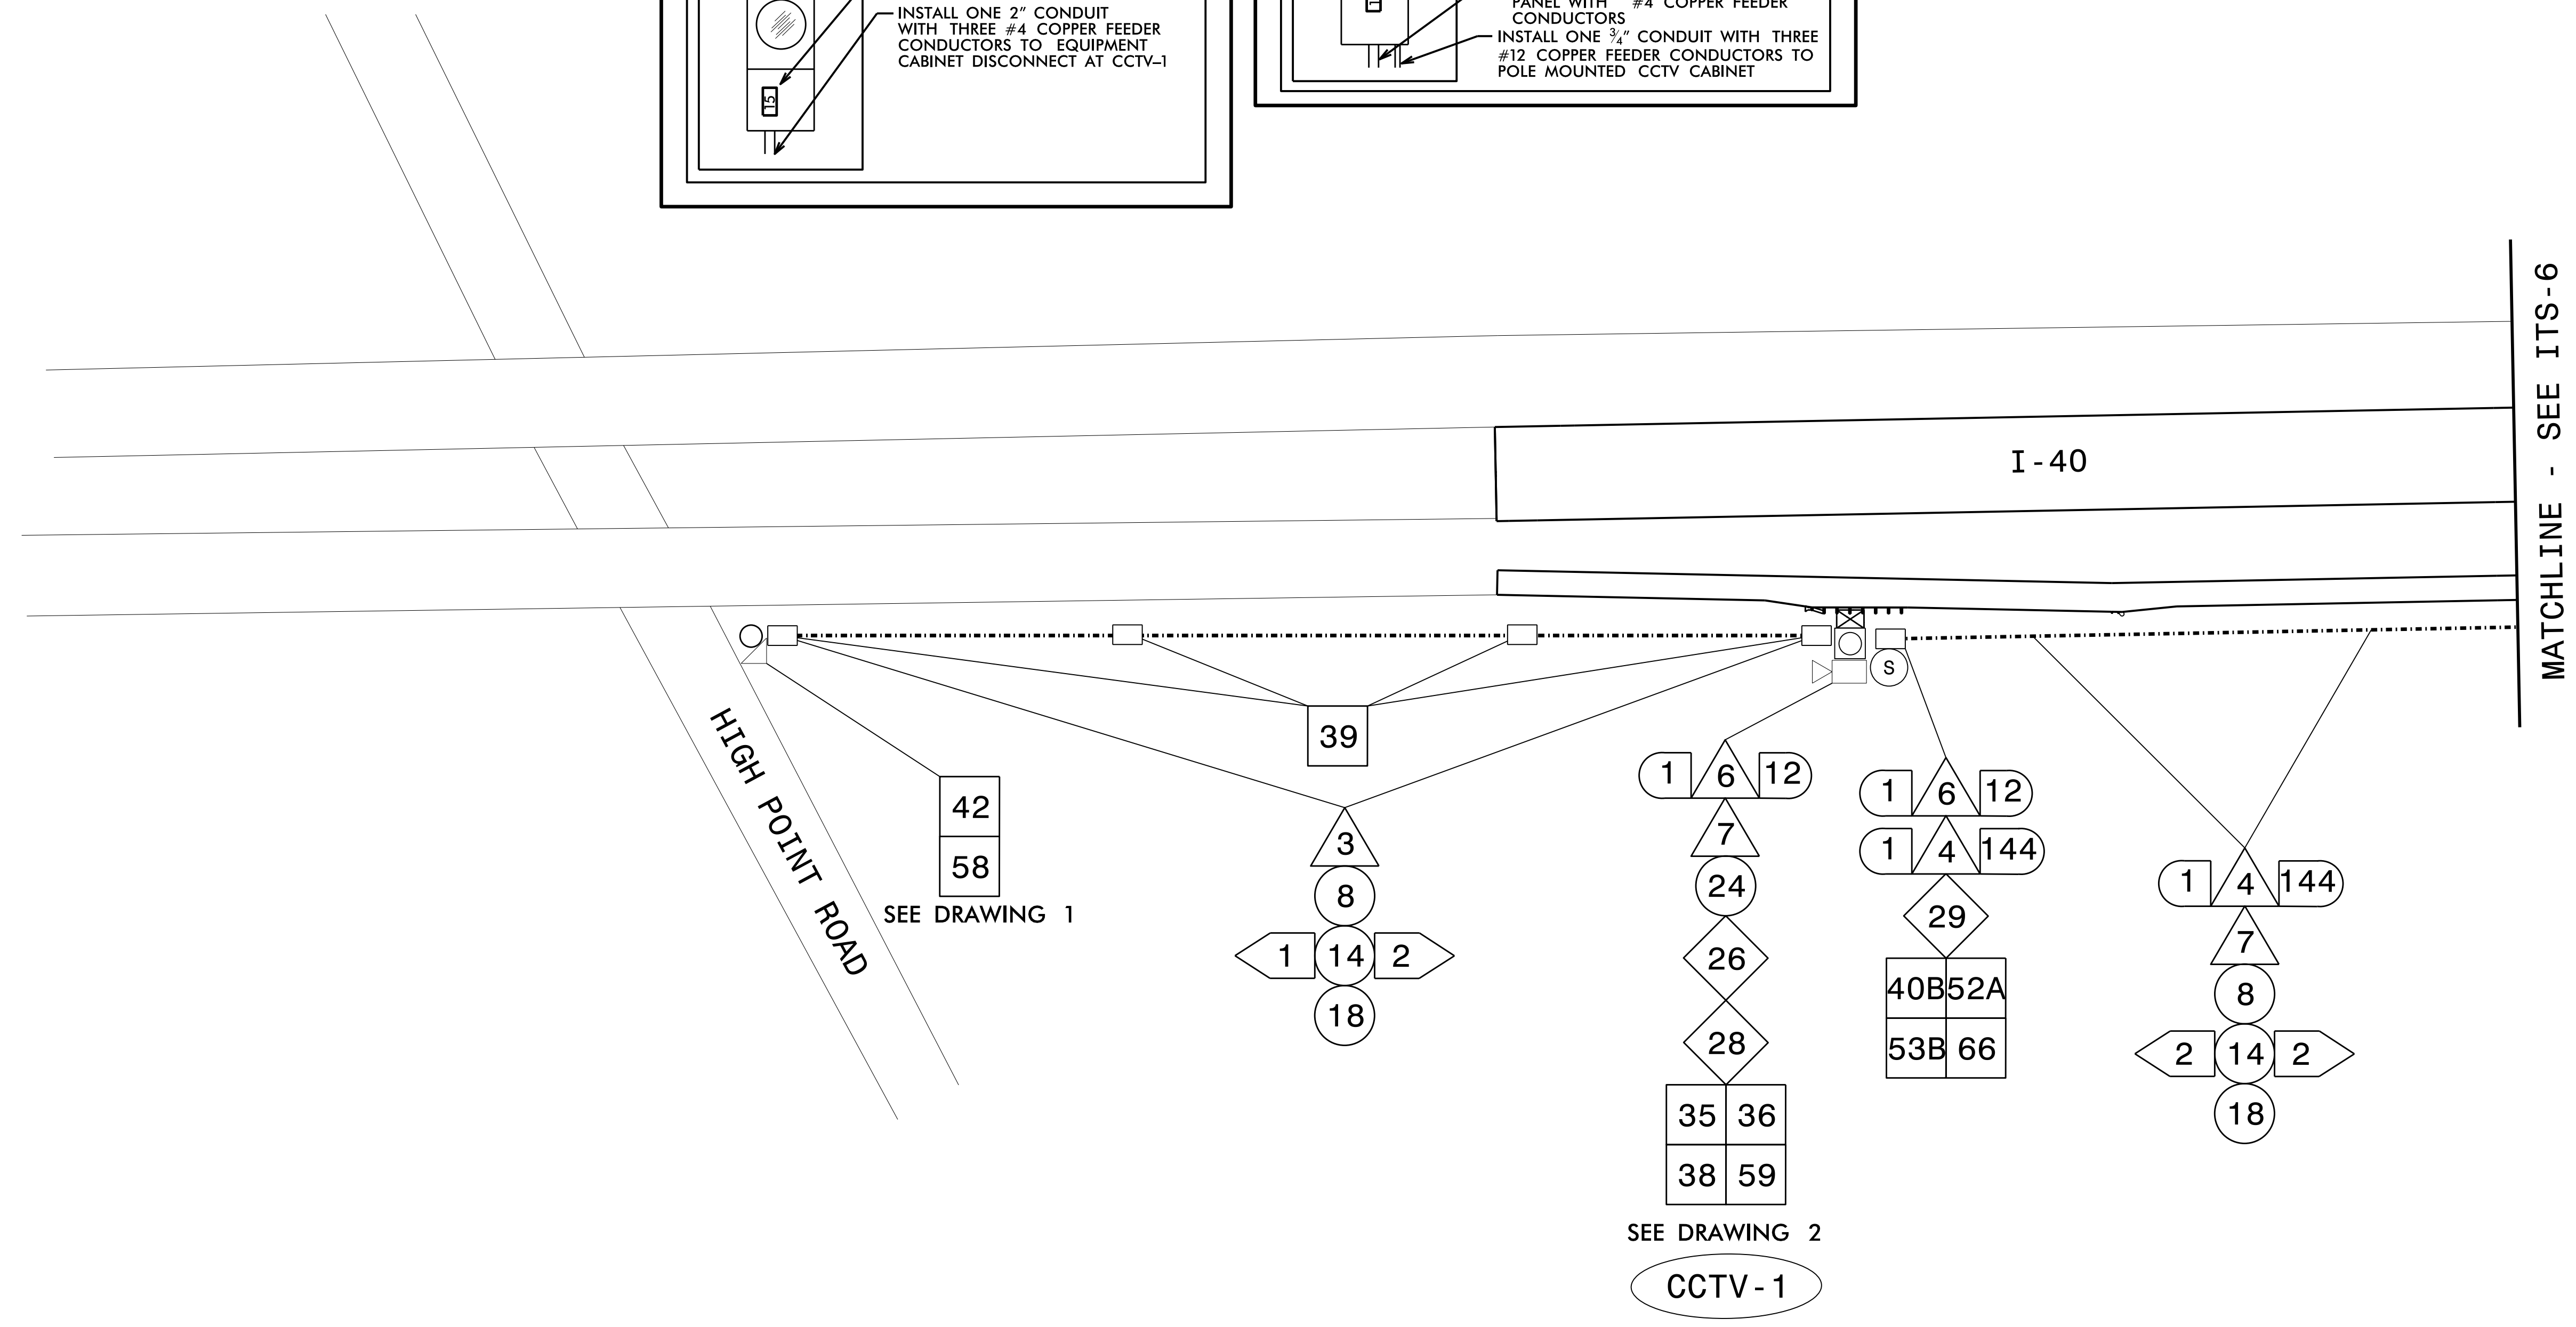

DRAWING 2

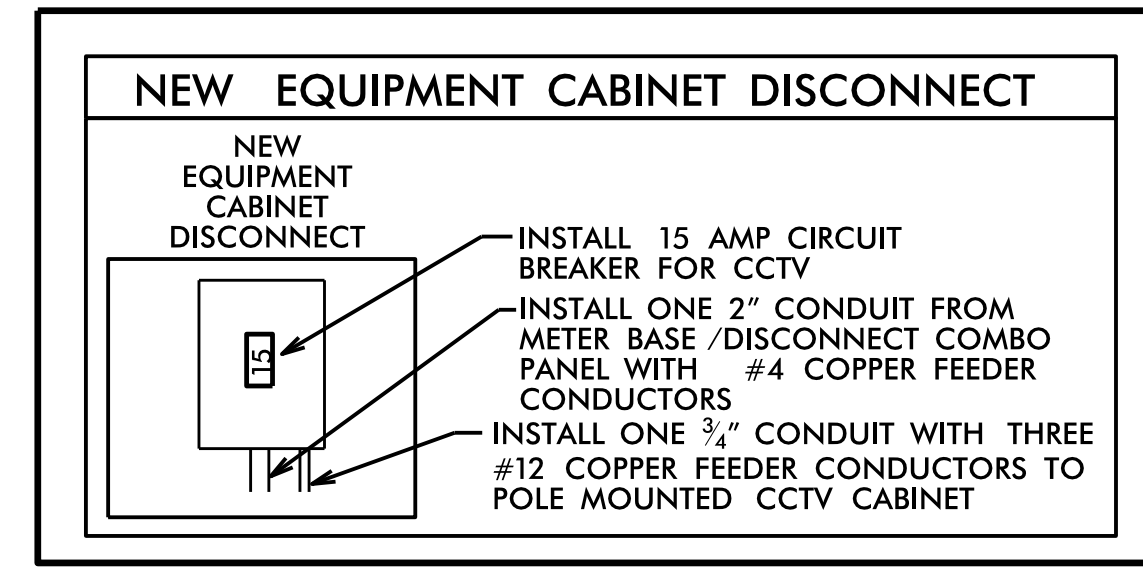

NOTES

- OBTAIN FINAL CCTV LOCATION APPROVAL FROM THE INCIDENT MANAGEMENT ENGINEER (336-315-7080) BEFORE INITIATING ANY WORK AT THIS LOCATION.

DOCUMENT NOT CONSIDERED FINAL UNLESS ALL SIGNATURES COMPLETED

	COMMUNICATIONS CABLE AND CONDUIT ROUTING PLANS		
	DIVISION 09 FORSYTH CO. WINSTON SALEM PLAN DATE: AUGUST 2021 REVIEWED BY: A. J. SKUCE PREPARED BY: B. CHRISTIAN REVIEWED BY:	REVISIONS INIT. DATE	

750 N. Greenfield Pkwy., Garner, NC 27529

SCALE 0 50' 1" = 50'