
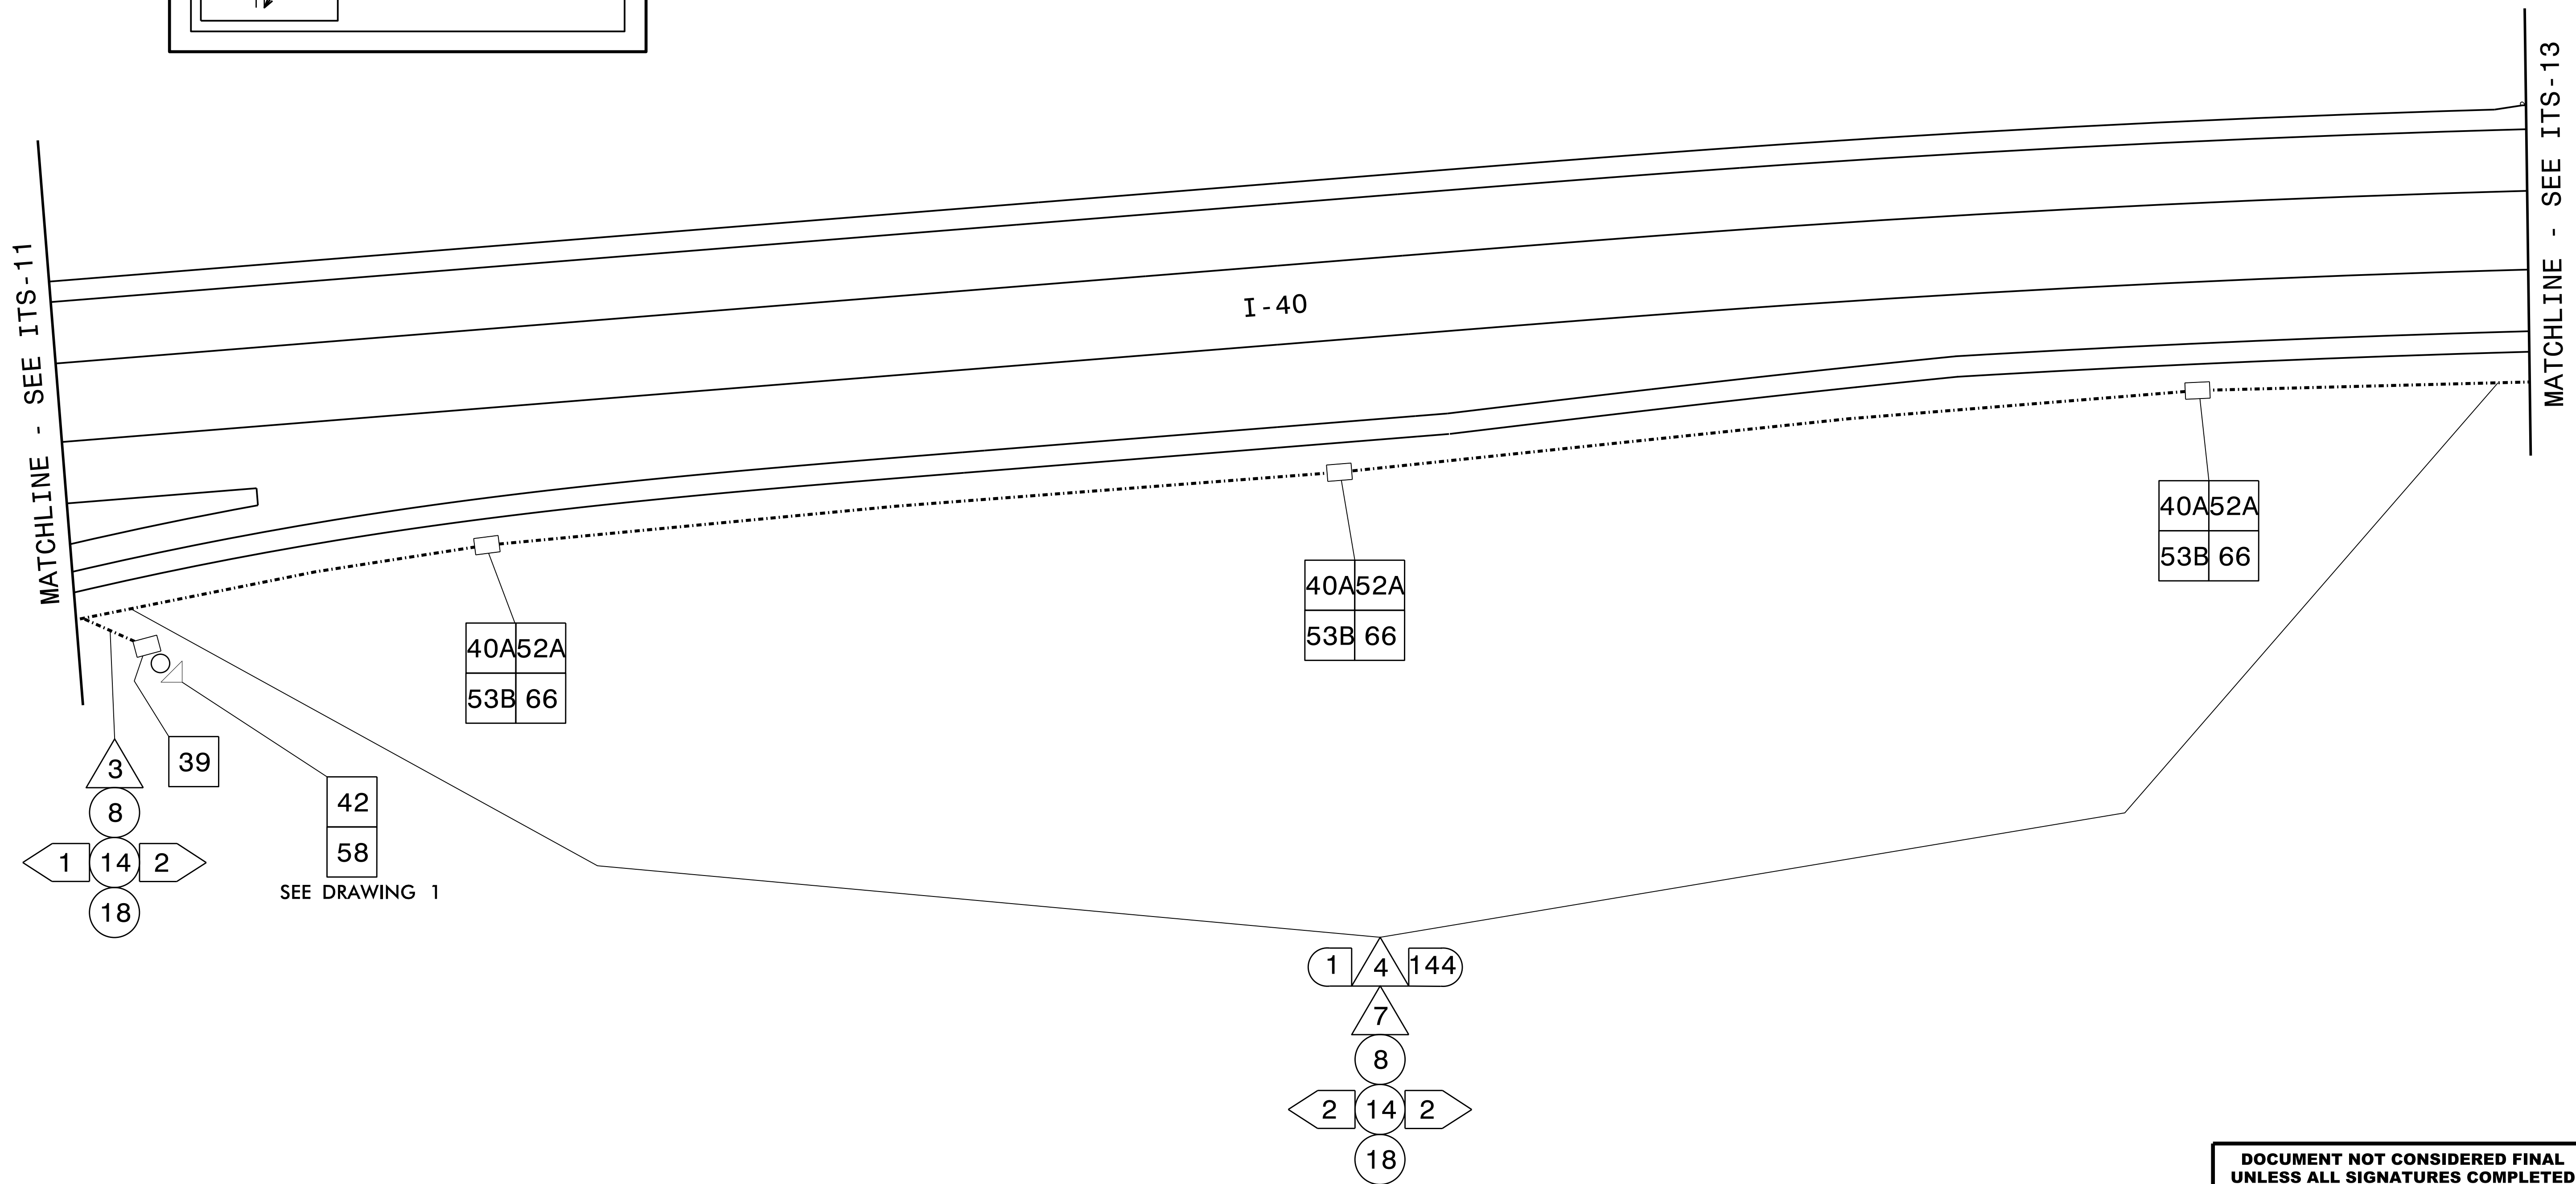


DRAWING 1

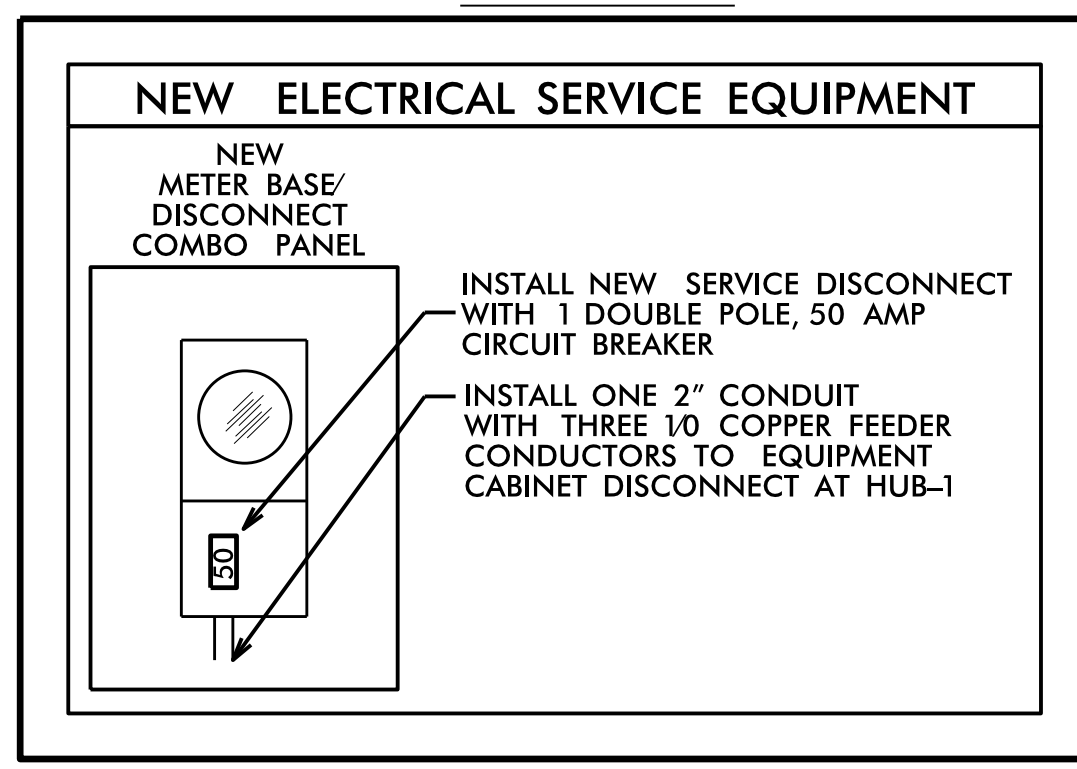

DOCUMENT NOT CONSIDERED FINAL UNLESS ALL SIGNATURES COMPLETED

	<p>COMMUNICATIONS CABLING AND CONDUIT ROUTING PLANS</p>	
	<p>DIVISION 09 FORSYTH CO. WINSTON-SALEM</p>	<p>SEAL 050152 ENGINEER ANDREW J. SKUCE</p>
<p>750 N. Greenfield Pkwy., Garner, NC 27529</p>	<p>PLAN DATE: AUGUST 2021</p>	<p>REVIEWED BY: A. SKUCE</p>
<p>SCALE 0 50' 1" = 50'</p>	<p>PREPARED BY: B. CHRISTIAN</p>	<p>INIT. DATE</p>
<p>DocuSigned by: Andrew J. Skuce 8/19/2021</p>	<p>REVISIONS</p>	<p>DATE</p>