
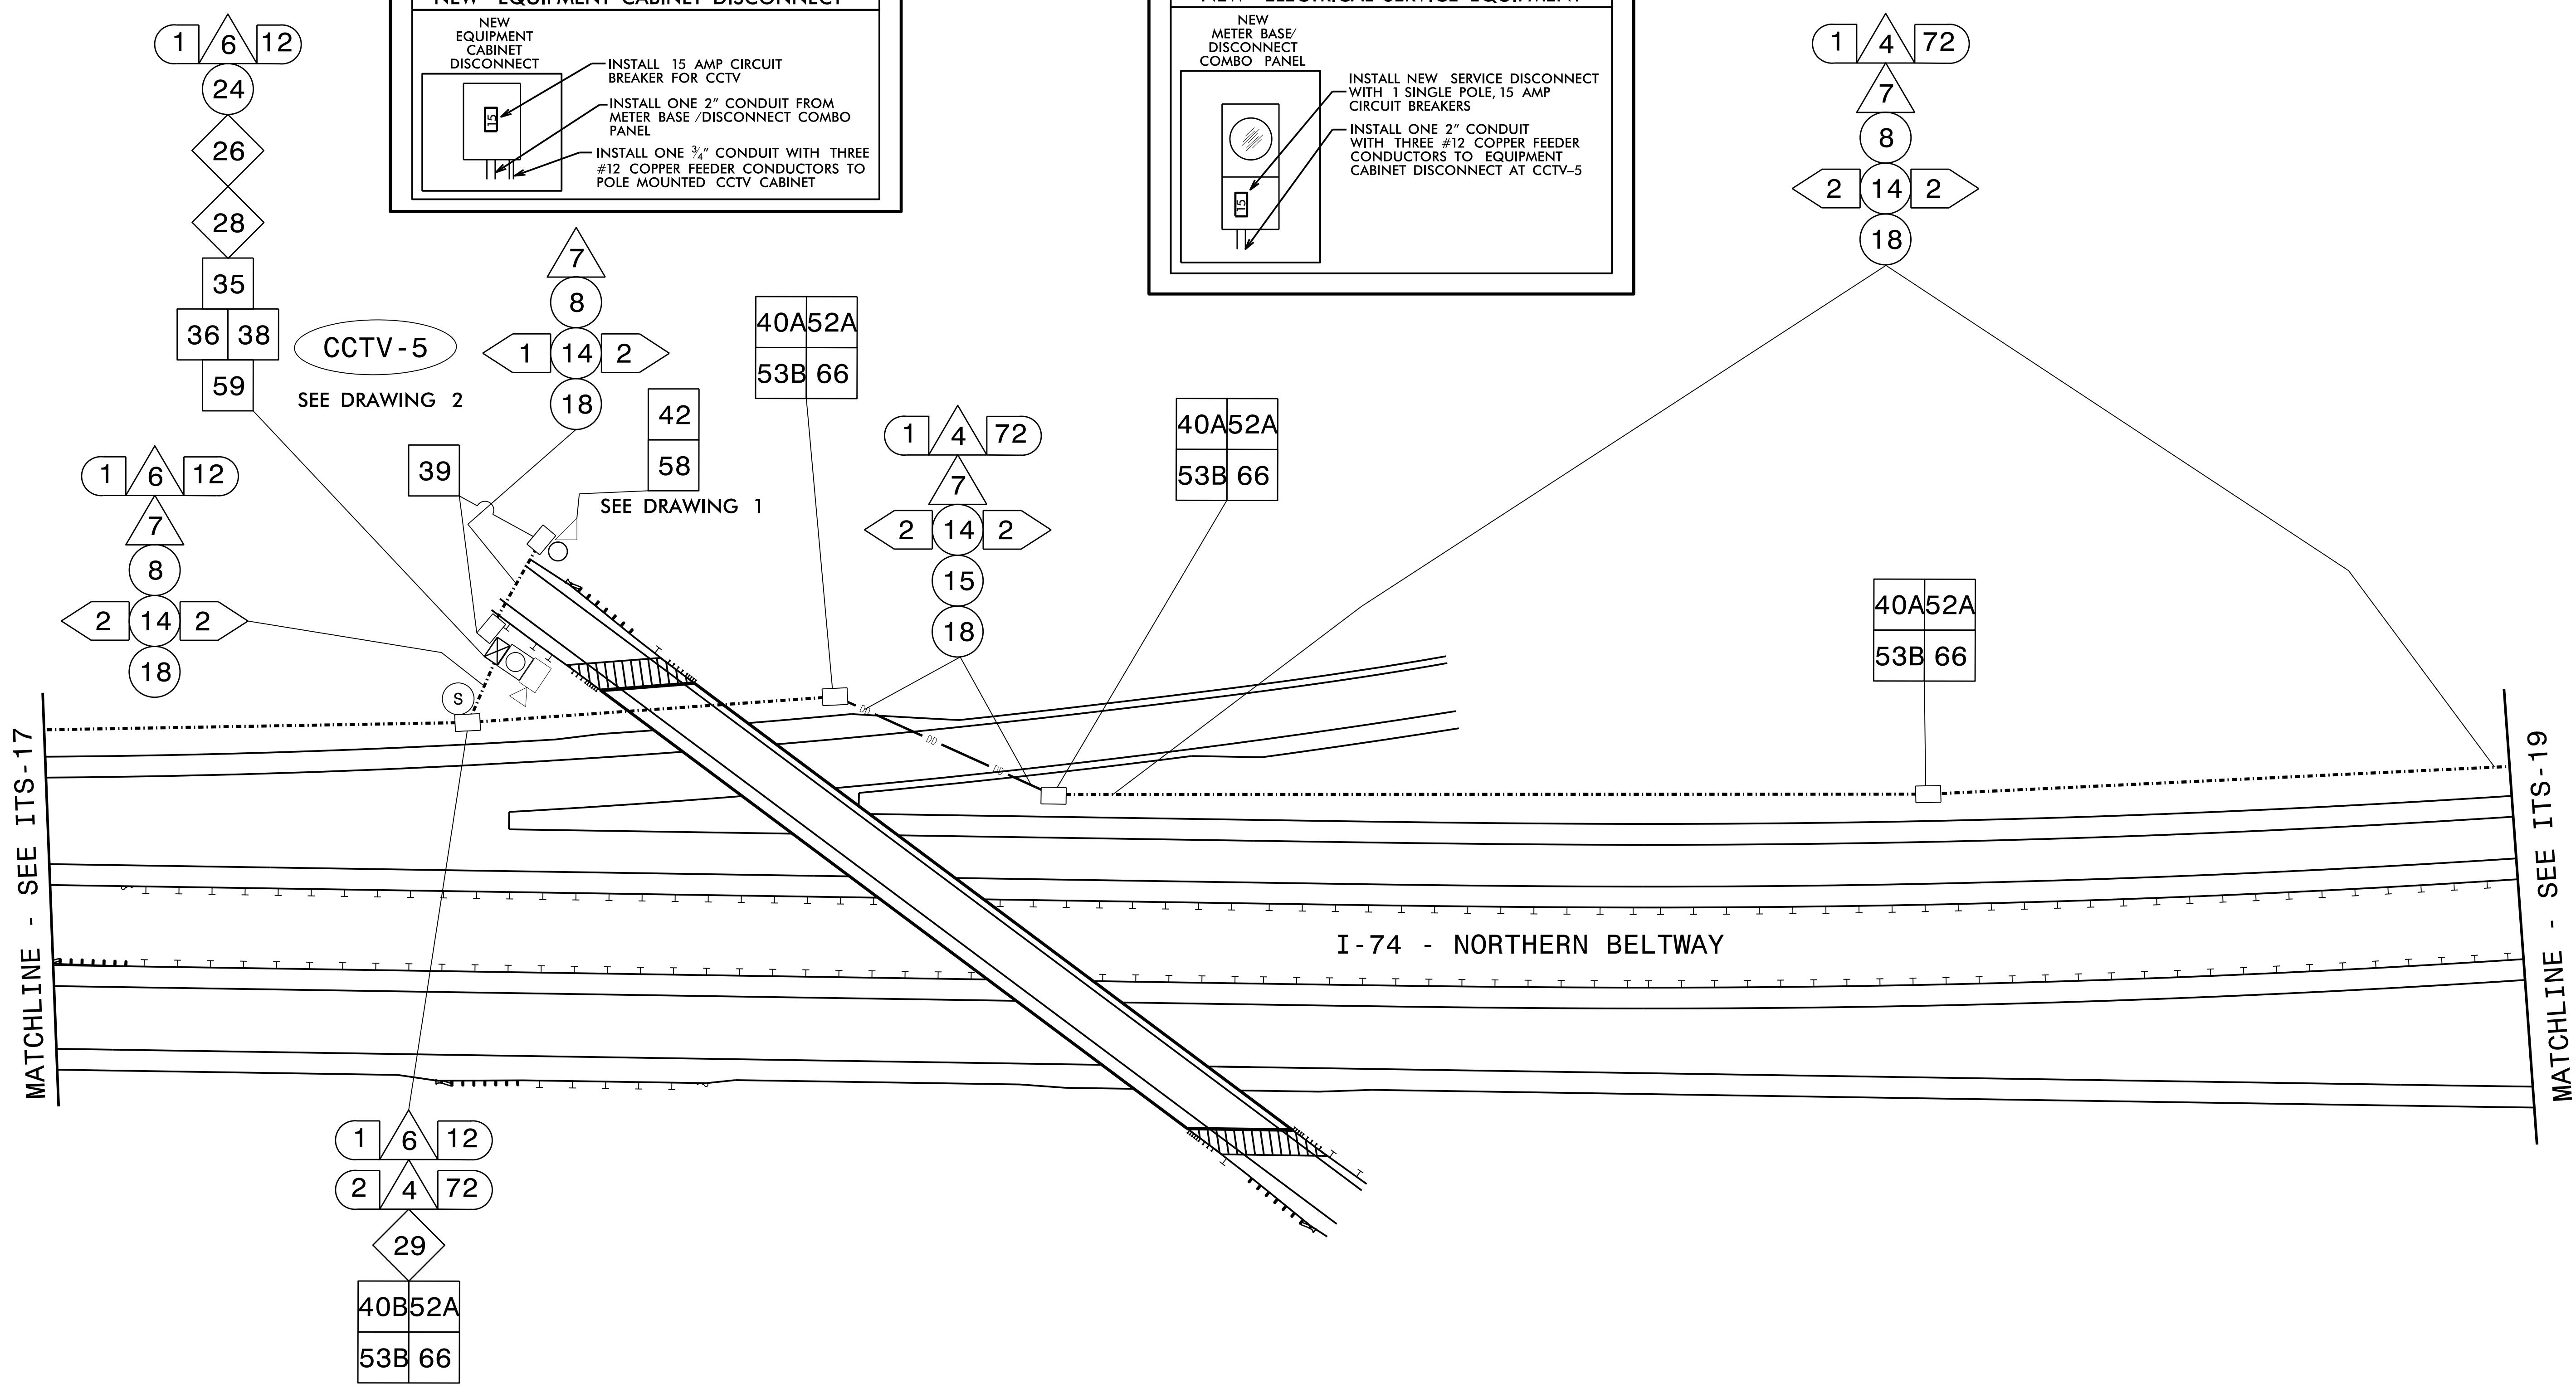
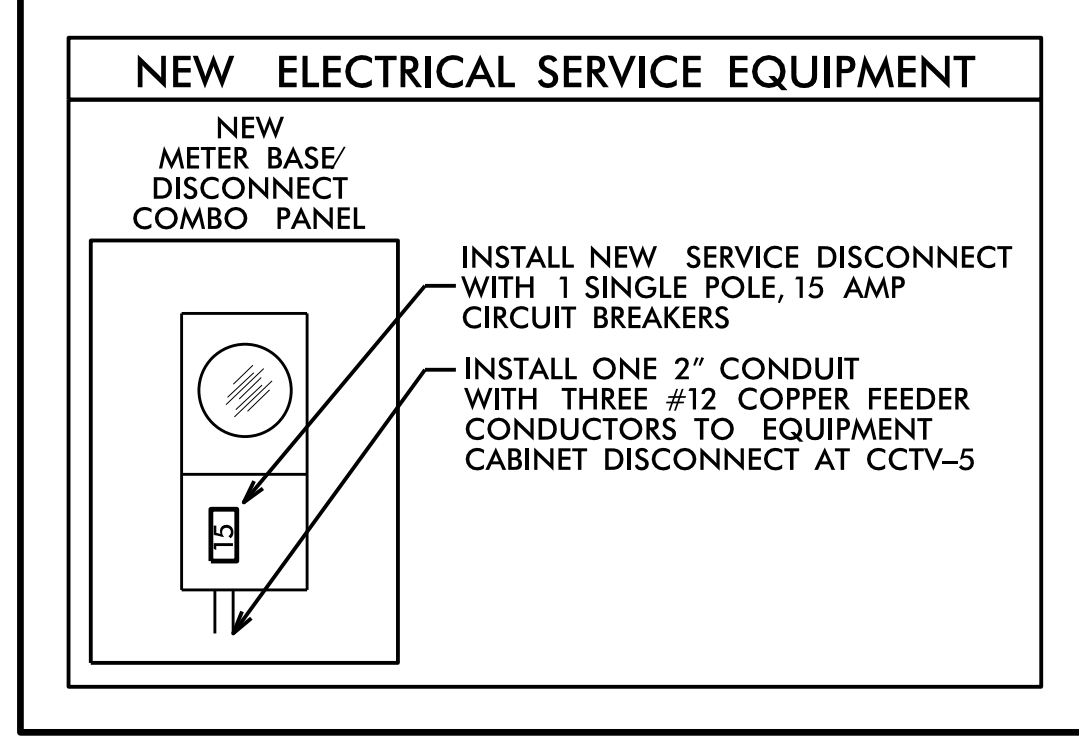


DRAWING 2


DRAWING 1

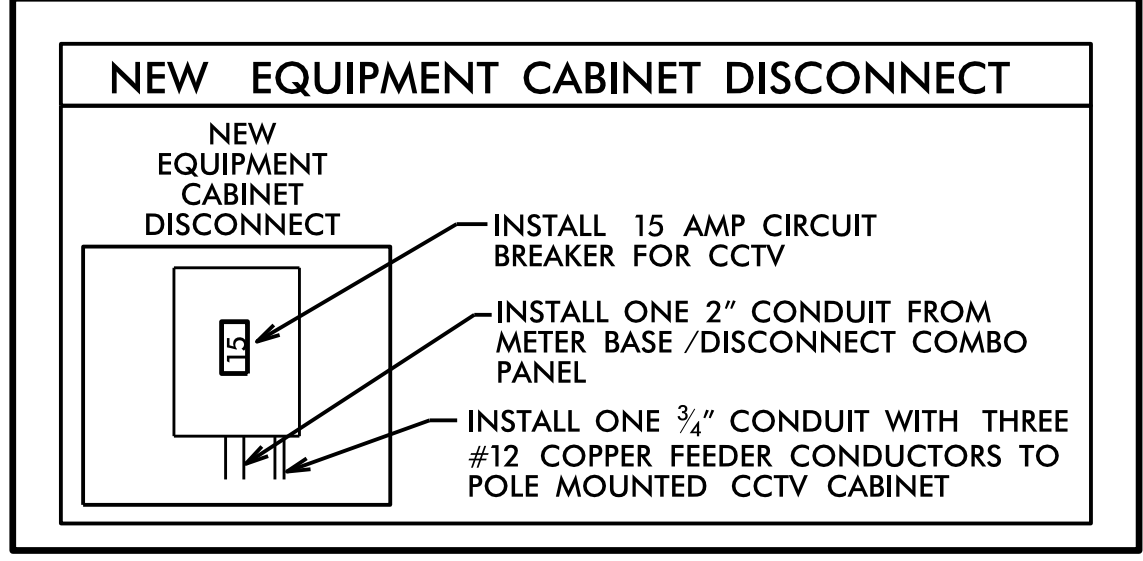



NOTES

- OBTAIN FINAL CCTV LOCATION APPROVAL FROM THE INCIDENT MANAGEMENT ENGINEER (336-315-7080) BEFORE INITIATING ANY WORK AT THIS LOCATION.

DOCUMENT NOT CONSIDERED FINAL UNLESS ALL SIGNATURES COMPLETED

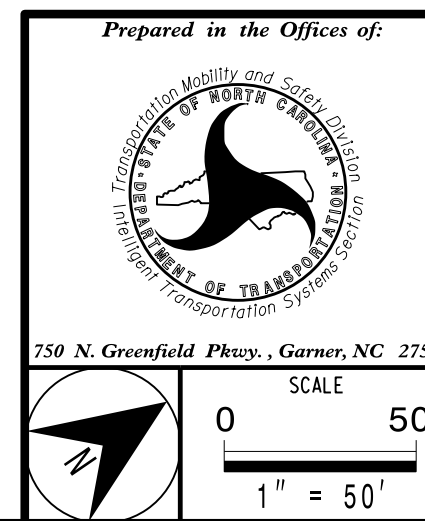

COMMUNICATIONS CABLING AND CONDUIT ROUTING PLANS	
DIVISION 09	FORSYTH CO., WINSTON-SALEM
PLAN DATE: AUGUST 2021	REVIEWED BY: A. SKUCE
PREPARED BY: B. CHRISTIAN	REVIEWED BY:
REVISIONS	INIT. DATE

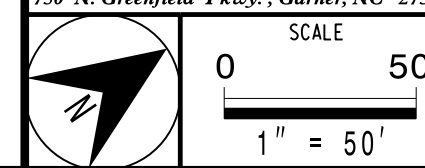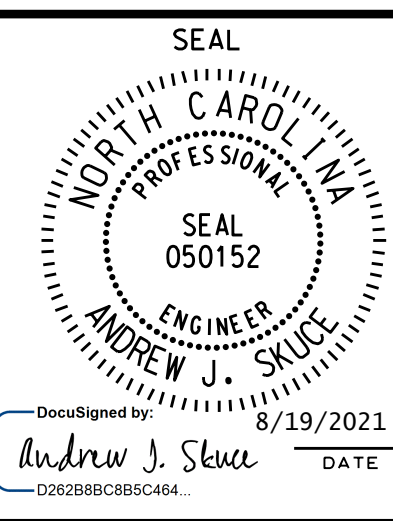

DocuSigned by:
Andrew J. Skuce
8/19/2021