

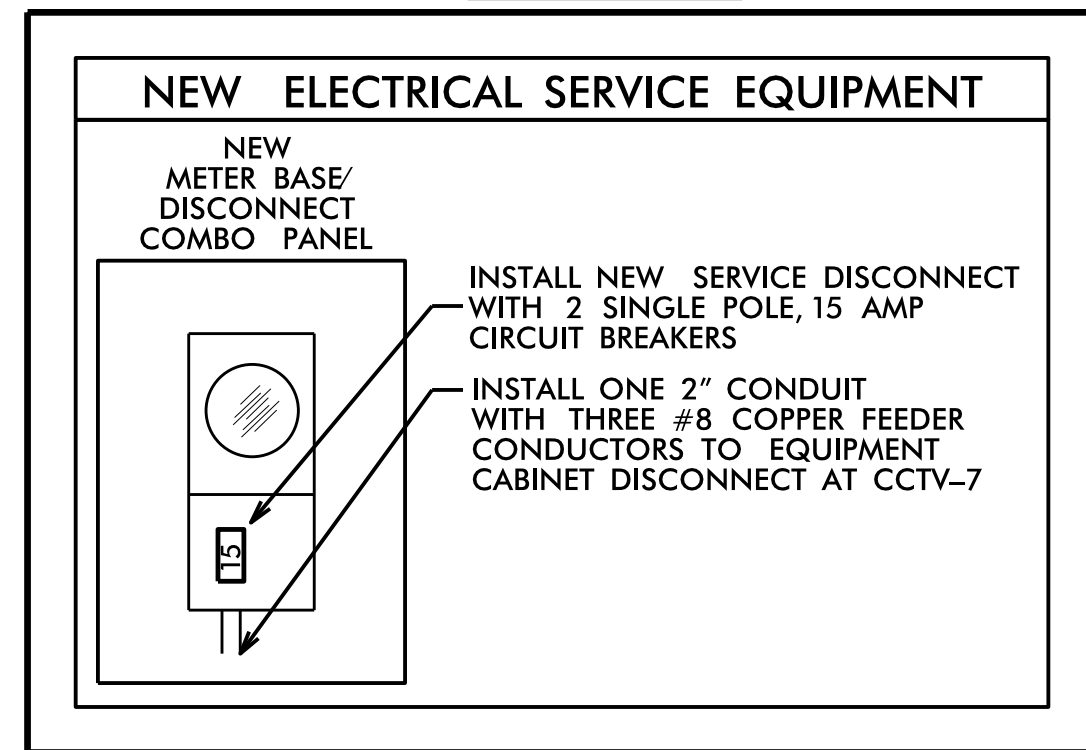


DRAWING 1

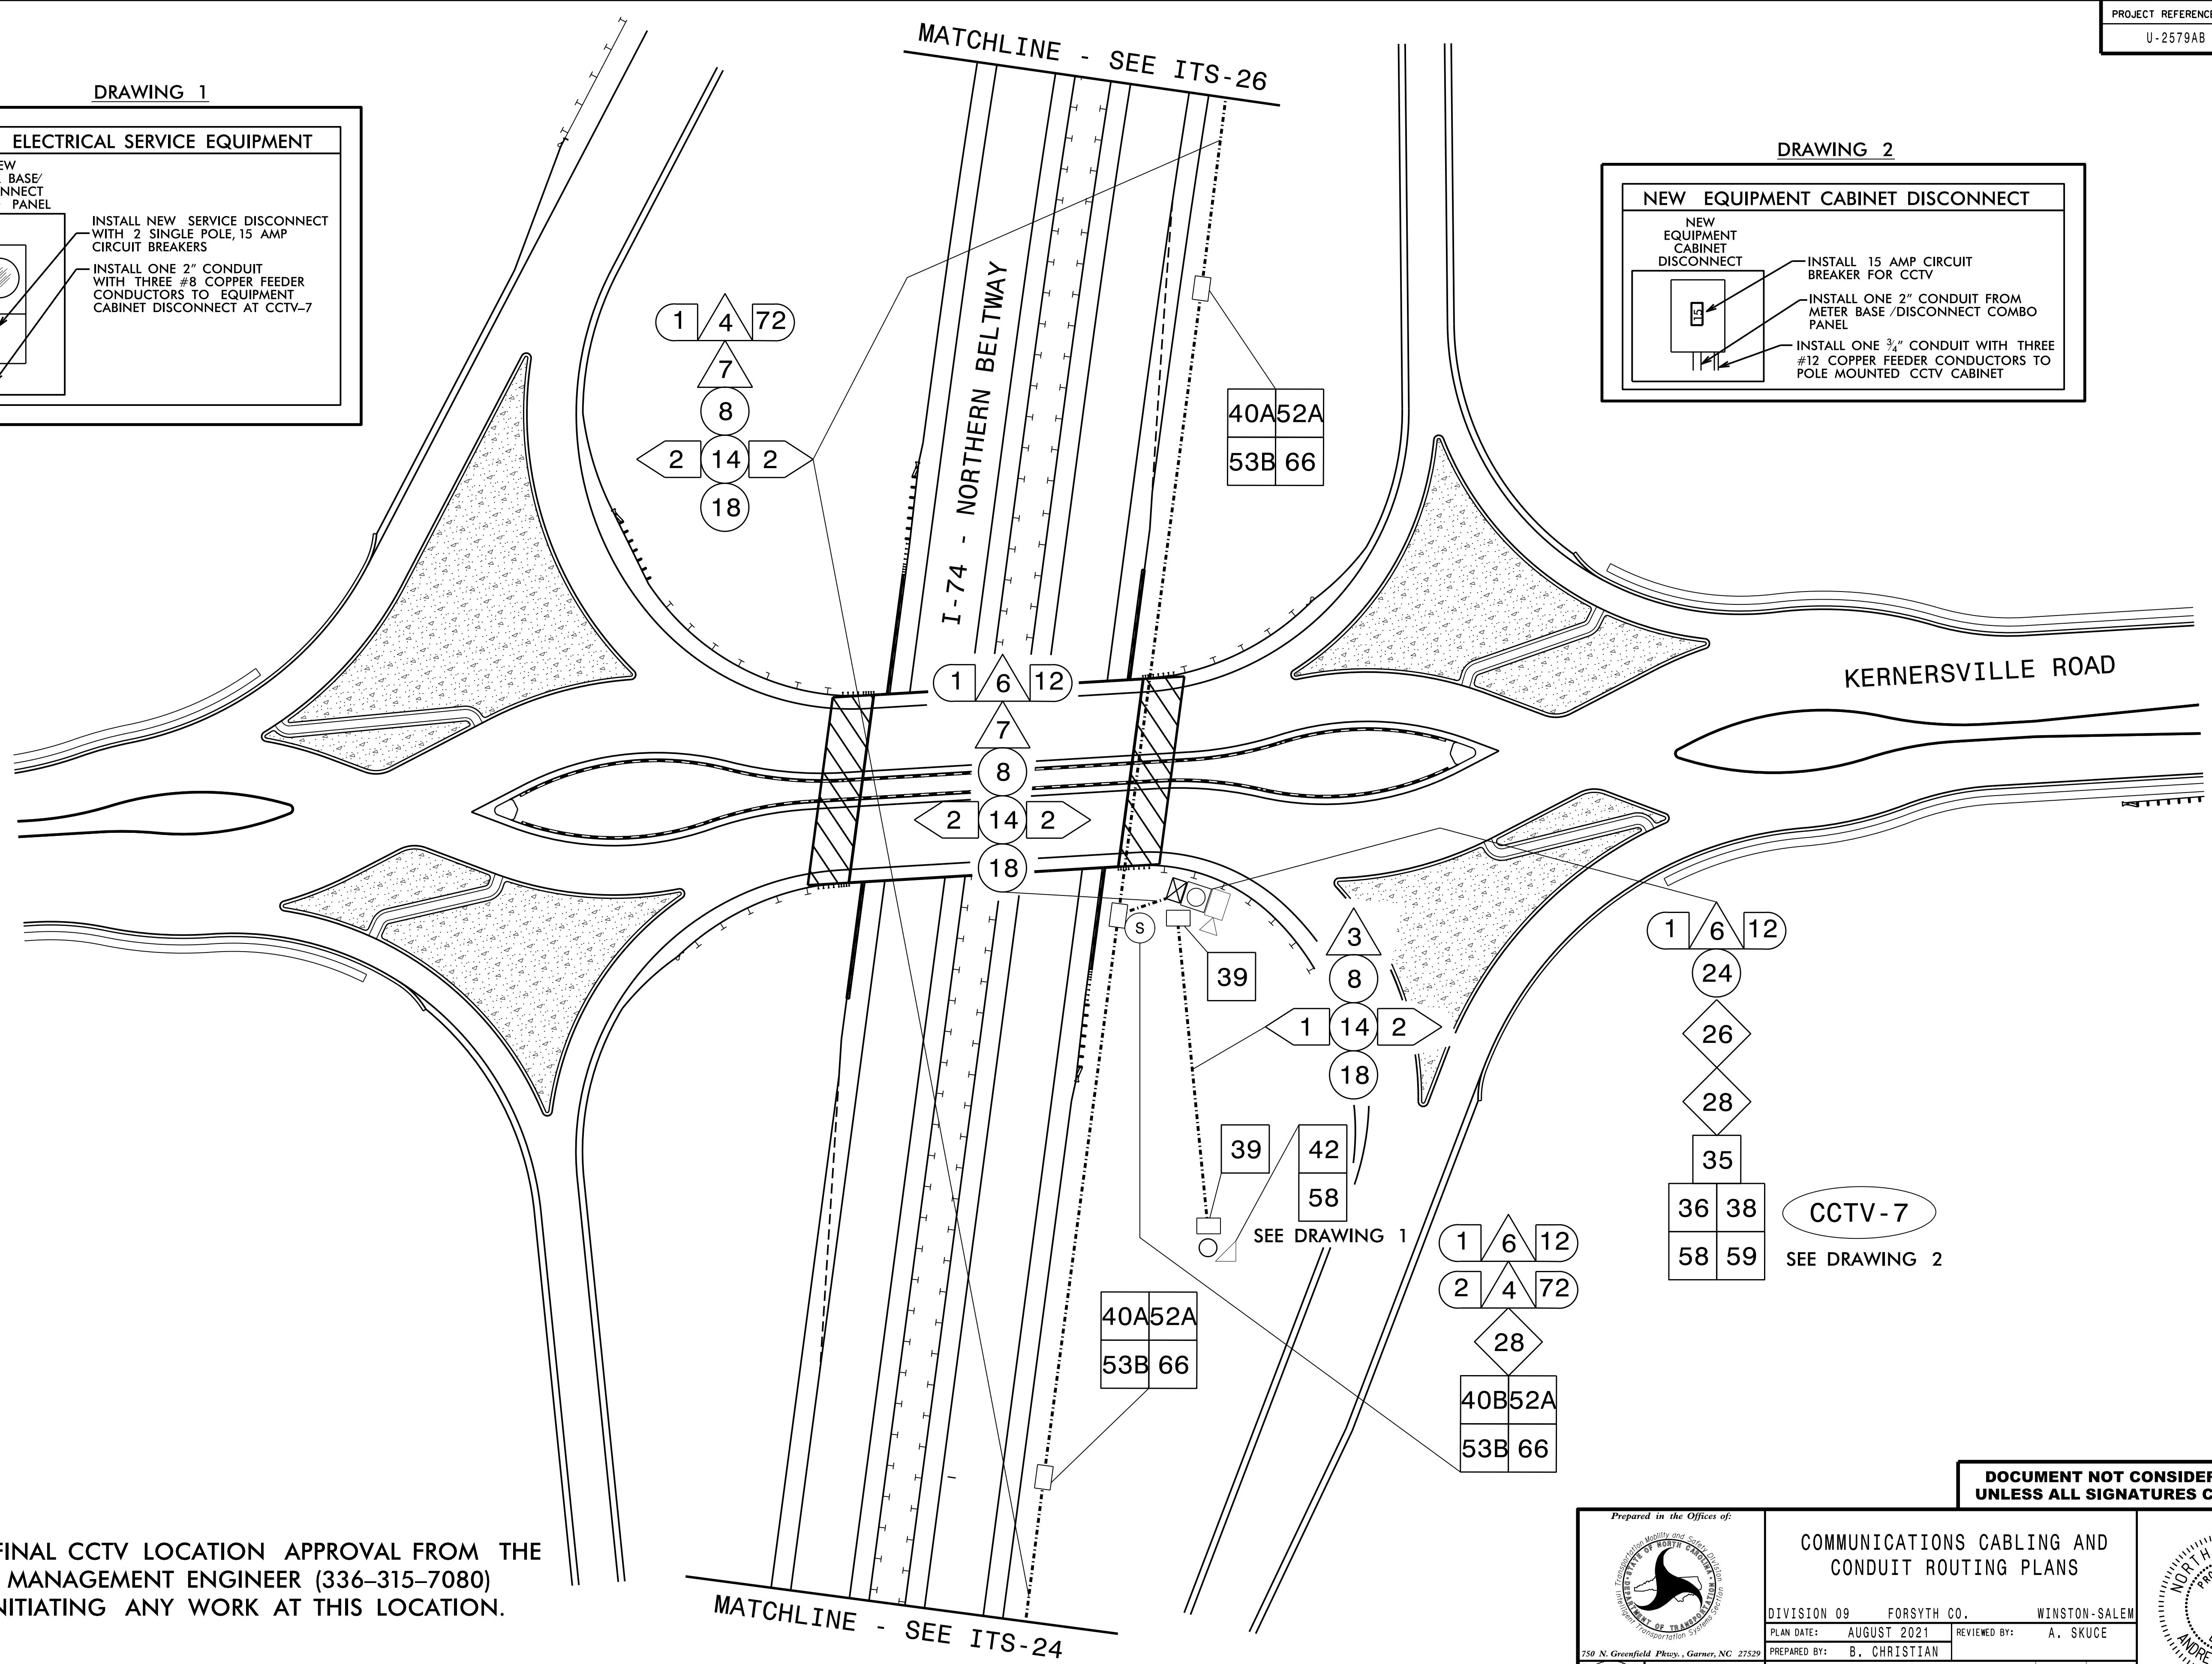

DRAWING 2

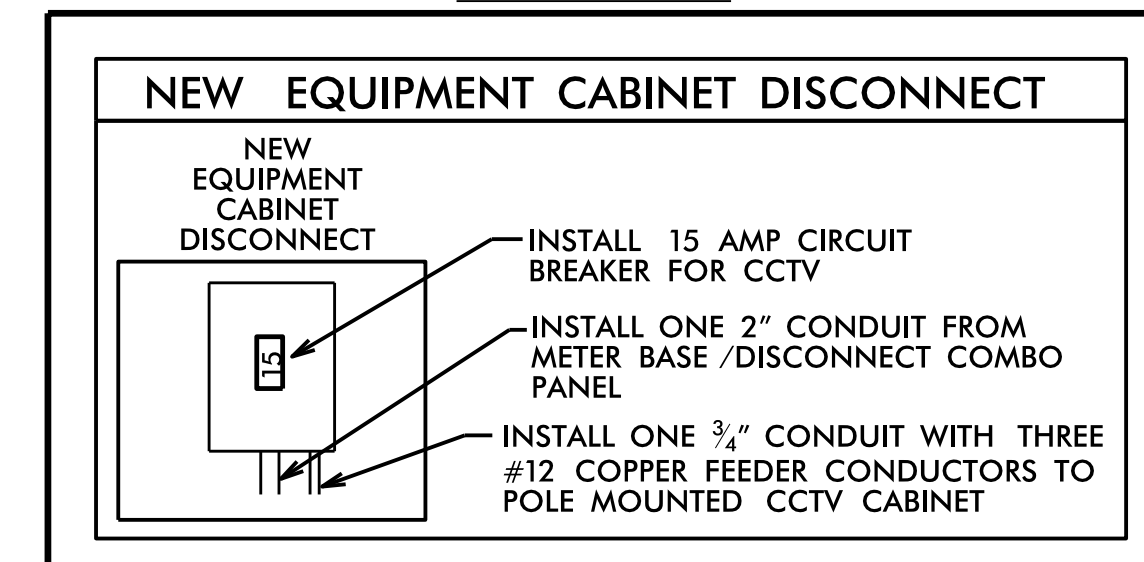

**NOTES**

- OBTAIN FINAL CCTV LOCATION APPROVAL FROM THE INCIDENT MANAGEMENT ENGINEER (336-315-7080) BEFORE INITIATING ANY WORK AT THIS LOCATION.

**DOCUMENT NOT CONSIDERED FINAL UNLESS ALL SIGNATURES COMPLETED**

	<p>COMMUNICATIONS CABLING AND CONDUIT ROUTING PLANS</p>		
	<p>DIVISION 09 FORSYTH CO. WINSTON-SALEM</p> <p>PLAN DATE: AUGUST 2021 REVIEWED BY: A. SKUCE</p> <p>PREPARED BY: B. CHRISTIAN</p>	<p>REVISIONS</p> <p>INIT. DATE</p>	

750 N. Greenfield Pkwy., Garner, NC 27529

SCALE 0 50'  
1" = 50'