


NEW HUB CABINET
HUB-1
I-40 AT NORTHERN BELTWAY

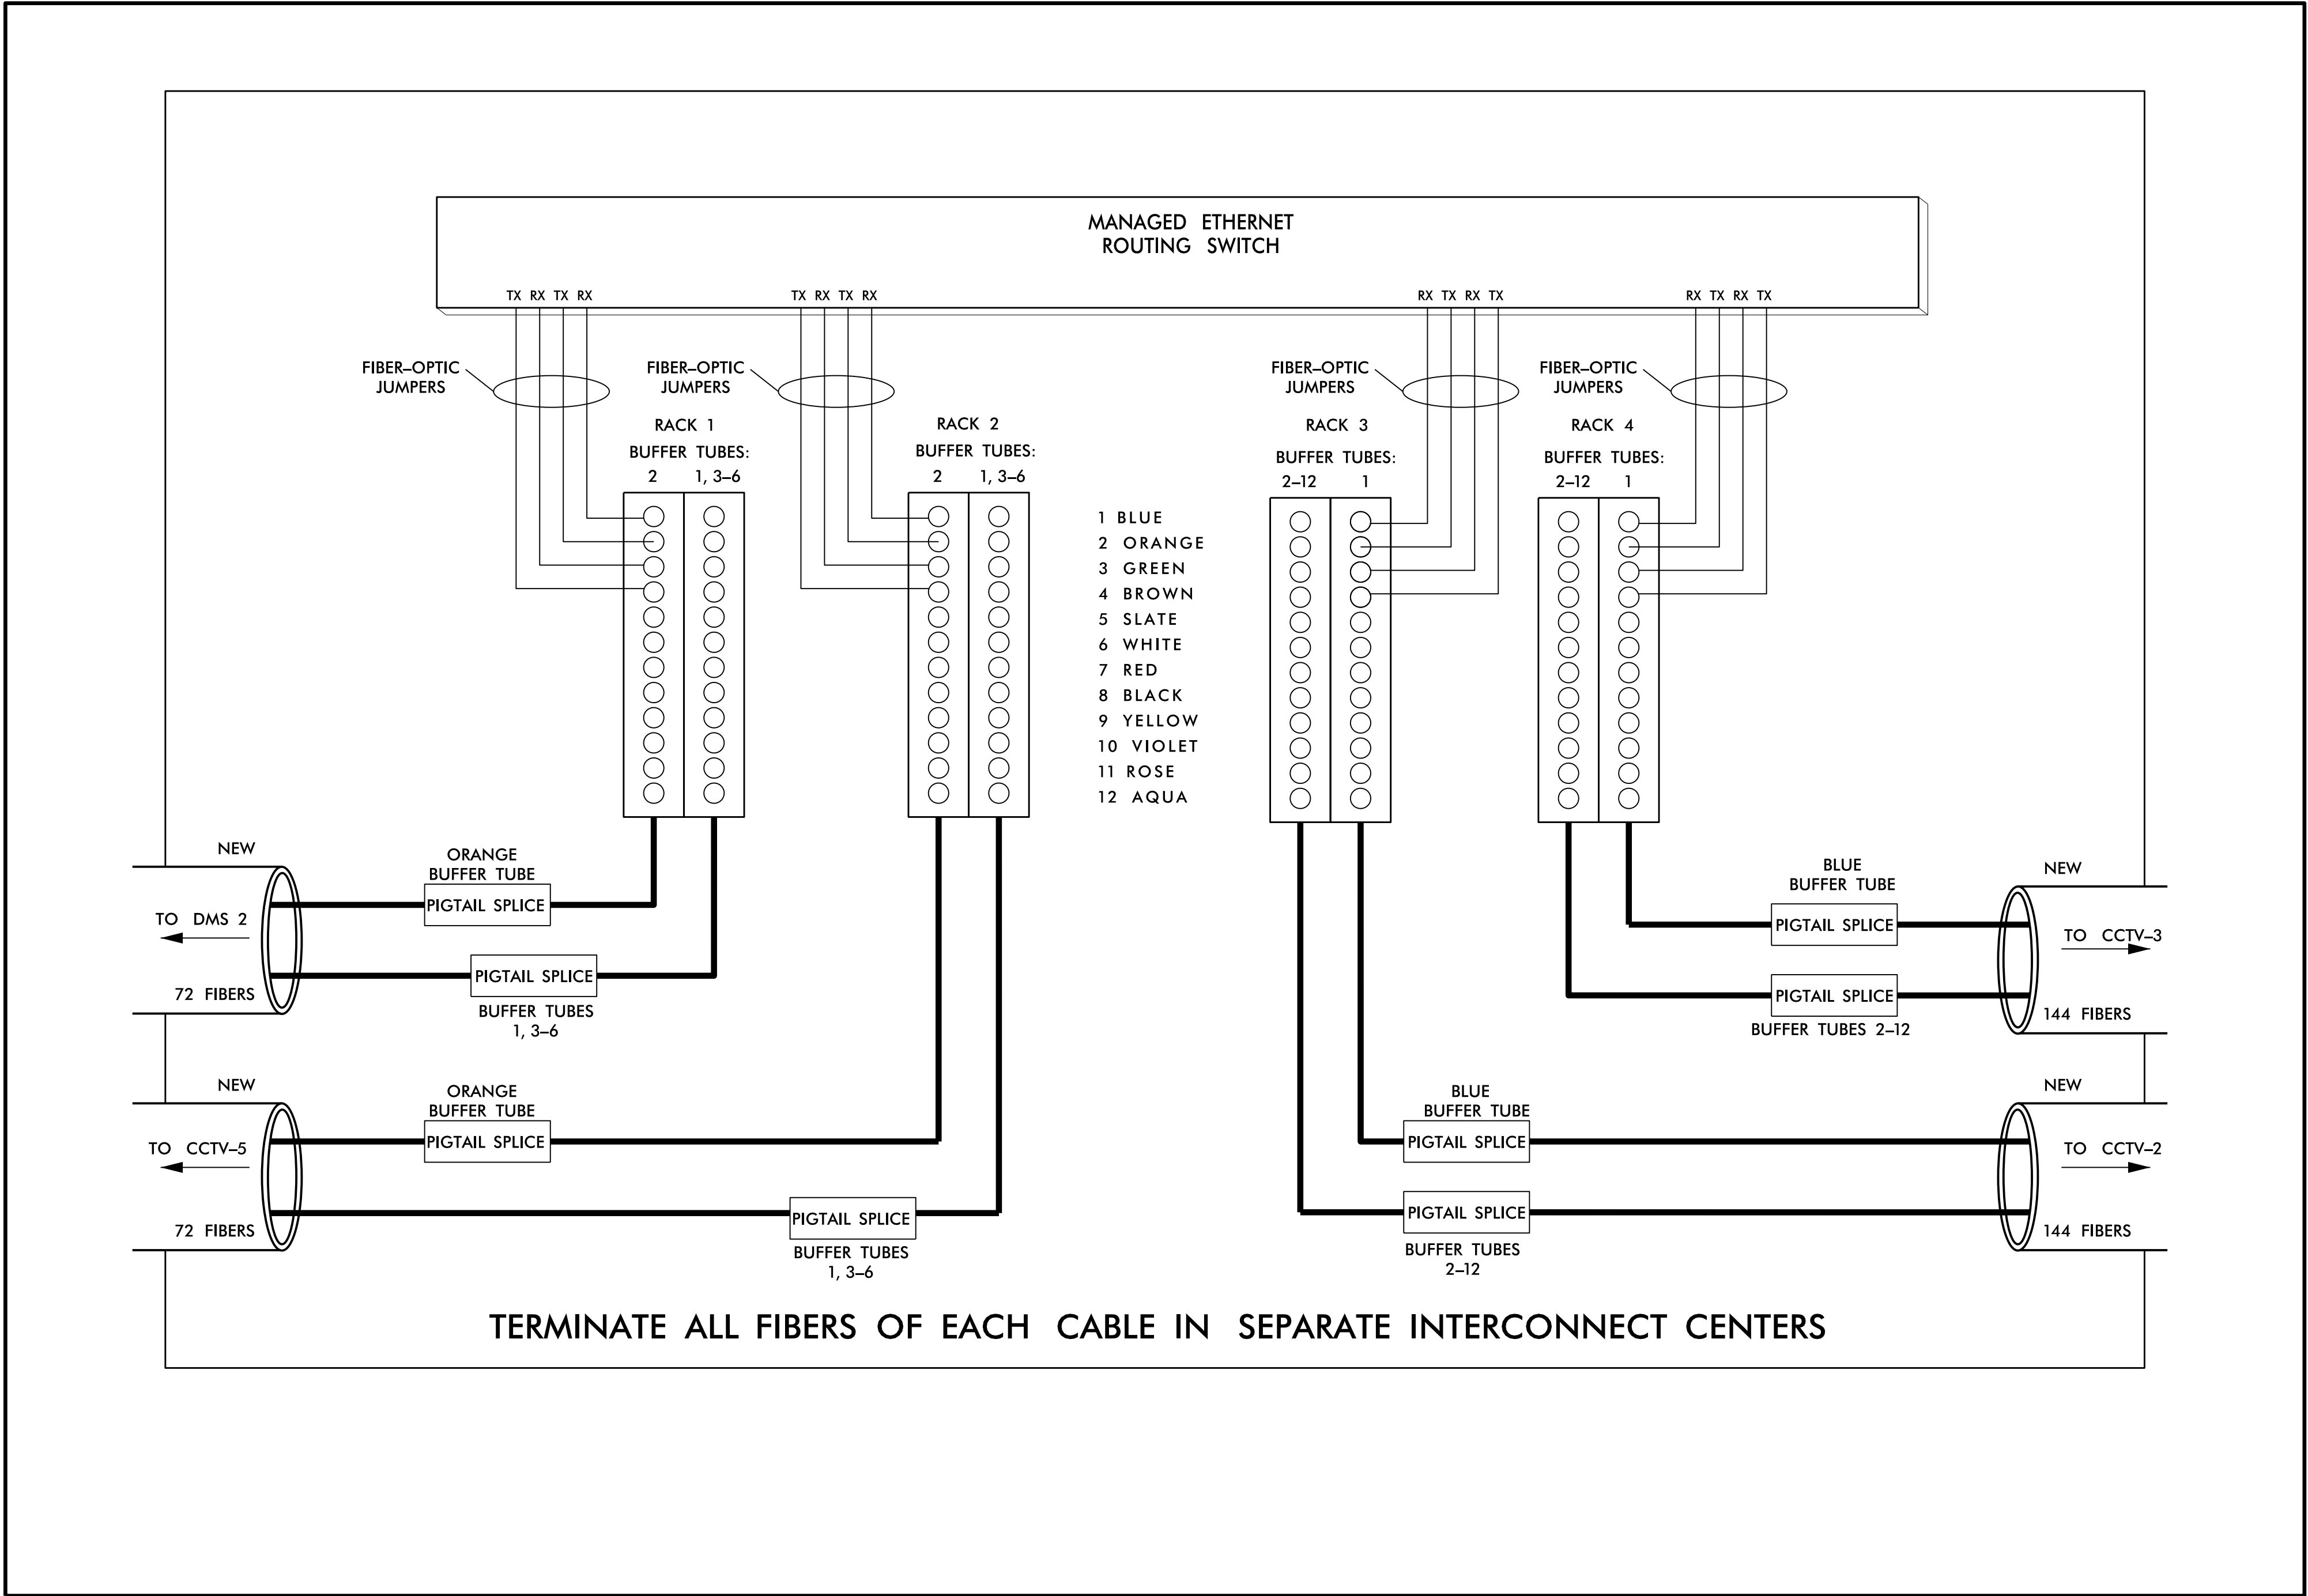

- 1) ETHERNET SWITCH TERMINATION CONFIGURATIONS ARE GENERIC. CONTRACTOR IS RESPONSIBLE FOR DETERMINING \ ENSURING PROPER TERMINATIONS.
- 2) INCLUDE ON THE COVER OF EACH SPLICE TRAY THE FOLLOWING:
REFERENCE SECTION 1731 "FIBER OPTIC SPLICE ENCLOSURE"
 - 1) SPLICE LOCATION
 - 2) DATE
 - 3) COMPANY NAME
 - 4) NAME OF INDIVIDUAL PERFORMING THE SPLICING

PRIOR TO INSTALLING THE COVER ON THE SPLICE TRAY TAKE A DIGITAL PHOTOGRAPH SHOWING THE SPLICE TRAY AND INFORMATION SHOWN ABOVE (1-4) AND SUBMIT PHOTOGRAPH ALONG WITH OTDR TEST RESULTS.

**DOCUMENT NOT CONSIDERED FINAL
UNLESS ALL SIGNATURES COMPLETED**

	SPLICE DETAIL		
	DIVISION 9 FORSYTH COUNTY WINSTON-SALEM PLAN DATE: AUGUST 2021 REVIEWED BY: A. SKUCE PREPARED BY: B. CHRISTIAN		
750 N. Greenfield Pkwy., Garner, NC 27529		DocuSigned by: <i>Andrew J. Skuce</i> 8/19/2021 DATE	