


PROJECT REFERENCE NO.	SHEET NO.
U-2579AB	UC-5B
DESIGNED BY: DMP	
DRAWN BY: DMP	
CHECKED BY: DMP	
APPROVED BY:	
REVISED:	
NORTH CAROLINA DEPARTMENT OF TRANSPORTATION UTILITIES ENGINEERING SEC. PHONE: (919) 707-6690 FAX: (919) 250-4151 UTILITY CONSTRUCTION PLANS ONLY	

UTILITY CONSTRUCTION

DOCUMENT NOT CONSIDERED FINAL UNLESS ALL SIGNATURES COMPLETED

NOTE: THIS SHEET IS A 1"=50' SCALE INSET OF THE LOWER LEFT PORTION OF SHEET UC-5, FOR CLARITY.

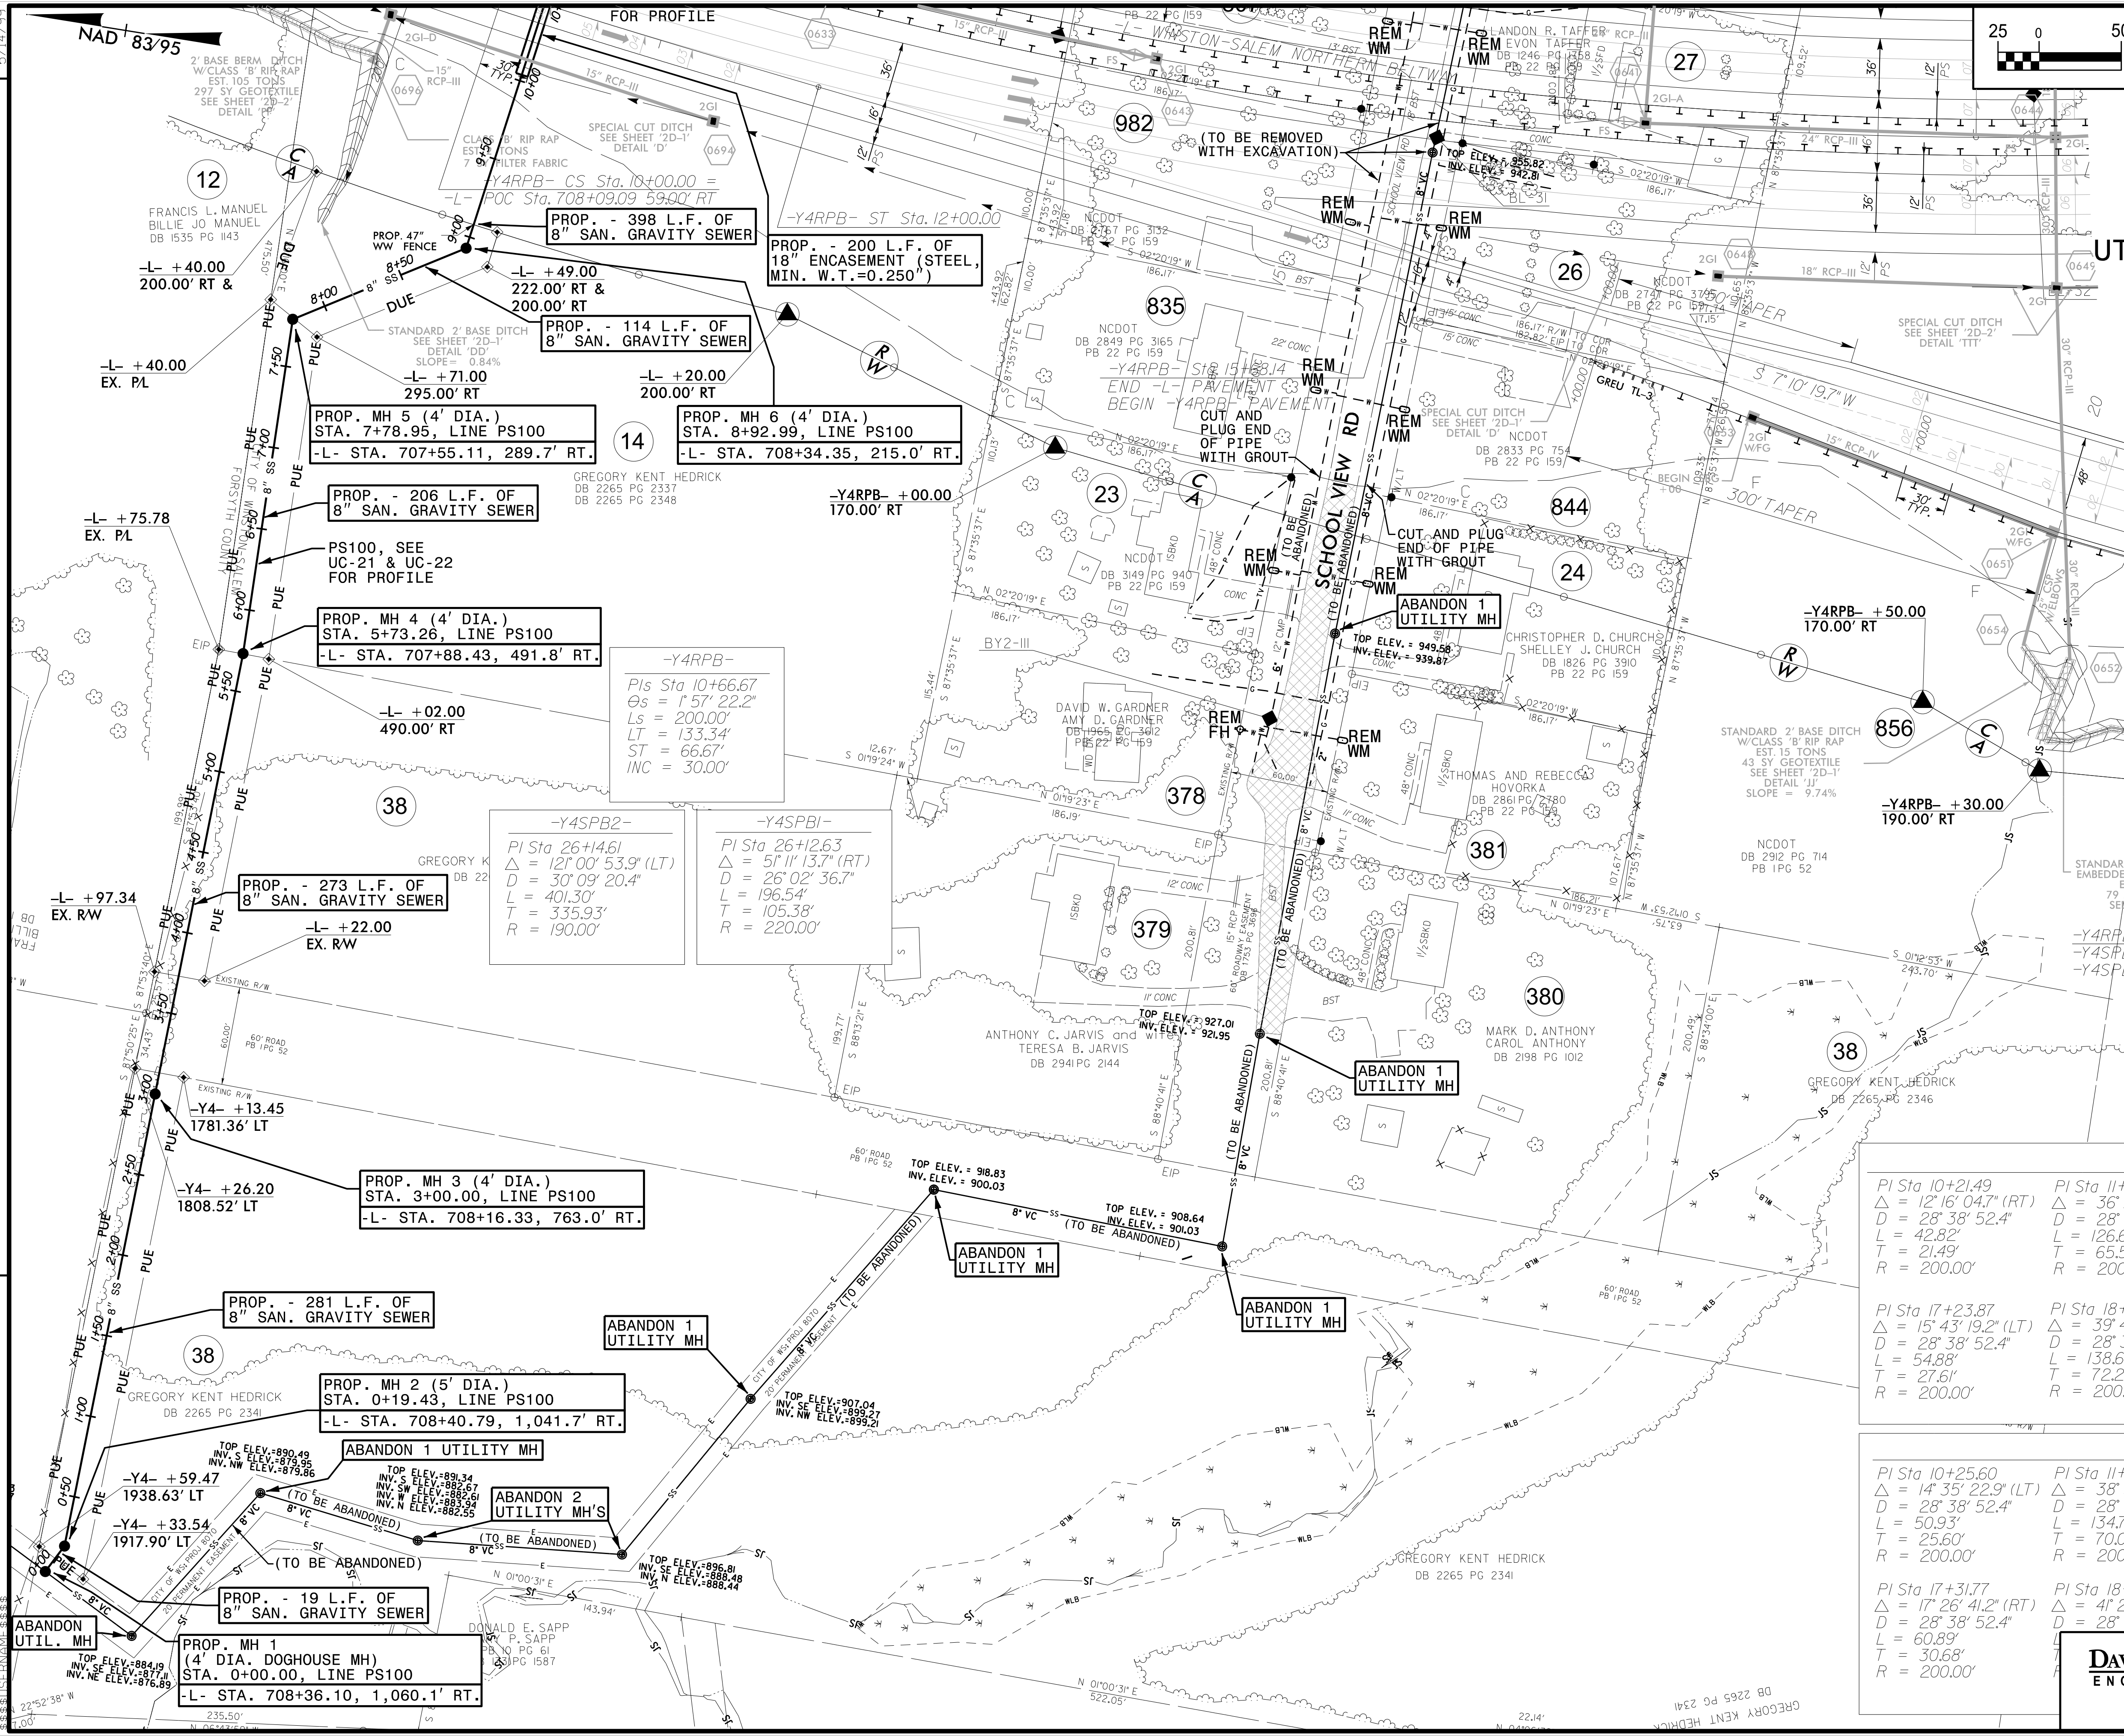

REVISIONS

-Y4EB-			
PI Sta 10+21.49 Δ = 12' 16" 04.7" (RT) D = 28' 38" 52.4" L = 42.82' T = 21.49' R = 200.00'	PI Sta 11+08.32 Δ = 36' 16" 04.7" (LT) D = 28' 38" 52.4" L = 126.60' T = 65.50' R = 200.00'	PI Sta 13+65.24 Δ = 42' 55" 19.5" (RT) D = 28' 38" 52.4" L = 149.83' T = 78.63' R = 200.00'	PI Sta 14+22.11 Δ = 48' 44" 09.4" (LT) D = 28' 38" 52.4" L = 173.06' T = 91.76' R = 200.00'
-Y4WB-			
PI Sta 10+25.60 Δ = 14' 35" 22.9" (LT) D = 28' 38" 52.4" L = 50.93' T = 25.60' R = 200.00'	PI Sta 11+20.95 Δ = 38' 35" 22.9" (RT) D = 28' 38" 52.4" L = 134.70' T = 70.02' R = 200.00'	PI Sta 13+77.98 Δ = 41' 11" 03.4" (LT) D = 28' 38" 52.4" L = 143.76' T = 75.14' R = 200.00'	PI Sta 14+22.11 Δ = 48' 44" 09.4" (LT) D = 28' 38" 52.4" L = 173.06' T = 91.76' R = 200.00'
PI Sta 17+31.77 Δ = 17' 26" 41.2" (RT) D = 28' 38" 52.4" L = 60.89' T = 30.68' R = 200.00'	PI Sta 18+37.64 Δ = 41' 26" 41.2" (LT) D = 28' 38" 52.4" L = 138.66' T = 72.25' R = 200.00'	PI Sta 21+16.89 Δ = 41' 47" 42.6" (RT) D = 28' 38" 52.4" L = 143.76' T = 75.14' R = 200.00'	PI Sta 22+11.77 Δ = 48' 44" 09.4" (LT) D = 28' 38" 52.4" L = 173.06' T = 91.76' R = 200.00'

UTILITY CONSTRUCTION PLANS PREPARED BY:

DAVIS • MARTIN • POWELL
ENGINEERS & SURVEYORS

6415 OLD PLANK RD., HIGH POINT, NC 27265
PHONE: (336) 886-4821 FAX: (336) 886-4458
WWW.DMP-INC.COM LICENSE: F-0245