


PROJECT REFERENCE NO.	SHEET NO.
U-2579AB	UC-5C
DESIGNED BY: DMP	
DRAWN BY: DMP	
CHECKED BY: DMP	
APPROVED BY:	
REVISED:	
NORTH CAROLINA DEPARTMENT OF TRANSPORTATION UTILITIES ENGINEERING SEC. PHONE: (919) 707-6690 FAX: (919) 250-4151 UTILITY CONSTRUCTION PLANS ONLY	

### UTILITY CONSTRUCTION

**DOCUMENT NOT CONSIDERED FINAL UNLESS ALL SIGNATURES COMPLETED**

NOTE: THIS SHEET IS A 1"=50' SCALE INSET OF THE LOWER RIGHT PORTION OF SHEET UC-5, FOR CLARITY.

NAD 83/95

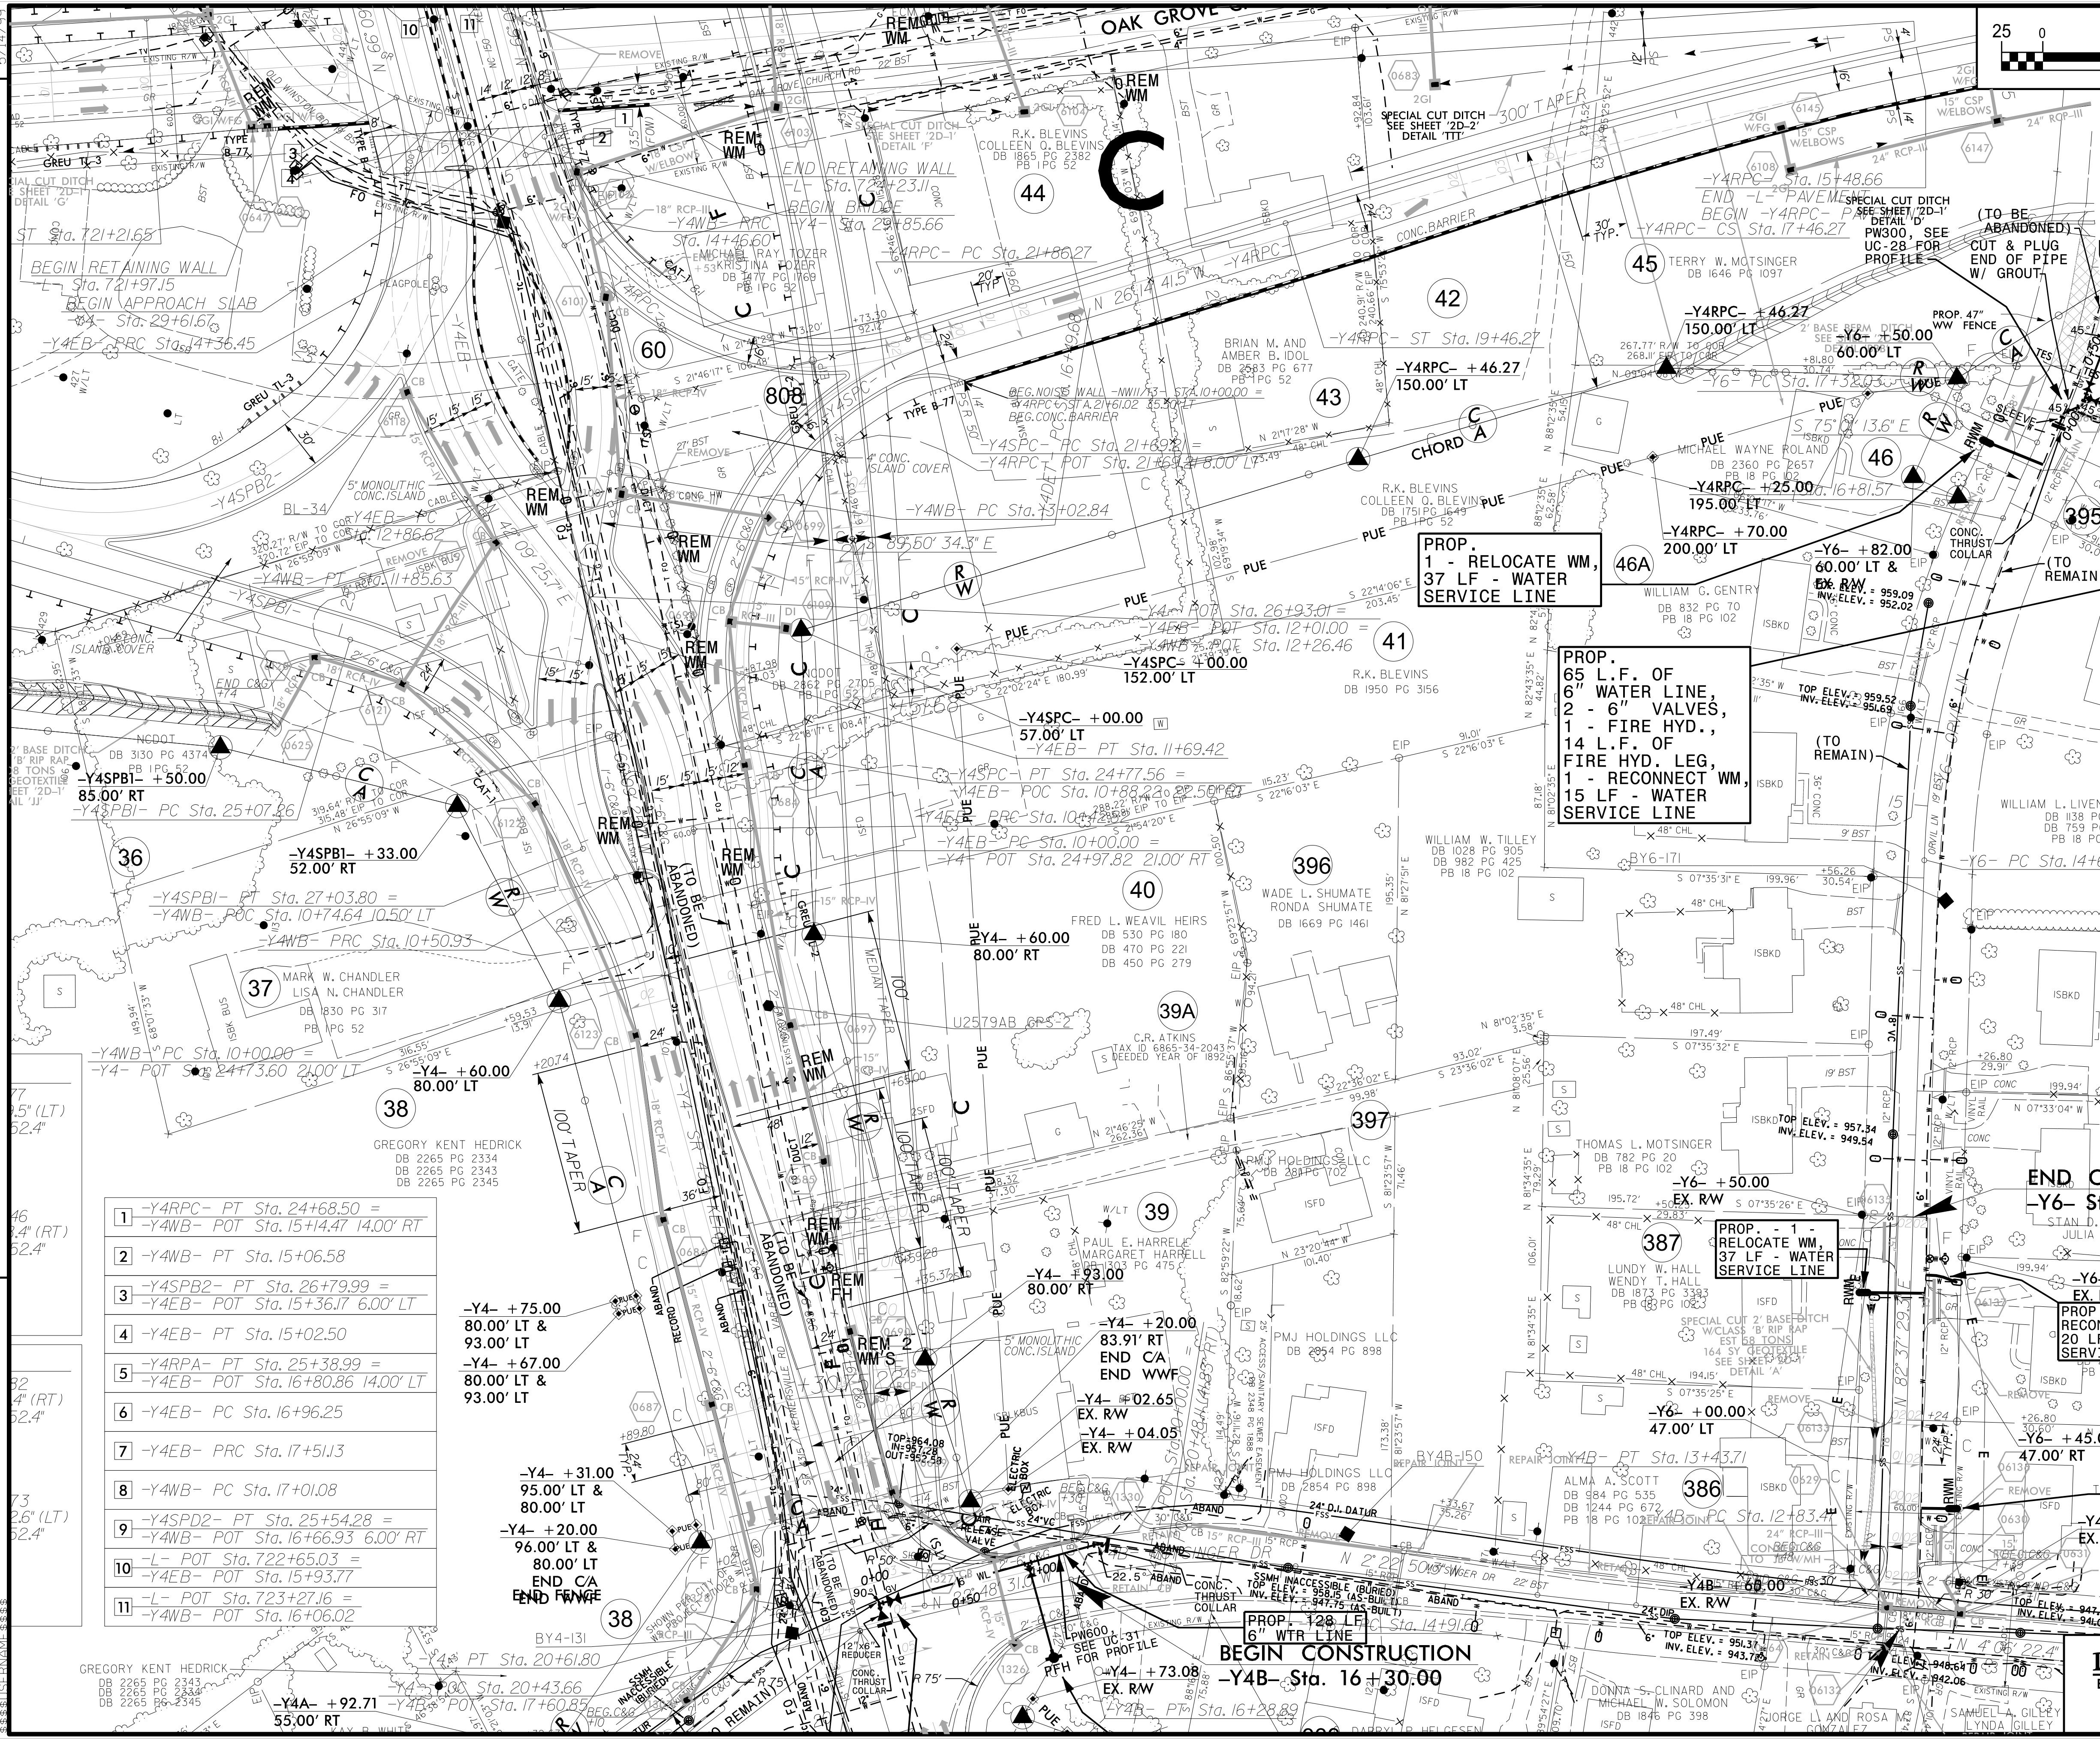

REVISIONS

- 1 -Y4RPC- PT Sta. 24+68.50 =  
-Y4WB- POT Sta. 15+14.47 14.00' RT
- 2 -Y4WB- PT Sta. 15+06.58
- 3 -Y4SPB2- PT Sta. 26+79.99 =  
-Y4EB- POT Sta. 15+36.17 6.00' LT
- 4 -Y4EB- PT Sta. 15+02.50
- 5 -Y4RPA- PT Sta. 25+38.99 =  
-Y4EB- POT Sta. 16+80.86 14.00' LT
- 6 -Y4EB- PC Sta. 16+96.25
- 7 -Y4EB- PRC Sta. 17+51.13
- 8 -Y4WB- PC Sta. 17+01.08
- 9 -Y4SPD2- PT Sta. 25+54.28 =  
-Y4WB- POT Sta. 16+66.93 6.00' RT
- 10 -L- POT Sta. 722+65.03 =  
-Y4EB- POT Sta. 15+93.77
- 11 -L- POT Sta. 723+27.16 =  
-Y4WB- POT Sta. 16+06.02

GREGORY KENT HEDRICK  
 DB 2265 PG 2343  
 DB 2265 PG 2343  
 DB 2265 PG 2345

PROP. - 1 - RELOCATE WM,  
 37 LF - WATER SERVICE LINE

PROP. 65 L.F. OF  
 6" WATER LINE,  
 2 - 6" VALVES,  
 1 - FIRE HYD.,  
 14 L.F. OF  
 FIRE HYD. LEG,  
 1 - RECONNECT WM,  
 15 LF - WATER SERVICE LINE

PROP. - 1 - RELOCATE WM,  
 37 LF - WATER SERVICE LINE

PROP. - 1 - RECONNECT WM,  
 20 LF - WATER SERVICE LINE

PROP. - 1 - RELOCATE WM,  
 20 LF - WATER SERVICE LINE

BEGIN CONSTRUCTION  
 -Y4B- Sta. 16+30.00

END CONSTRUCTION  
 -Y6- Sta. 12+50.00