

PROJECT REFERENCE NO.	SHEET NO.
U-2579AB	UC-9B
DESIGNED BY: DMP	
DRAWN BY: DMP	
CHECKED BY: DMP	
APPROVED BY:	
REVISED:	
NORTH CAROLINA DEPARTMENT OF TRANSPORTATION UTILITIES ENGINEERING SEC. PHONE: (919) 707-6690 FAX: (919) 250-4151 UTILITY CONSTRUCTION PLANS ONLY	


# UTILITY CONSTRUCTION

DOCUMENT NOT CONSIDERED FINAL UNLESS ALL SIGNATURES COMPLETED



NAD 83/95

REVISIONS

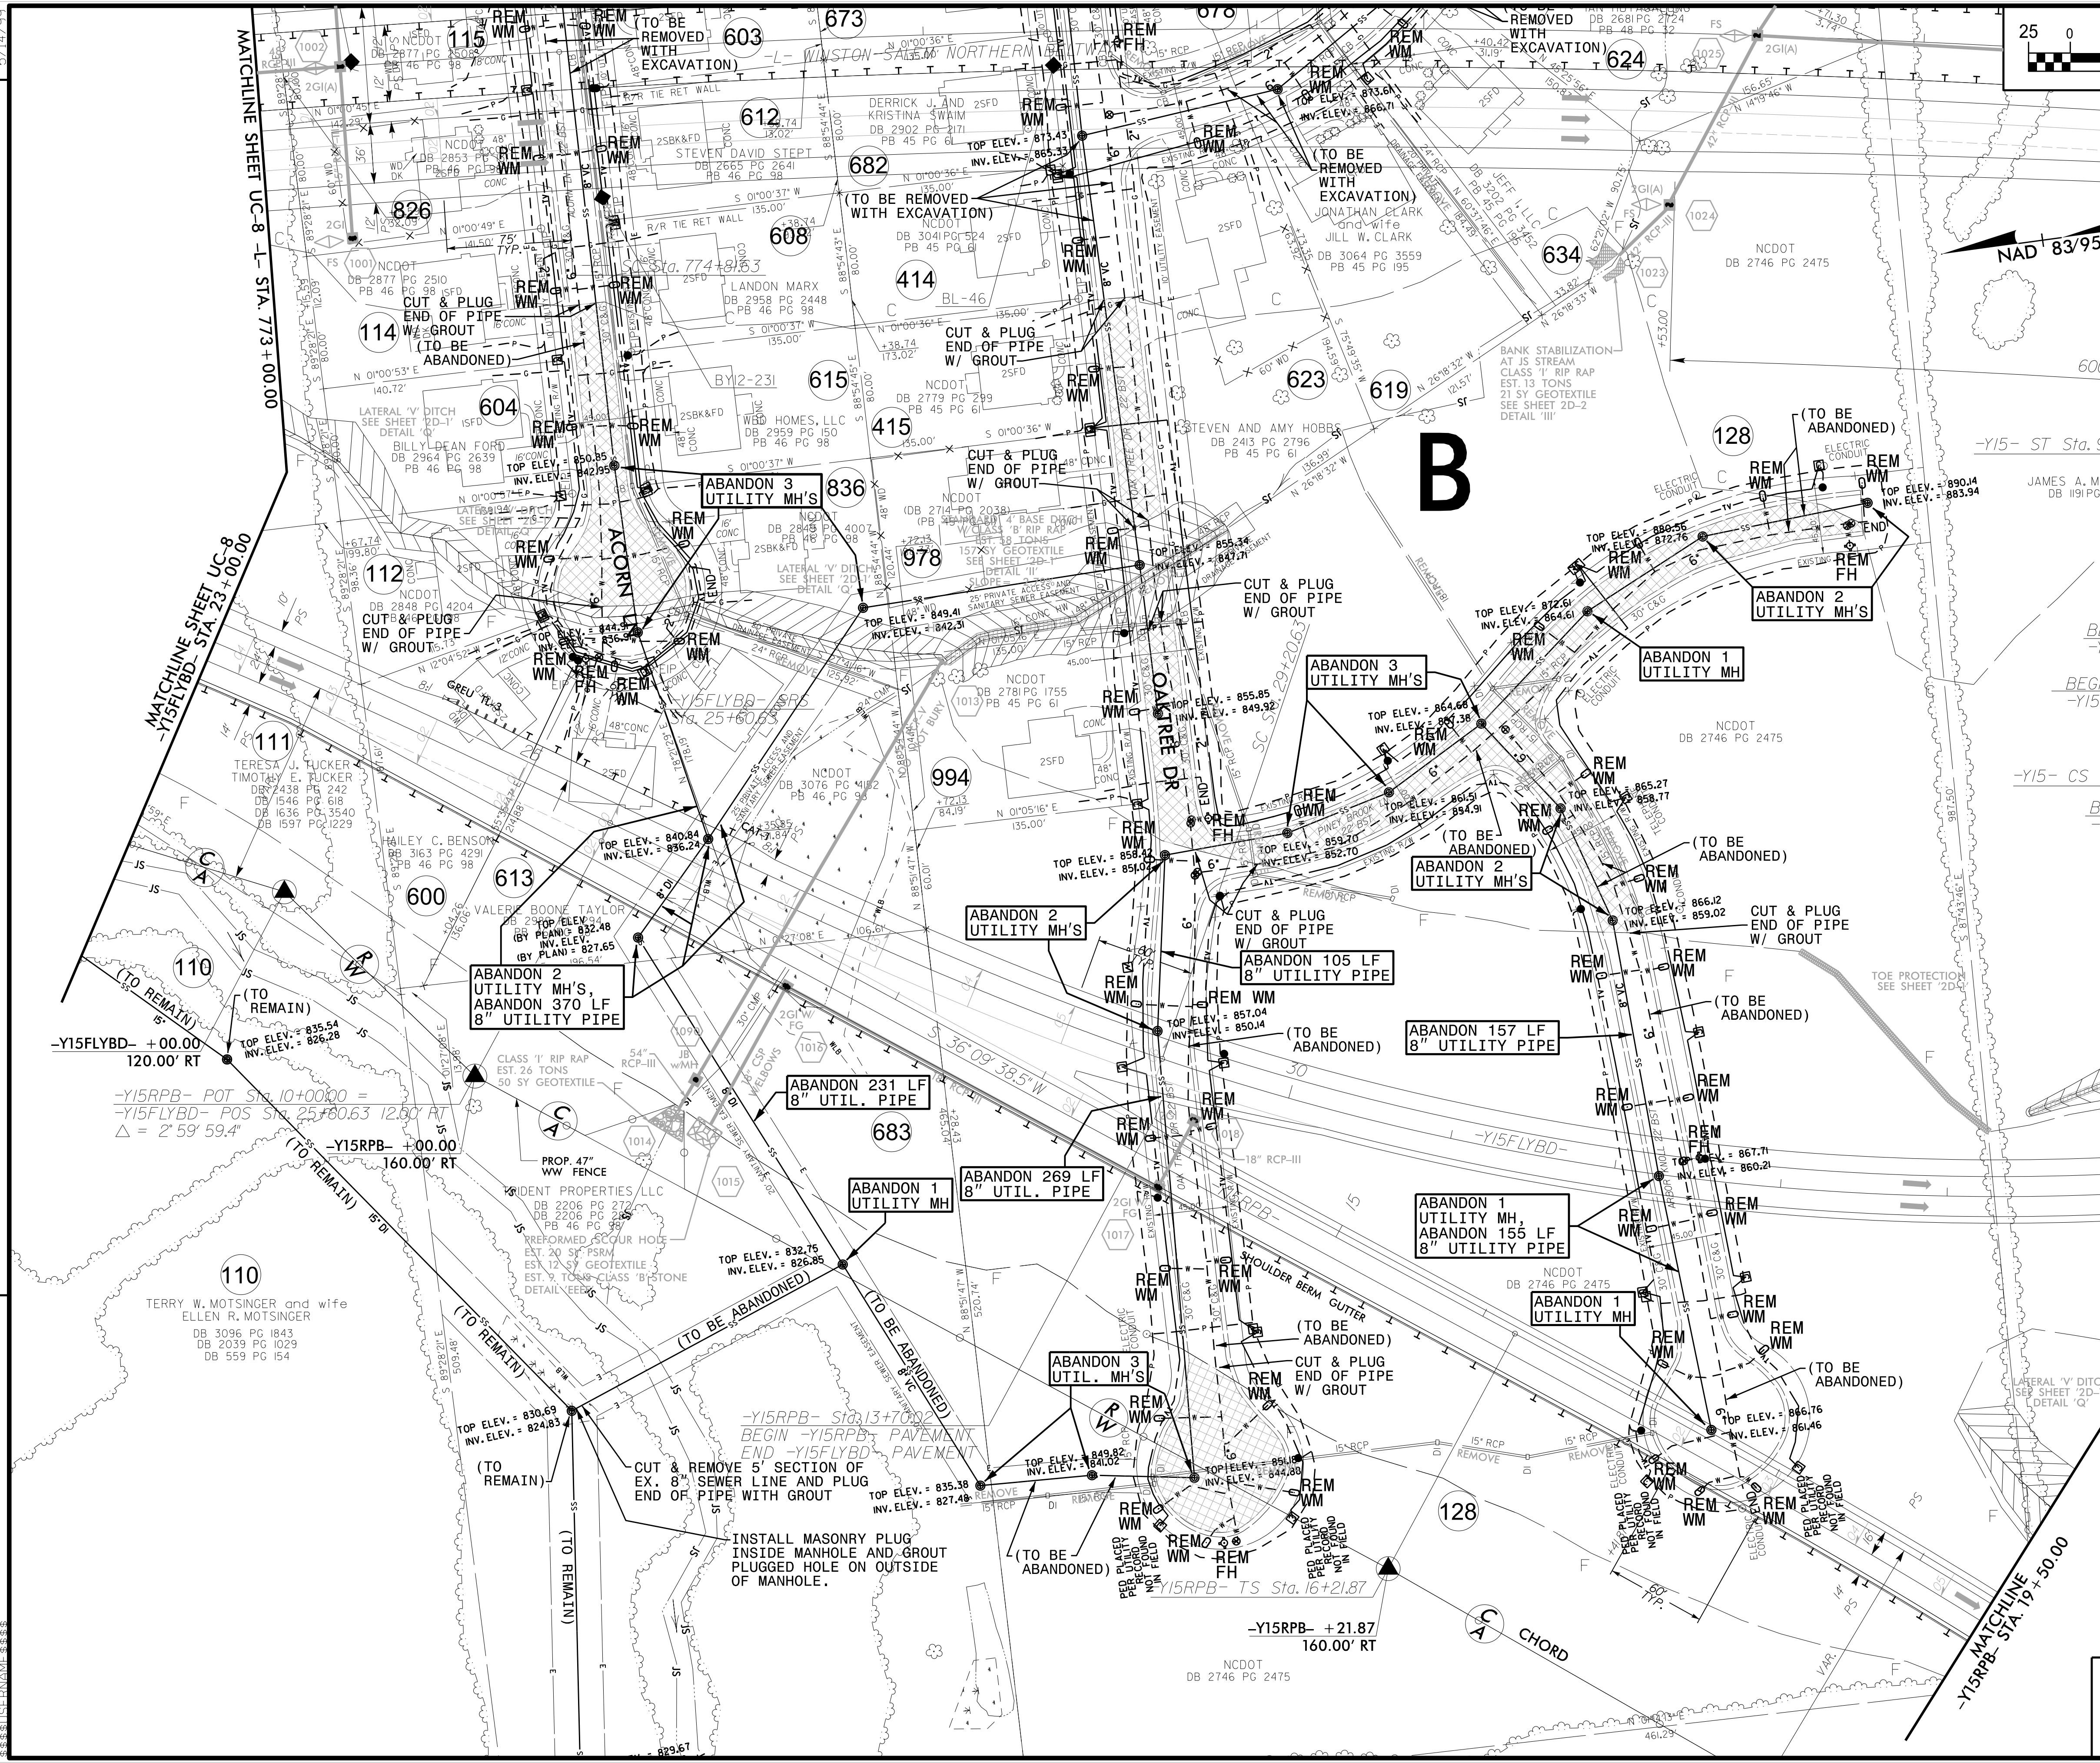

MATCHLINE SHEET UC-8 - STA. 773+00.00

MATCHLINE SHEET UC-8 - STA. 23+00.00

Y15FLYBD - +00.00  
120.00' RT

Y15RPB - POT Sta. 10+00.00 =  
Y15FLYBD - POS Sta. 25+80.63 12.50' AT  
 $\Delta = 2' 59'' 59.4''$

Y15RPB - +00.00  
160.00' RT

Y15RPB - Sta. 13+70.00  
BEGIN Y15RPB PAVEMENT  
END Y15FLYBD PAVEMENT

Y15RPB - TS Sta. 16+21.87  
160.00' RT

NOTE:  
THIS SHEET IS A 1"=50' SCALE  
INSET OF THE LOWER LEFT  
PORTION OF SHEET UC-9, FOR  
CLARITY.

UTILITY CONSTRUCTION PLANS PREPARED BY:

**DAVIS • MARTIN • POWELL**  
ENGINEERS & SURVEYORS

6415 OLD PLANK RD., HIGH POINT, NC 27265  
PHONE: (336) 886-4821 FAX: (336) 886-4458  
WWW.DMP-INC.COM LICENSE: F-2045