


PROJECT REFERENCE NO.	SHEET NO.
U-2579AB	UC-10A
DESIGNED BY: DMP	
DRAWN BY: DMP	
CHECKED BY: DMP	
APPROVED BY:	
REVISED:	
NORTH CAROLINA DEPARTMENT OF TRANSPORTATION	
UTILITIES ENGINEERING SEC. PHONE: (919) 707-6690 FAX: (919) 250-4151	
UTILITY CONSTRUCTION PLANS ONLY	

### UTILITY CONSTRUCTION


**DOCUMENT NOT CONSIDERED FINAL UNLESS ALL SIGNATURES COMPLETED**

NOTE: THIS SHEET IS A 1"=50' SCALE INSET OF THE UPPER RIGHT PORTION OF SHEET UC-10, FOR CLARITY.

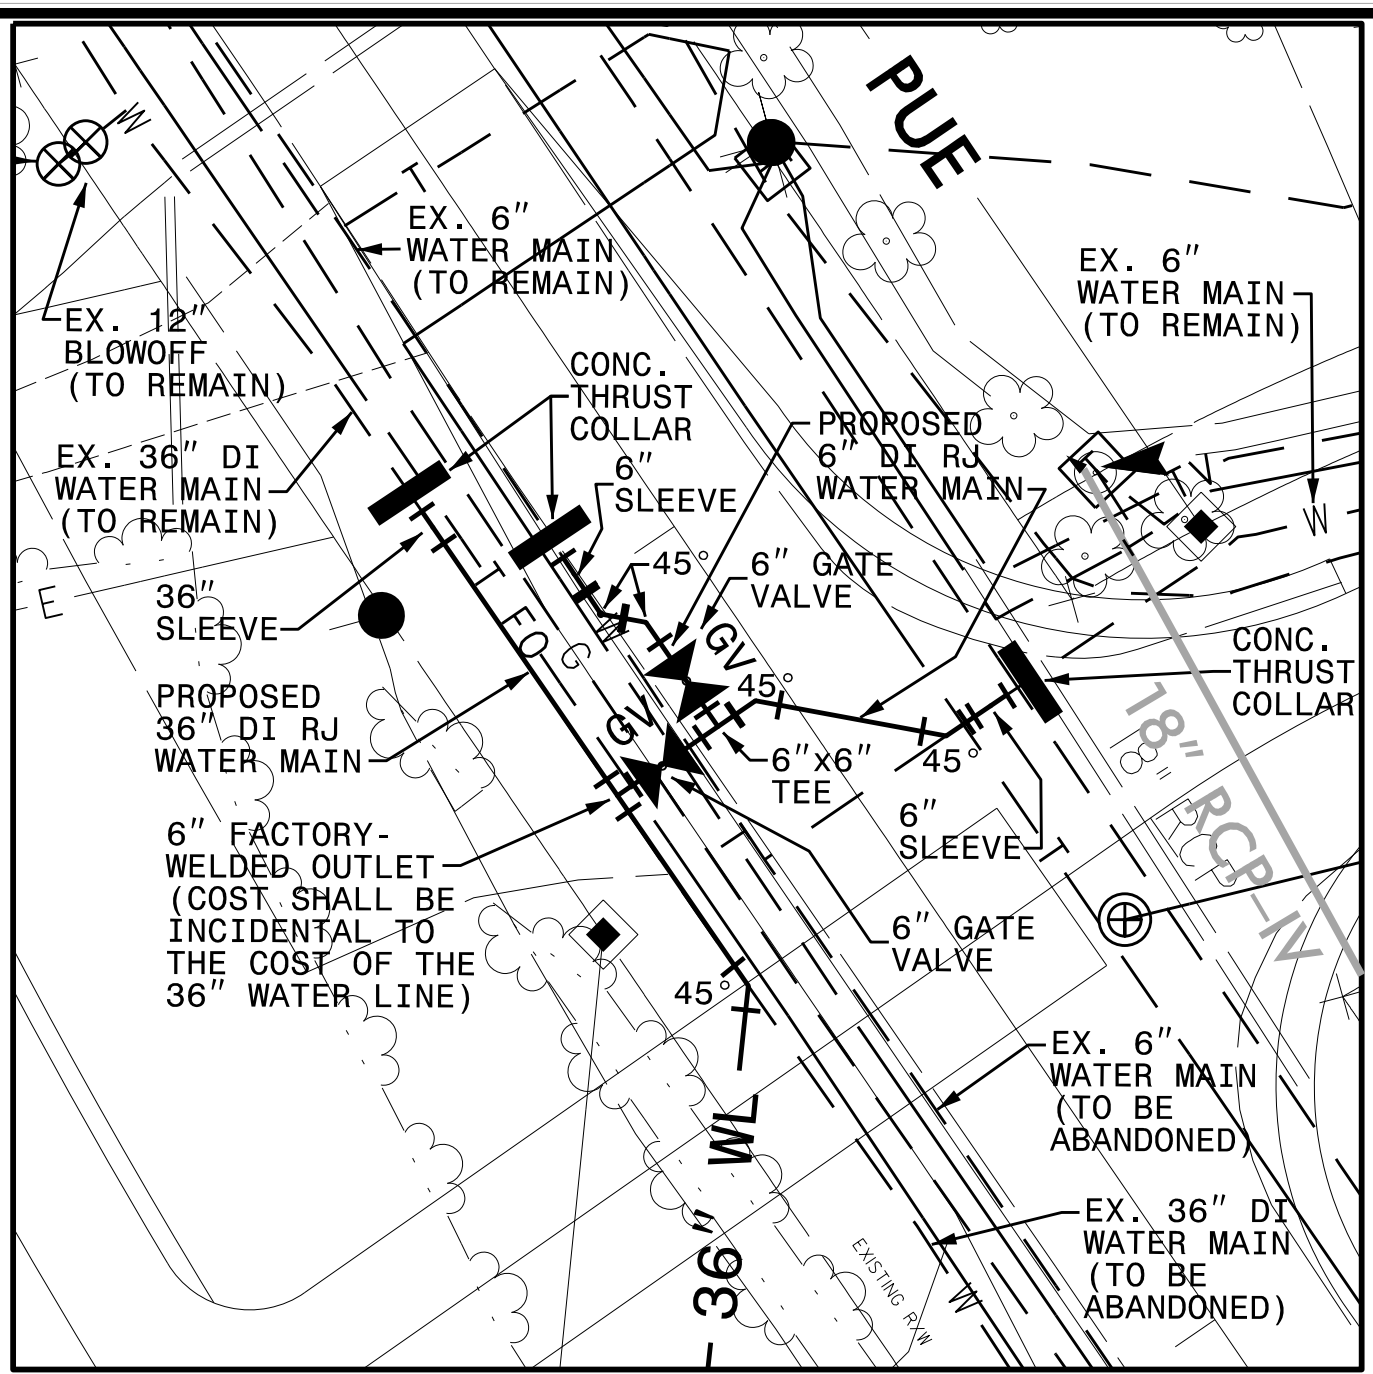

INSET FOR WATER LINE TIE-INS AT GLENN HI ROAD AND YEATON GLENN DRIVE SCALE: 1"=20'

REVISIONS

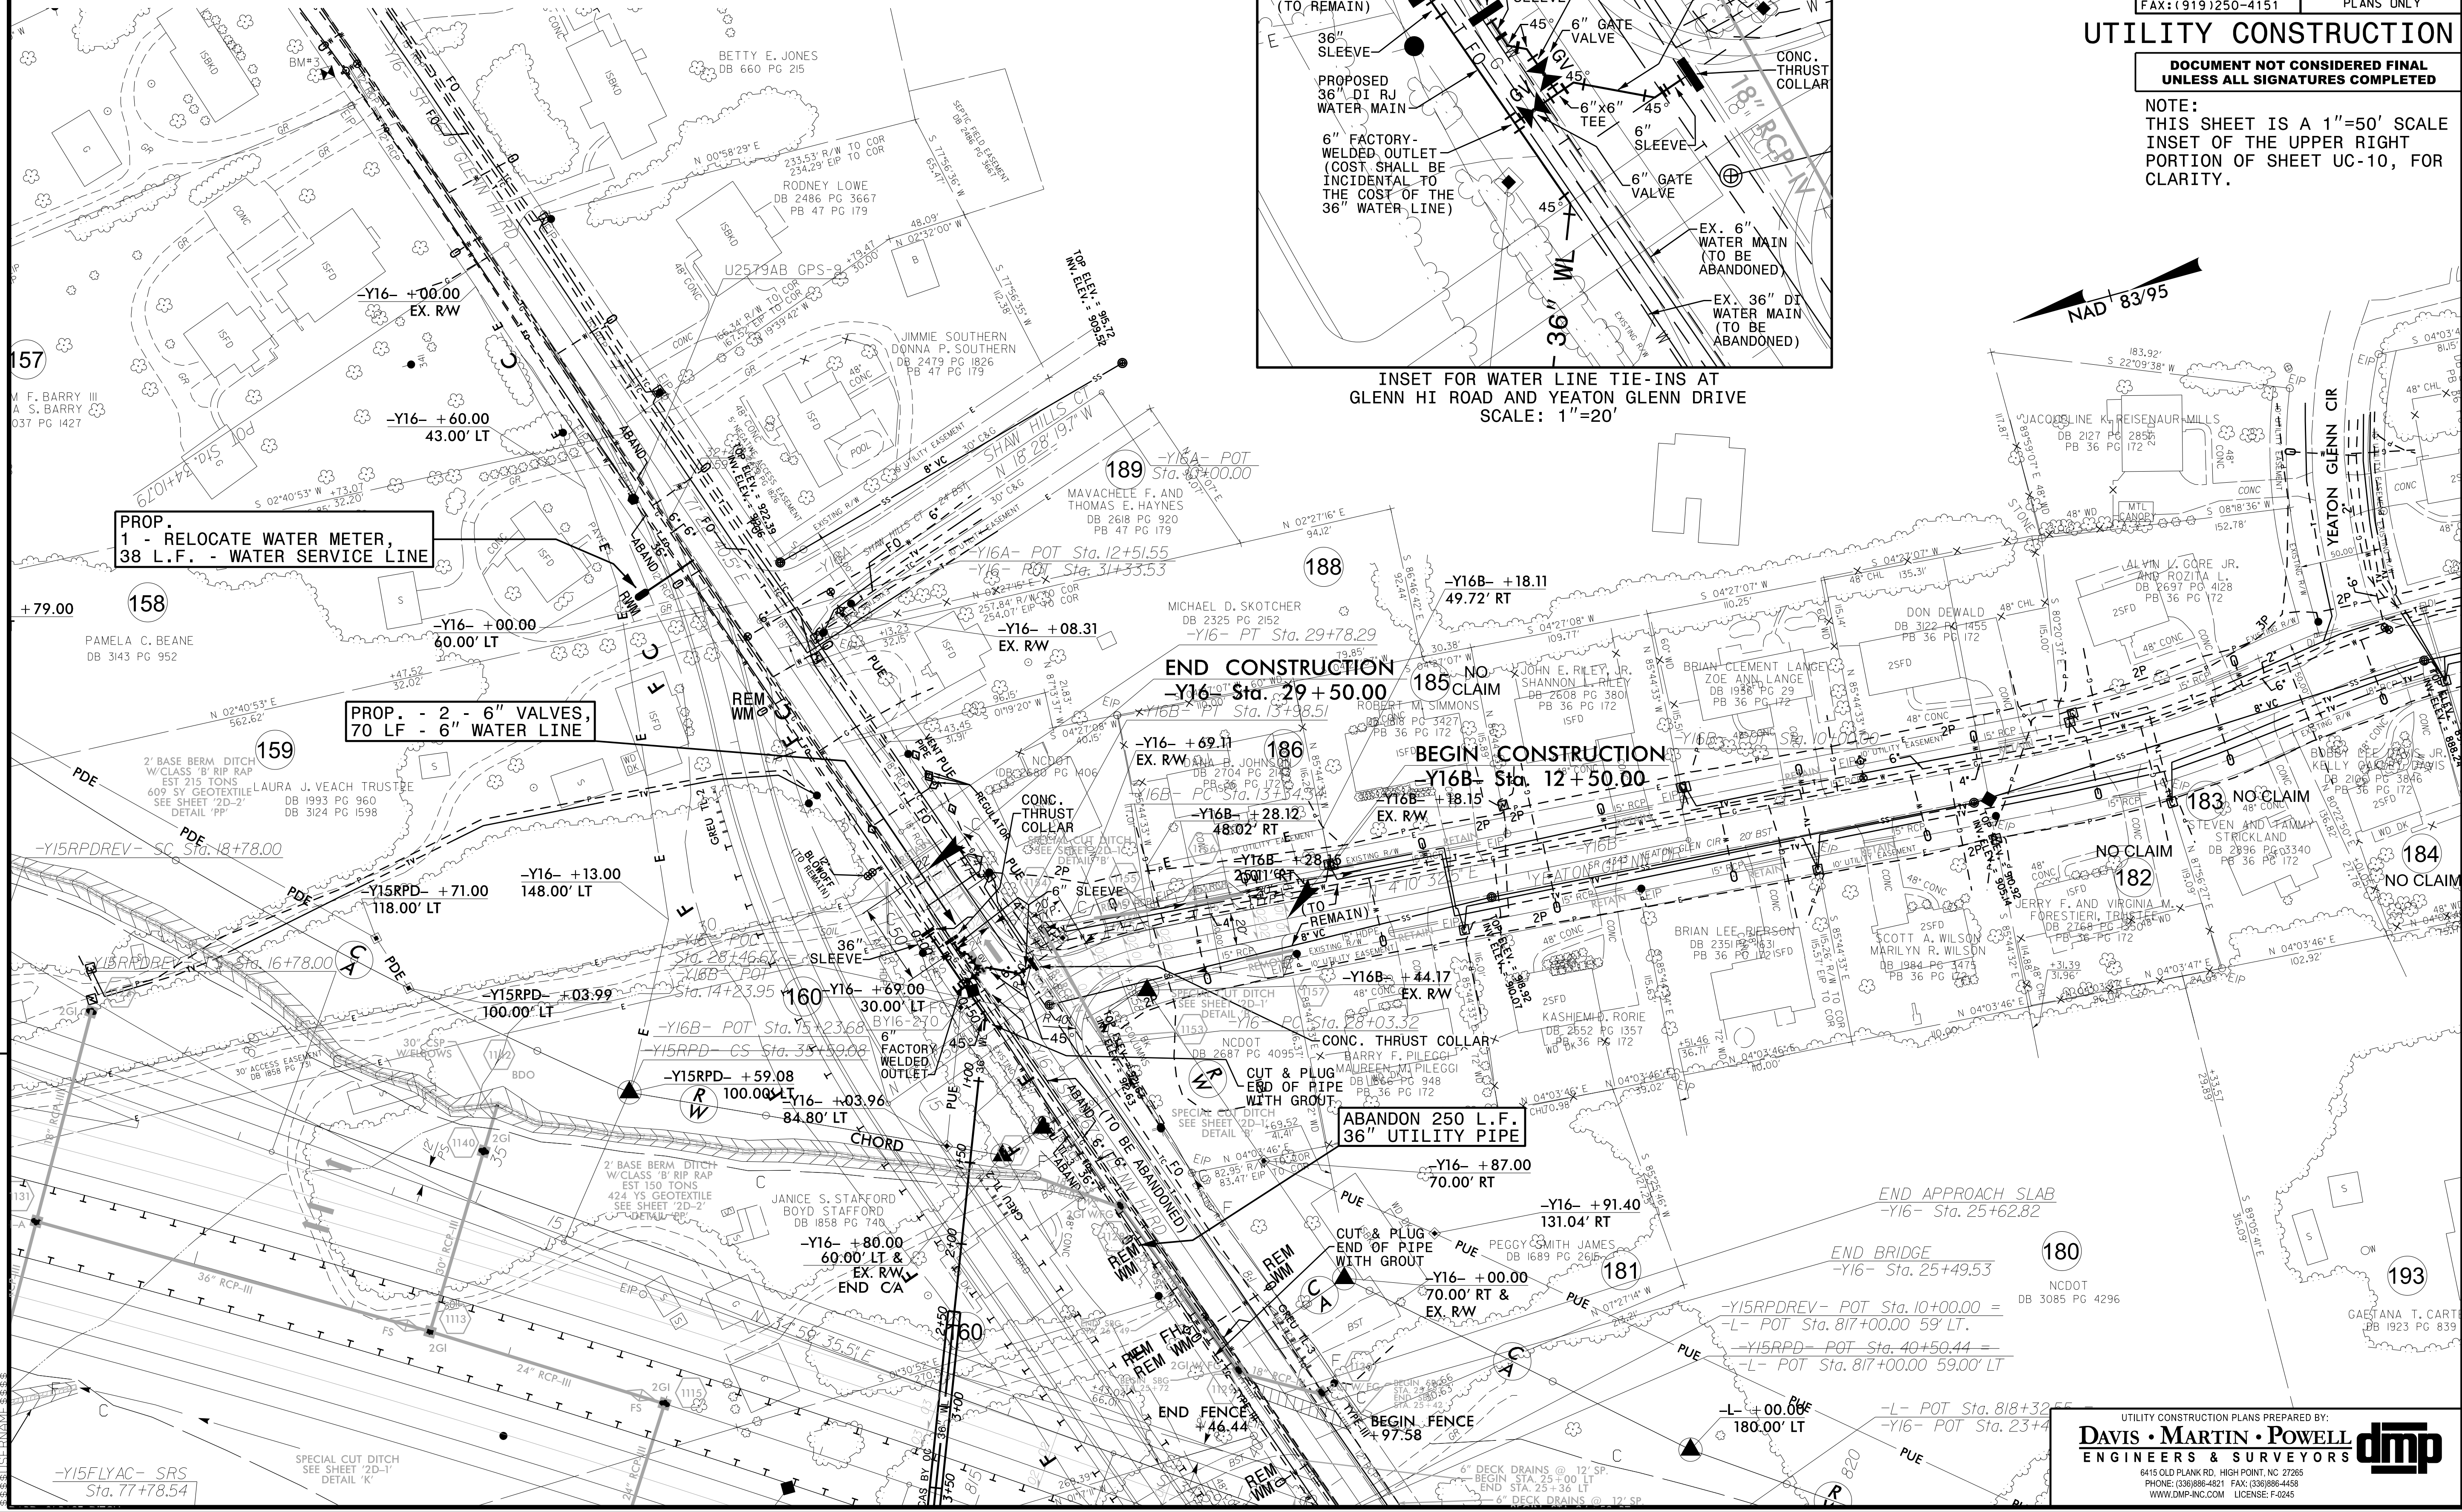

PROP. 1 - RELOCATE WATER METER, 38 L.F. - WATER SERVICE LINE

PROP. - 2 - 6" VALVES, 70 LF - 6" WATER LINE

END CONSTRUCTION -Y16- Sta. 29+50.00

BEGIN CONSTRUCTION -Y16B- Sta. 12+50.00

ABANDON 250 L.F. 36" UTILITY PIPE

180

193