


PROJECT REFERENCE NO. U-2579AB	SHEET NO. UC-12
DESIGNED BY: DMP	
DRAWN BY: DMP	
CHECKED BY: DMP	
APPROVED BY:	
REVISED:	
NORTH CAROLINA DEPARTMENT OF TRANSPORTATION	UTILITY CONSTRUCTION PLANS ONLY
UTILITIES ENGINEERING SEC. PHONE: (919) 707-6690 FAX: (919) 250-4151	7/13/2024

UTILITY CONSTRUCTION
DOCUMENT NOT CONSIDERED FINAL
UNLESS ALL SIGNATURES COMPLETED

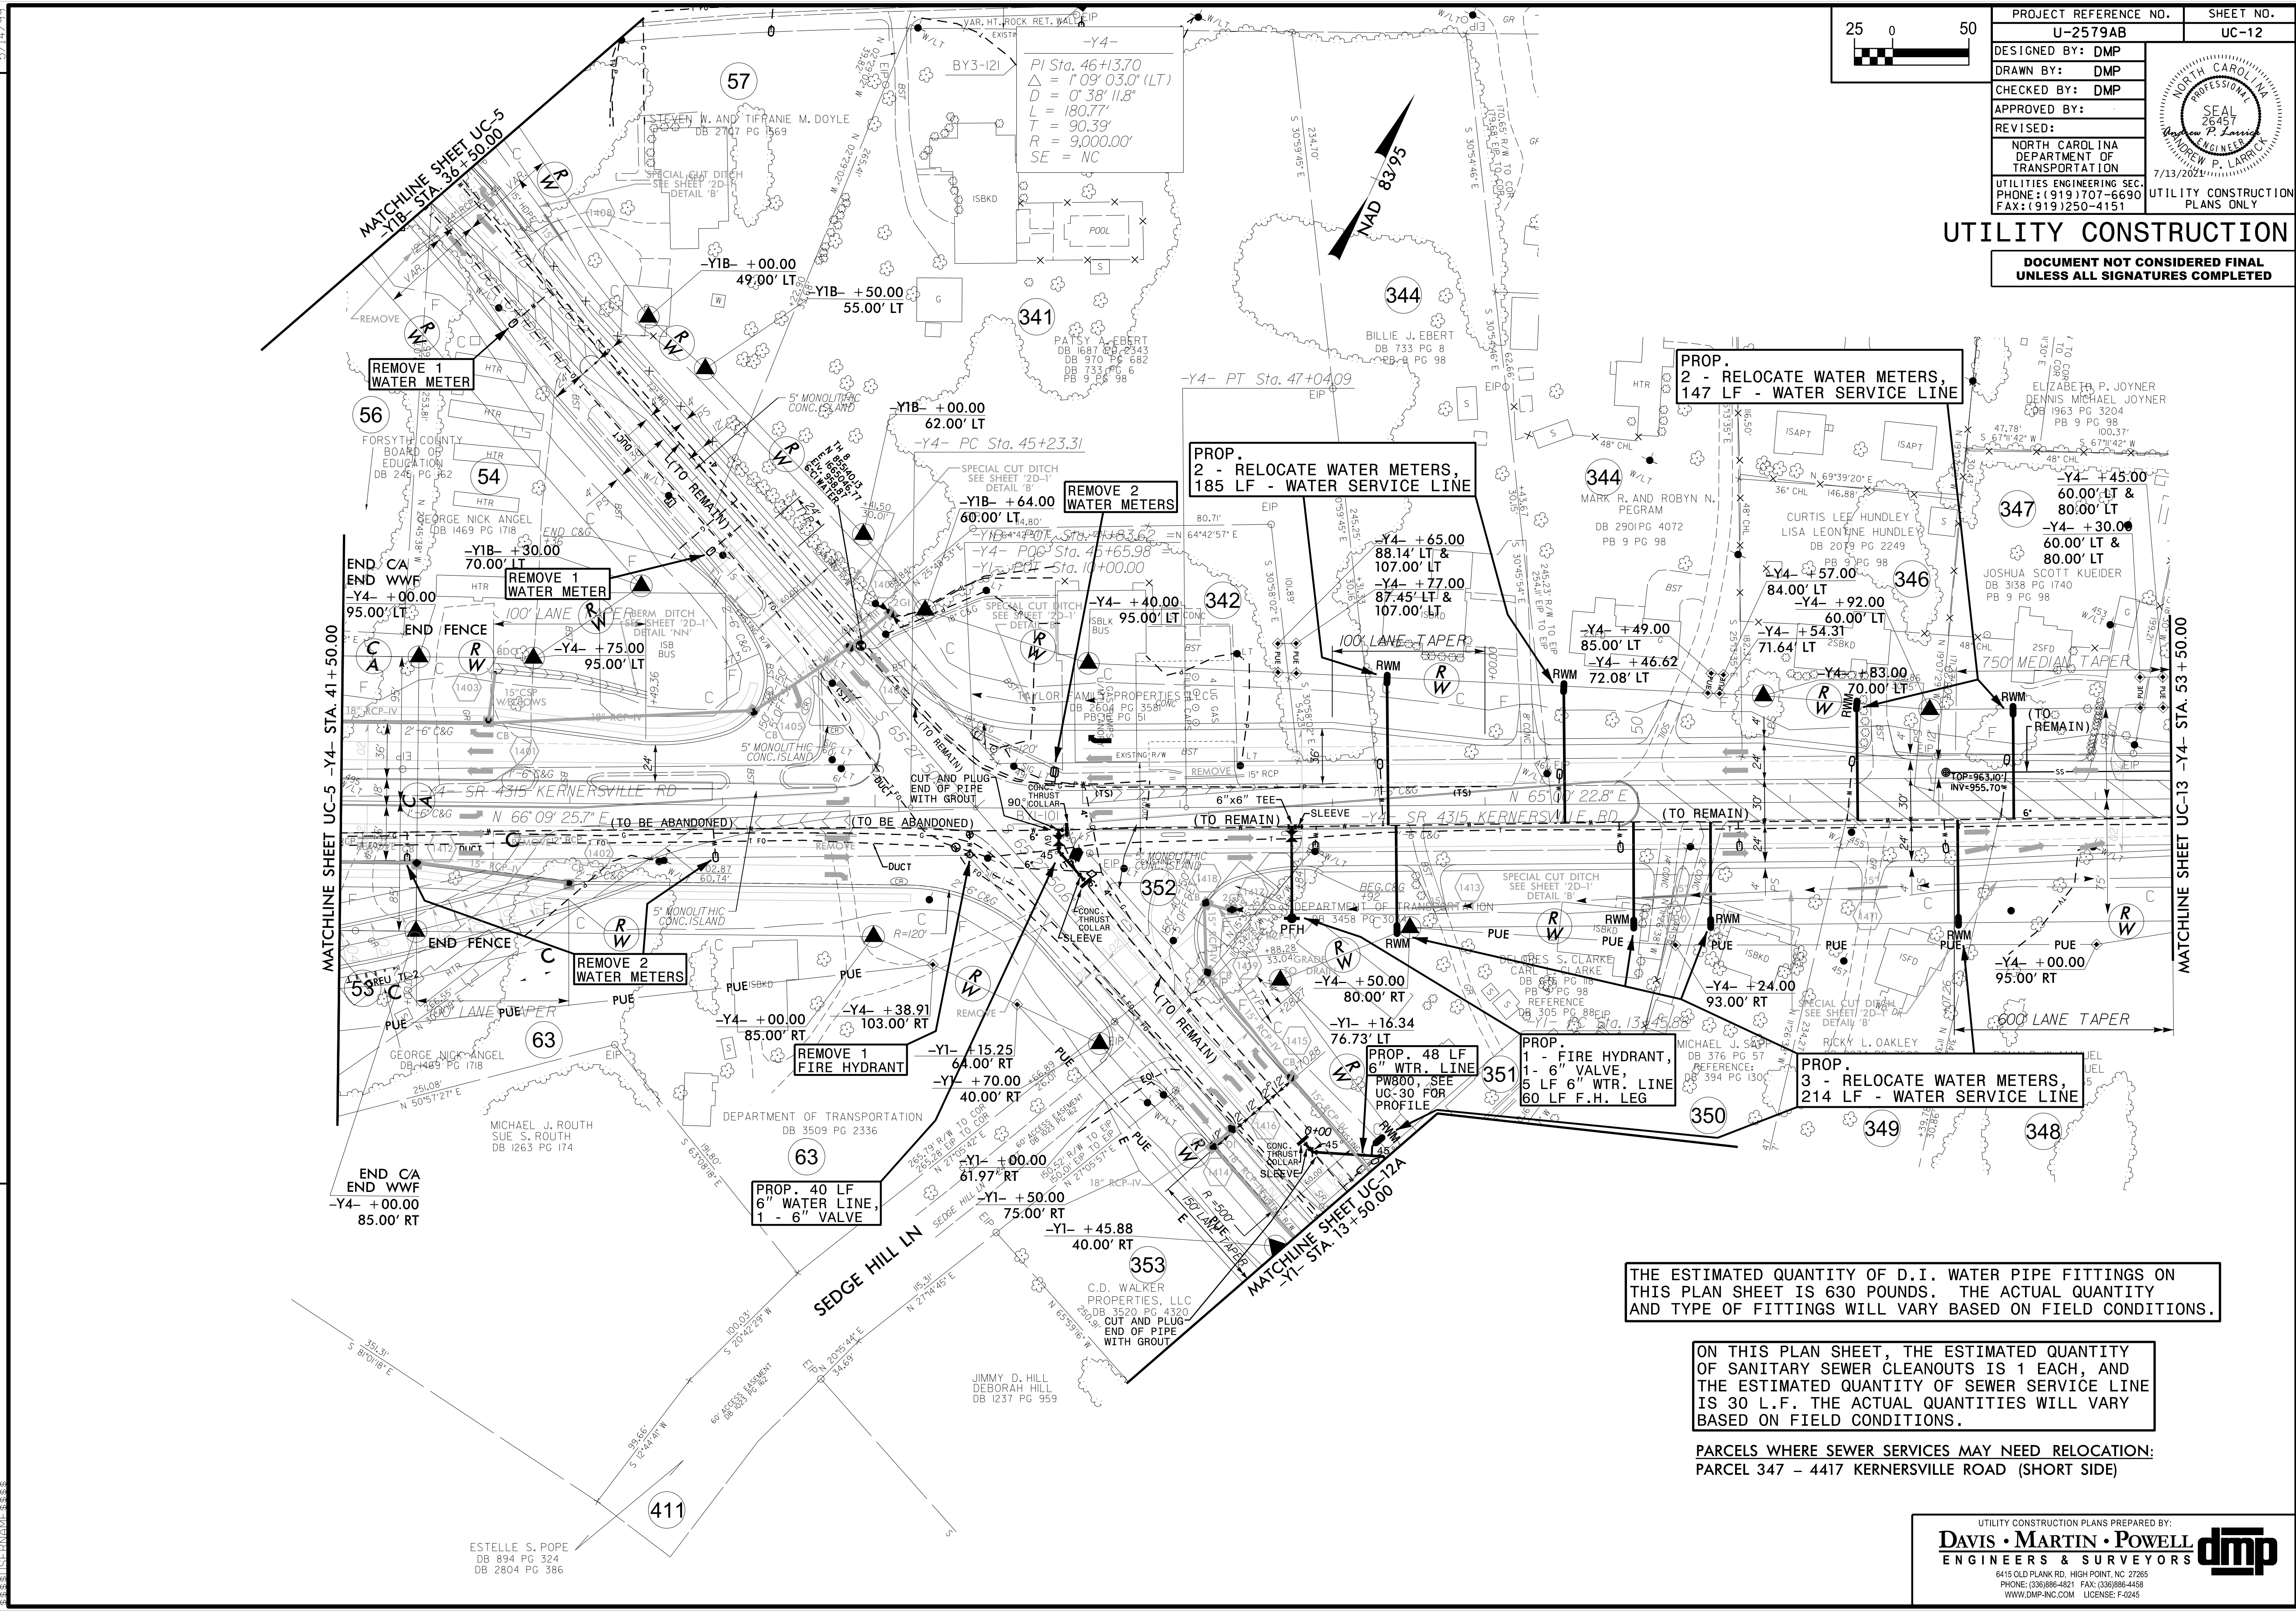

REVISIONS

MATCHLINE SHEET UC-5 -Y4- STA. 41 + 50.00

MATCHLINE SHEET UC-13 -Y4- STA. 53 + 50.00

THE ESTIMATED QUANTITY OF D.I. WATER PIPE FITTINGS ON THIS PLAN SHEET IS 630 POUNDS. THE ACTUAL QUANTITY AND TYPE OF FITTINGS WILL VARY BASED ON FIELD CONDITIONS.

ON THIS PLAN SHEET, THE ESTIMATED QUANTITY OF SANITARY SEWER CLEANOUTS IS 1 EACH, AND THE ESTIMATED QUANTITY OF SEWER SERVICE LINE IS 30 L.F. THE ACTUAL QUANTITIES WILL VARY BASED ON FIELD CONDITIONS.

PARCELS WHERE SEWER SERVICES MAY NEED RELOCATION:
PARCEL 347 - 4417 KERNERSVILLE ROAD (SHORT SIDE)

5/14/2024
C:\Users\popee\OneDrive\Documents\Projects\2024\U-2579AB\UC-12.dwg