


PROJECT REFERENCE NO.	U-2579AB	SHEET NO.	UC-15
DESIGNED BY:	DMP		
DRAWN BY:	DMP		
CHECKED BY:	DMP		
APPROVED BY:	DMP		
REVISED:		NORTH CAROLINA DEPARTMENT OF TRANSPORTATION UTILITIES ENGINEERING SEC. PHONE: (919) 707-6690 FAX: (919) 250-4151 UTILITY CONSTRUCTION PLANS ONLY	

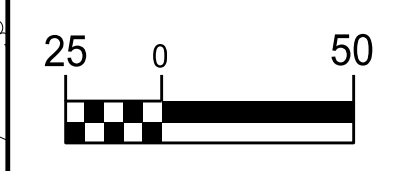

NAD 83/95


UTILITY CONSTRUCTION

DOCUMENT NOT CONSIDERED FINAL UNLESS ALL SIGNATURES COMPLETED

THE ESTIMATED QUANTITY OF D.I. WATER PIPE FITTINGS ON THIS PLAN SHEET IS 255 POUNDS. THE ACTUAL QUANTITY AND TYPE OF FITTINGS WILL VARY BASED ON FIELD CONDITIONS.

A TOTAL OF 7 WATER METERS ARE SHOWN TO BE REMOVED ON THIS SHEET.

A TOTAL OF 3 FIRE HYDRANTS ARE SHOWN TO BE REMOVED ON THIS SHEET.

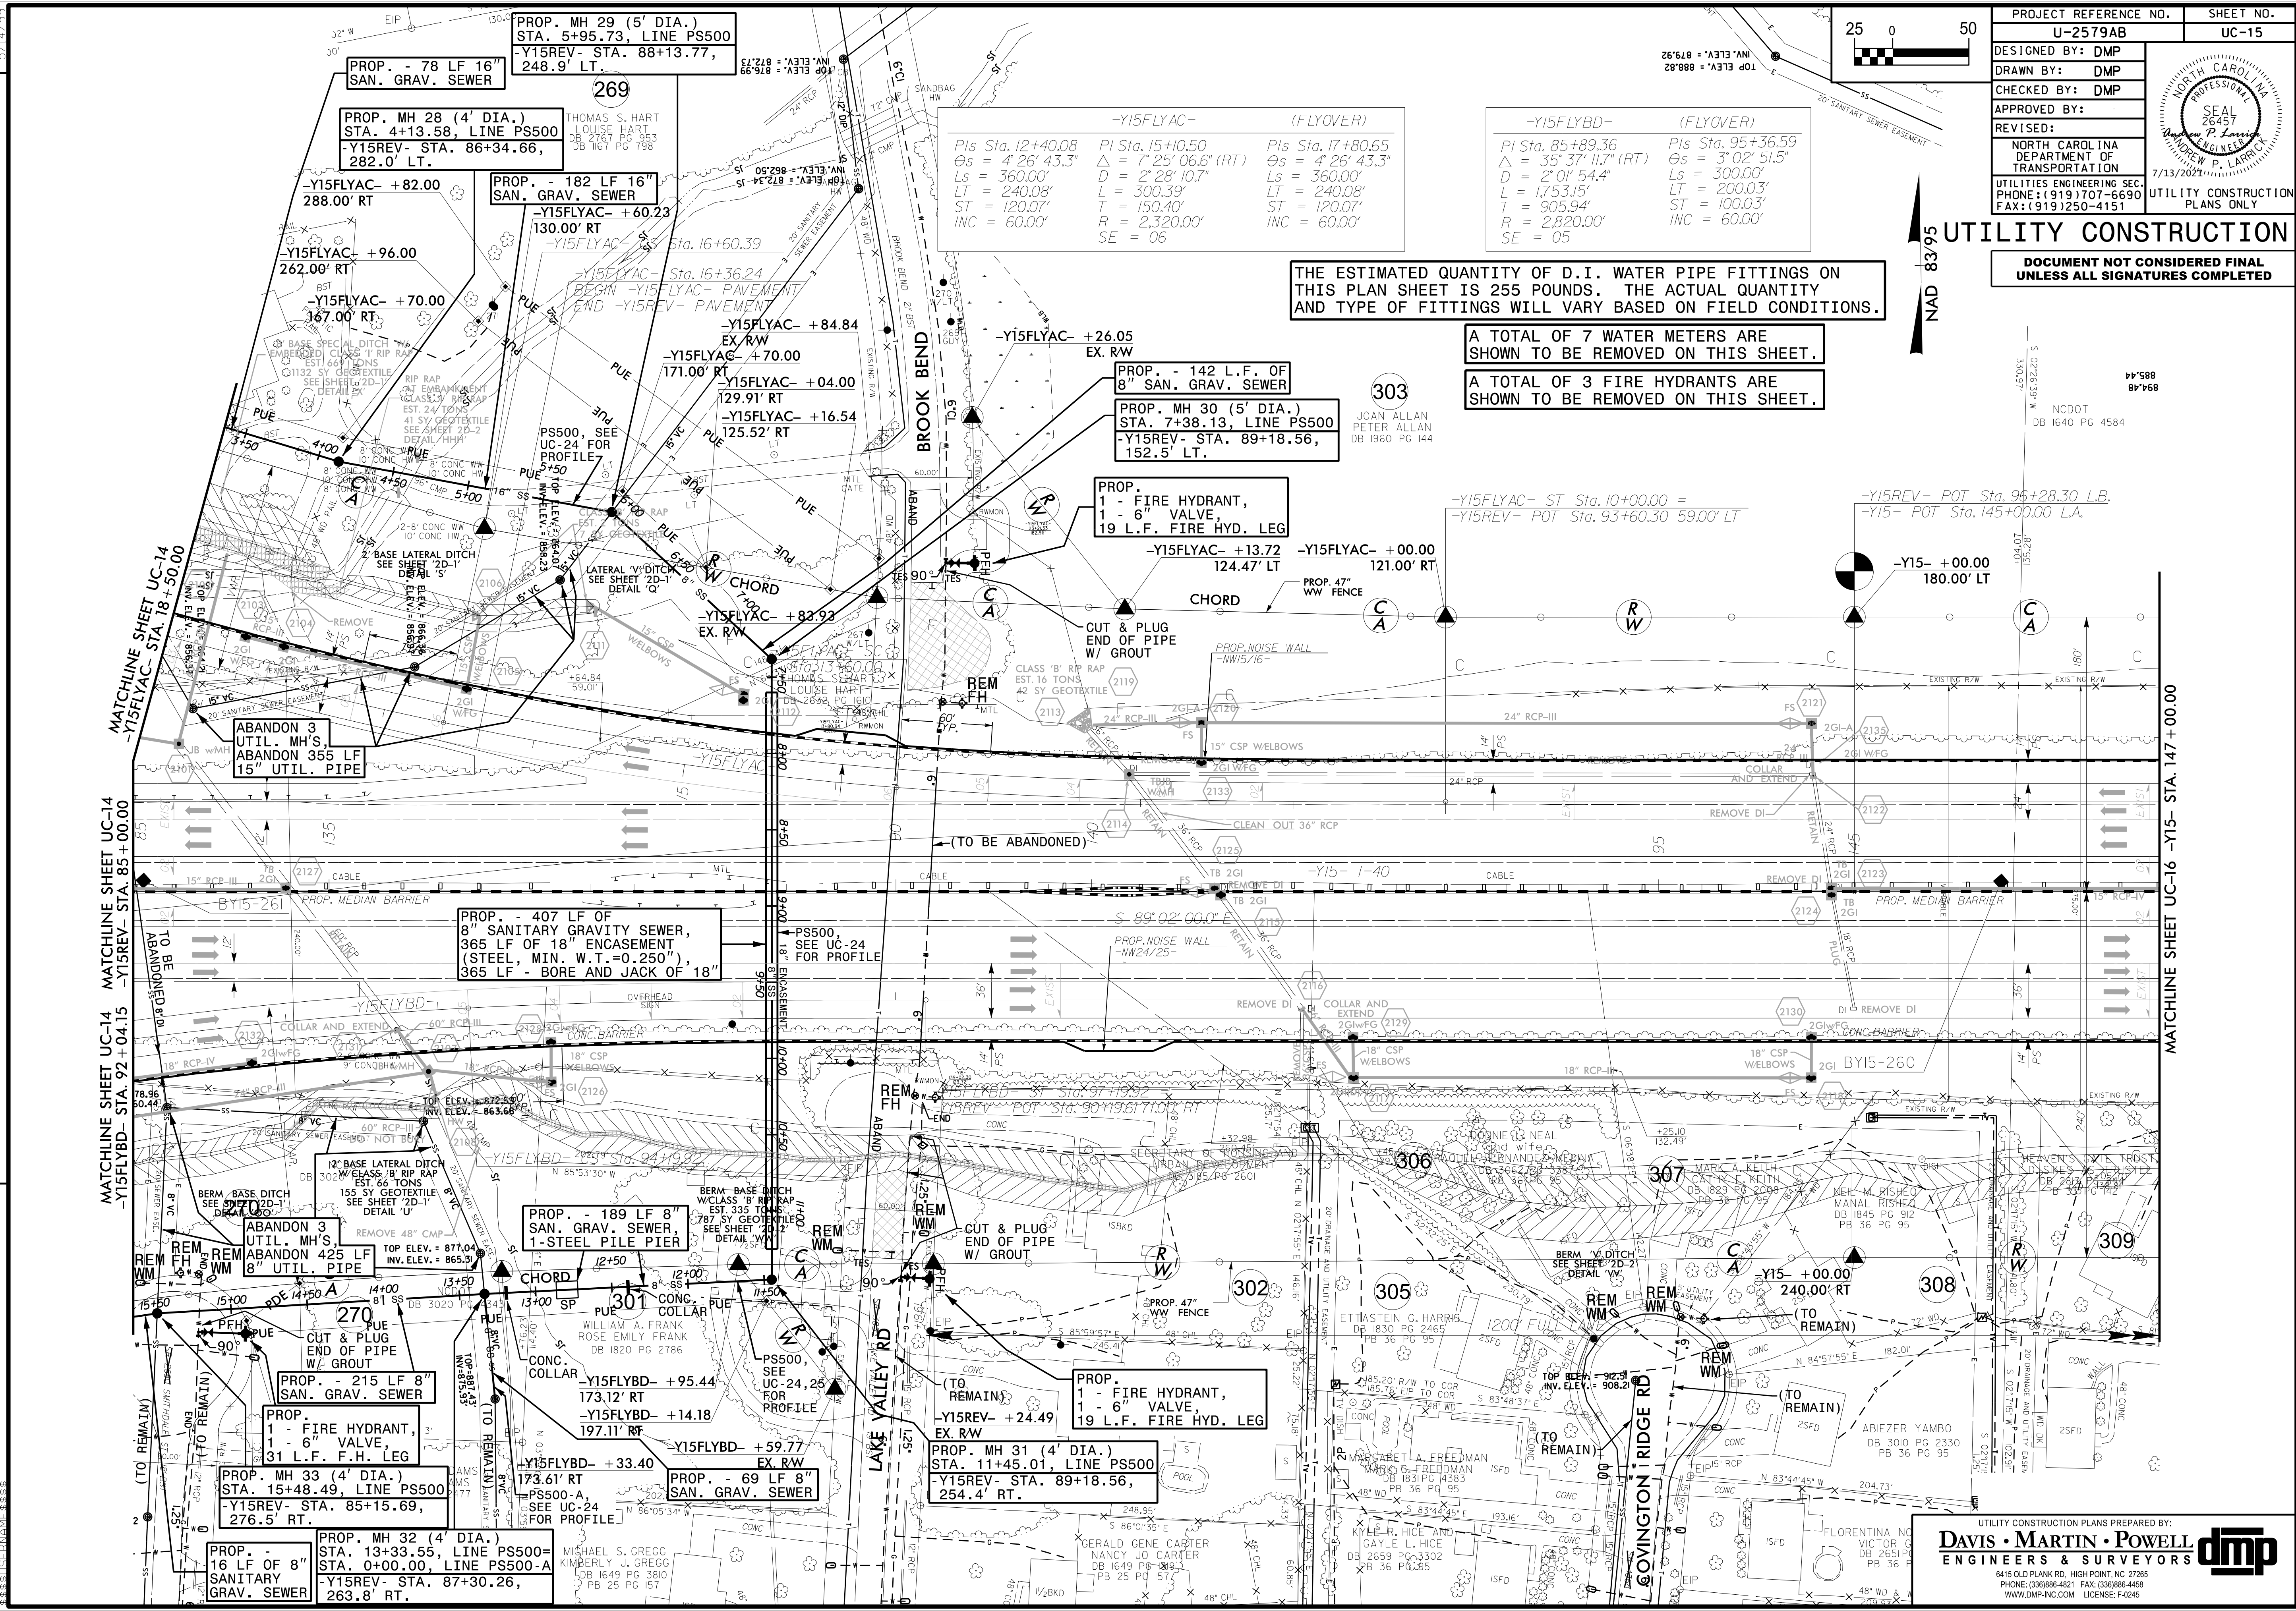

MATCHLINE SHEET UC-14
-Y15FLYAC- STA. 78+50.00

MATCHLINE SHEET UC-14
-Y15FLYBD- STA. 92+04.15

MATCHLINE SHEET UC-16
-Y15- STA. 147+00.00

REVISIONS

5/14/2023

UTILITY CONSTRUCTION PLANS PREPARED BY:
DAVIS · MARTIN · POWELL
 ENGINEERS & SURVEYORS
 6415 OLD PLANK RD., HIGH POINT, NC 27265
 PHONE: (336) 886-4821 FAX: (336) 886-4458
 WWW.DMP-INC.COM LICENSE: F-2045