


5/14/2022

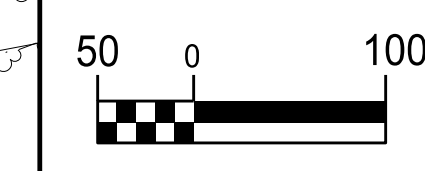


PROJECT REFERENCE NO.	SHEET NO.
U-2579AB	UC-18B
DESIGNED BY: DMP	
DRAWN BY: DMP	
CHECKED BY: DMP	
APPROVED BY:	
REVISED:	
NORTH CAROLINA DEPARTMENT OF TRANSPORTATION 7/13/2022	
UTILITIES ENGINEERING SEC. PHONE: (919) 707-6690 FAX: (919) 250-4151	UTILITY CONSTRUCTION PLANS ONLY

# UTILITY CONSTRUCTION

**DOCUMENT NOT CONSIDERED FINAL  
UNLESS ALL SIGNATURES COMPLETED**

REVISIONS

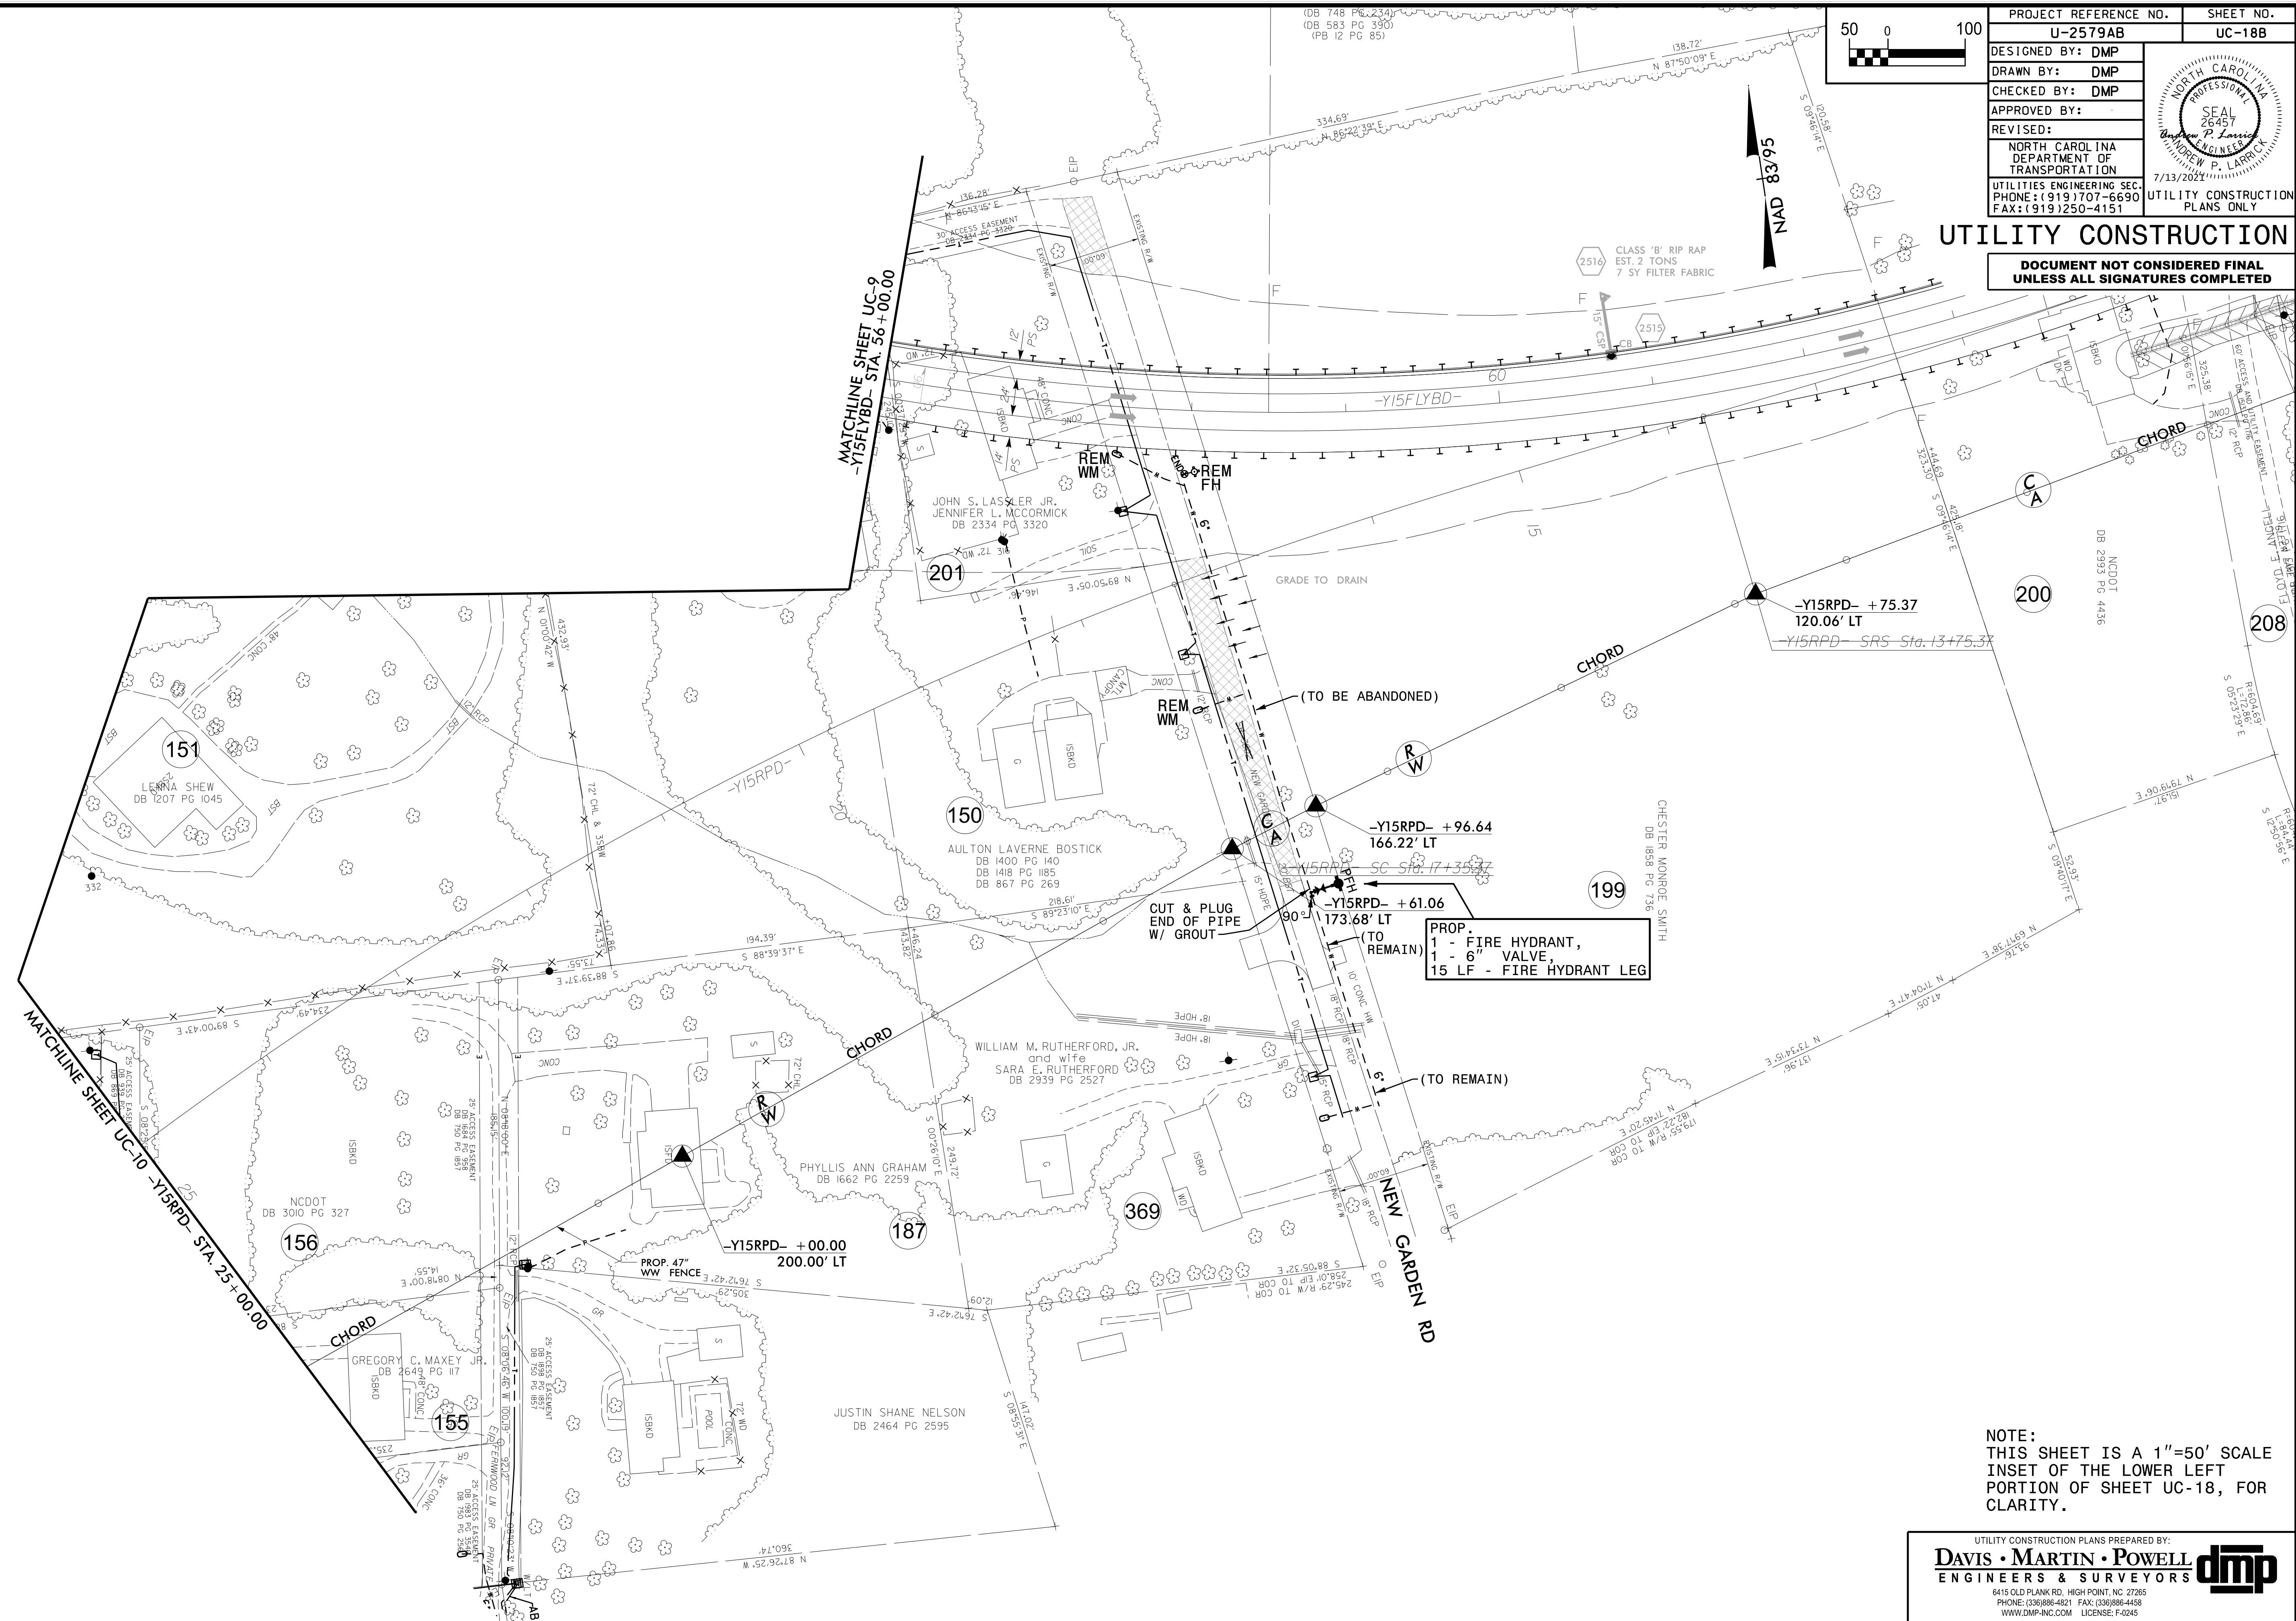

NOTE:  
 THIS SHEET IS A 1"=50' SCALE  
 INSET OF THE LOWER LEFT  
 PORTION OF SHEET UC-18, FOR  
 CLARITY.