


5/14/99

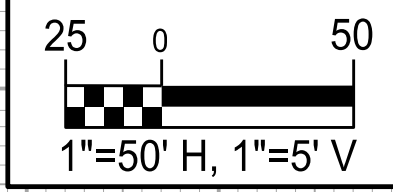


| | |
|--|------------------------------------|
| PROJECT REFERENCE NO. U-2579AB | SHEET NO. UC-24 |
| DESIGNED BY: DMP | |
| DRAWN BY: DMP | |
| CHECKED BY: DMP | |
| APPROVED BY: | |
| REVISED: | |
| NORTH CAROLINA DEPARTMENT OF TRANSPORTATION 7/13/2021 | |
| UTILITIES ENGINEERING SEC. PHONE: (919) 707-6690 FAX: (919) 250-4151 | UTILITY CONSTRUCTION PLANS ONLY |

UTILITY CONSTRUCTION

**DOCUMENT NOT CONSIDERED FINAL
UNLESS ALL SIGNATURES COMPLETED**

REVISIONS

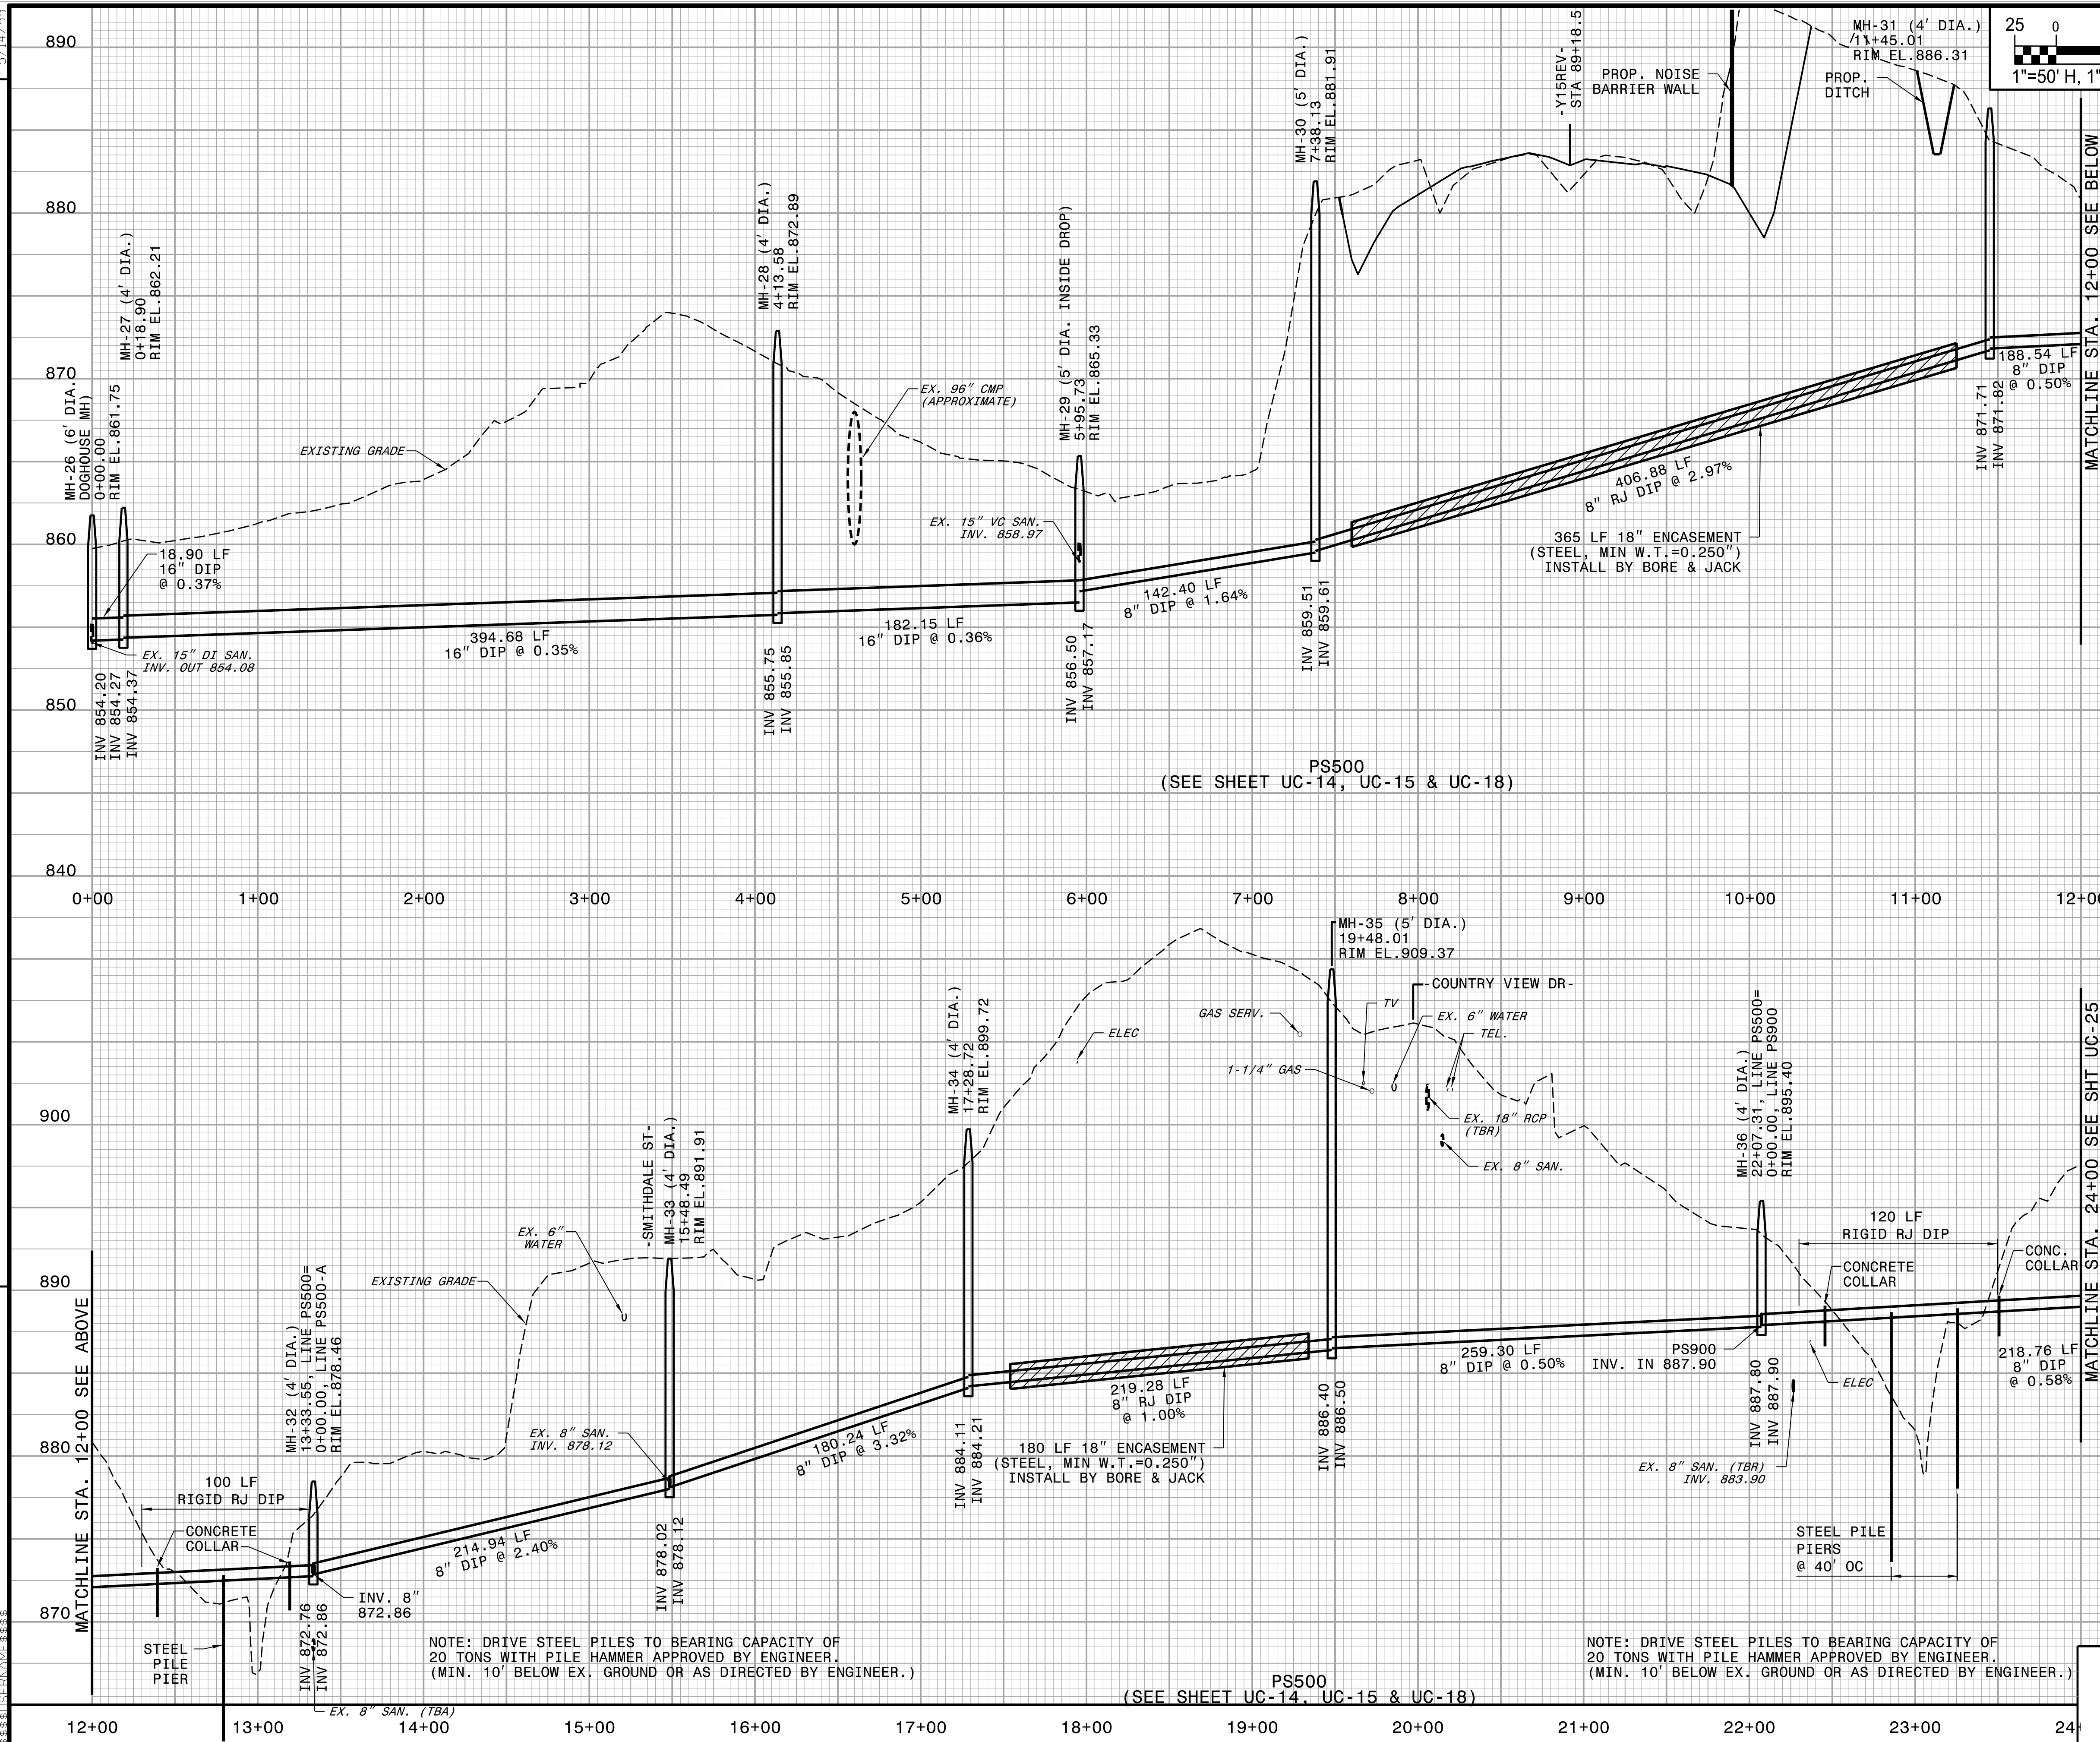

NOTE: DRIVE STEEL PILES TO BEARING CAPACITY OF 20 TONS WITH PILE HAMMER APPROVED BY ENGINEER. (MIN. 10' BELOW EX. GROUND OR AS DIRECTED BY ENGINEER.)

NOTE: DRIVE STEEL PILES TO BEARING CAPACITY OF 20 TONS WITH PILE HAMMER APPROVED BY ENGINEER. (MIN. 10' BELOW EX. GROUND OR AS DIRECTED BY ENGINEER.)

UTILITY CONSTRUCTION PLANS PREPARED BY:

DAVIS • MARTIN • POWELL
 ENGINEERS & SURVEYORS

6415 OLD PLANK RD., HIGH POINT, NC 27265
 PHONE: (336) 886-4821 FAX: (336) 886-4458
 WWW.DMP-INC.COM LICENSE: F-2045