


UTILITIES BY OTHERS

NOTE:
 ALL UTILITY WORK SHOWN ON THIS SHEET IS DONE BY OTHERS.
 NO PAYMENT WILL BE MADE TO THE CONTRACTOR FOR UTILITY WORK SHOWN ON THIS SHEET.

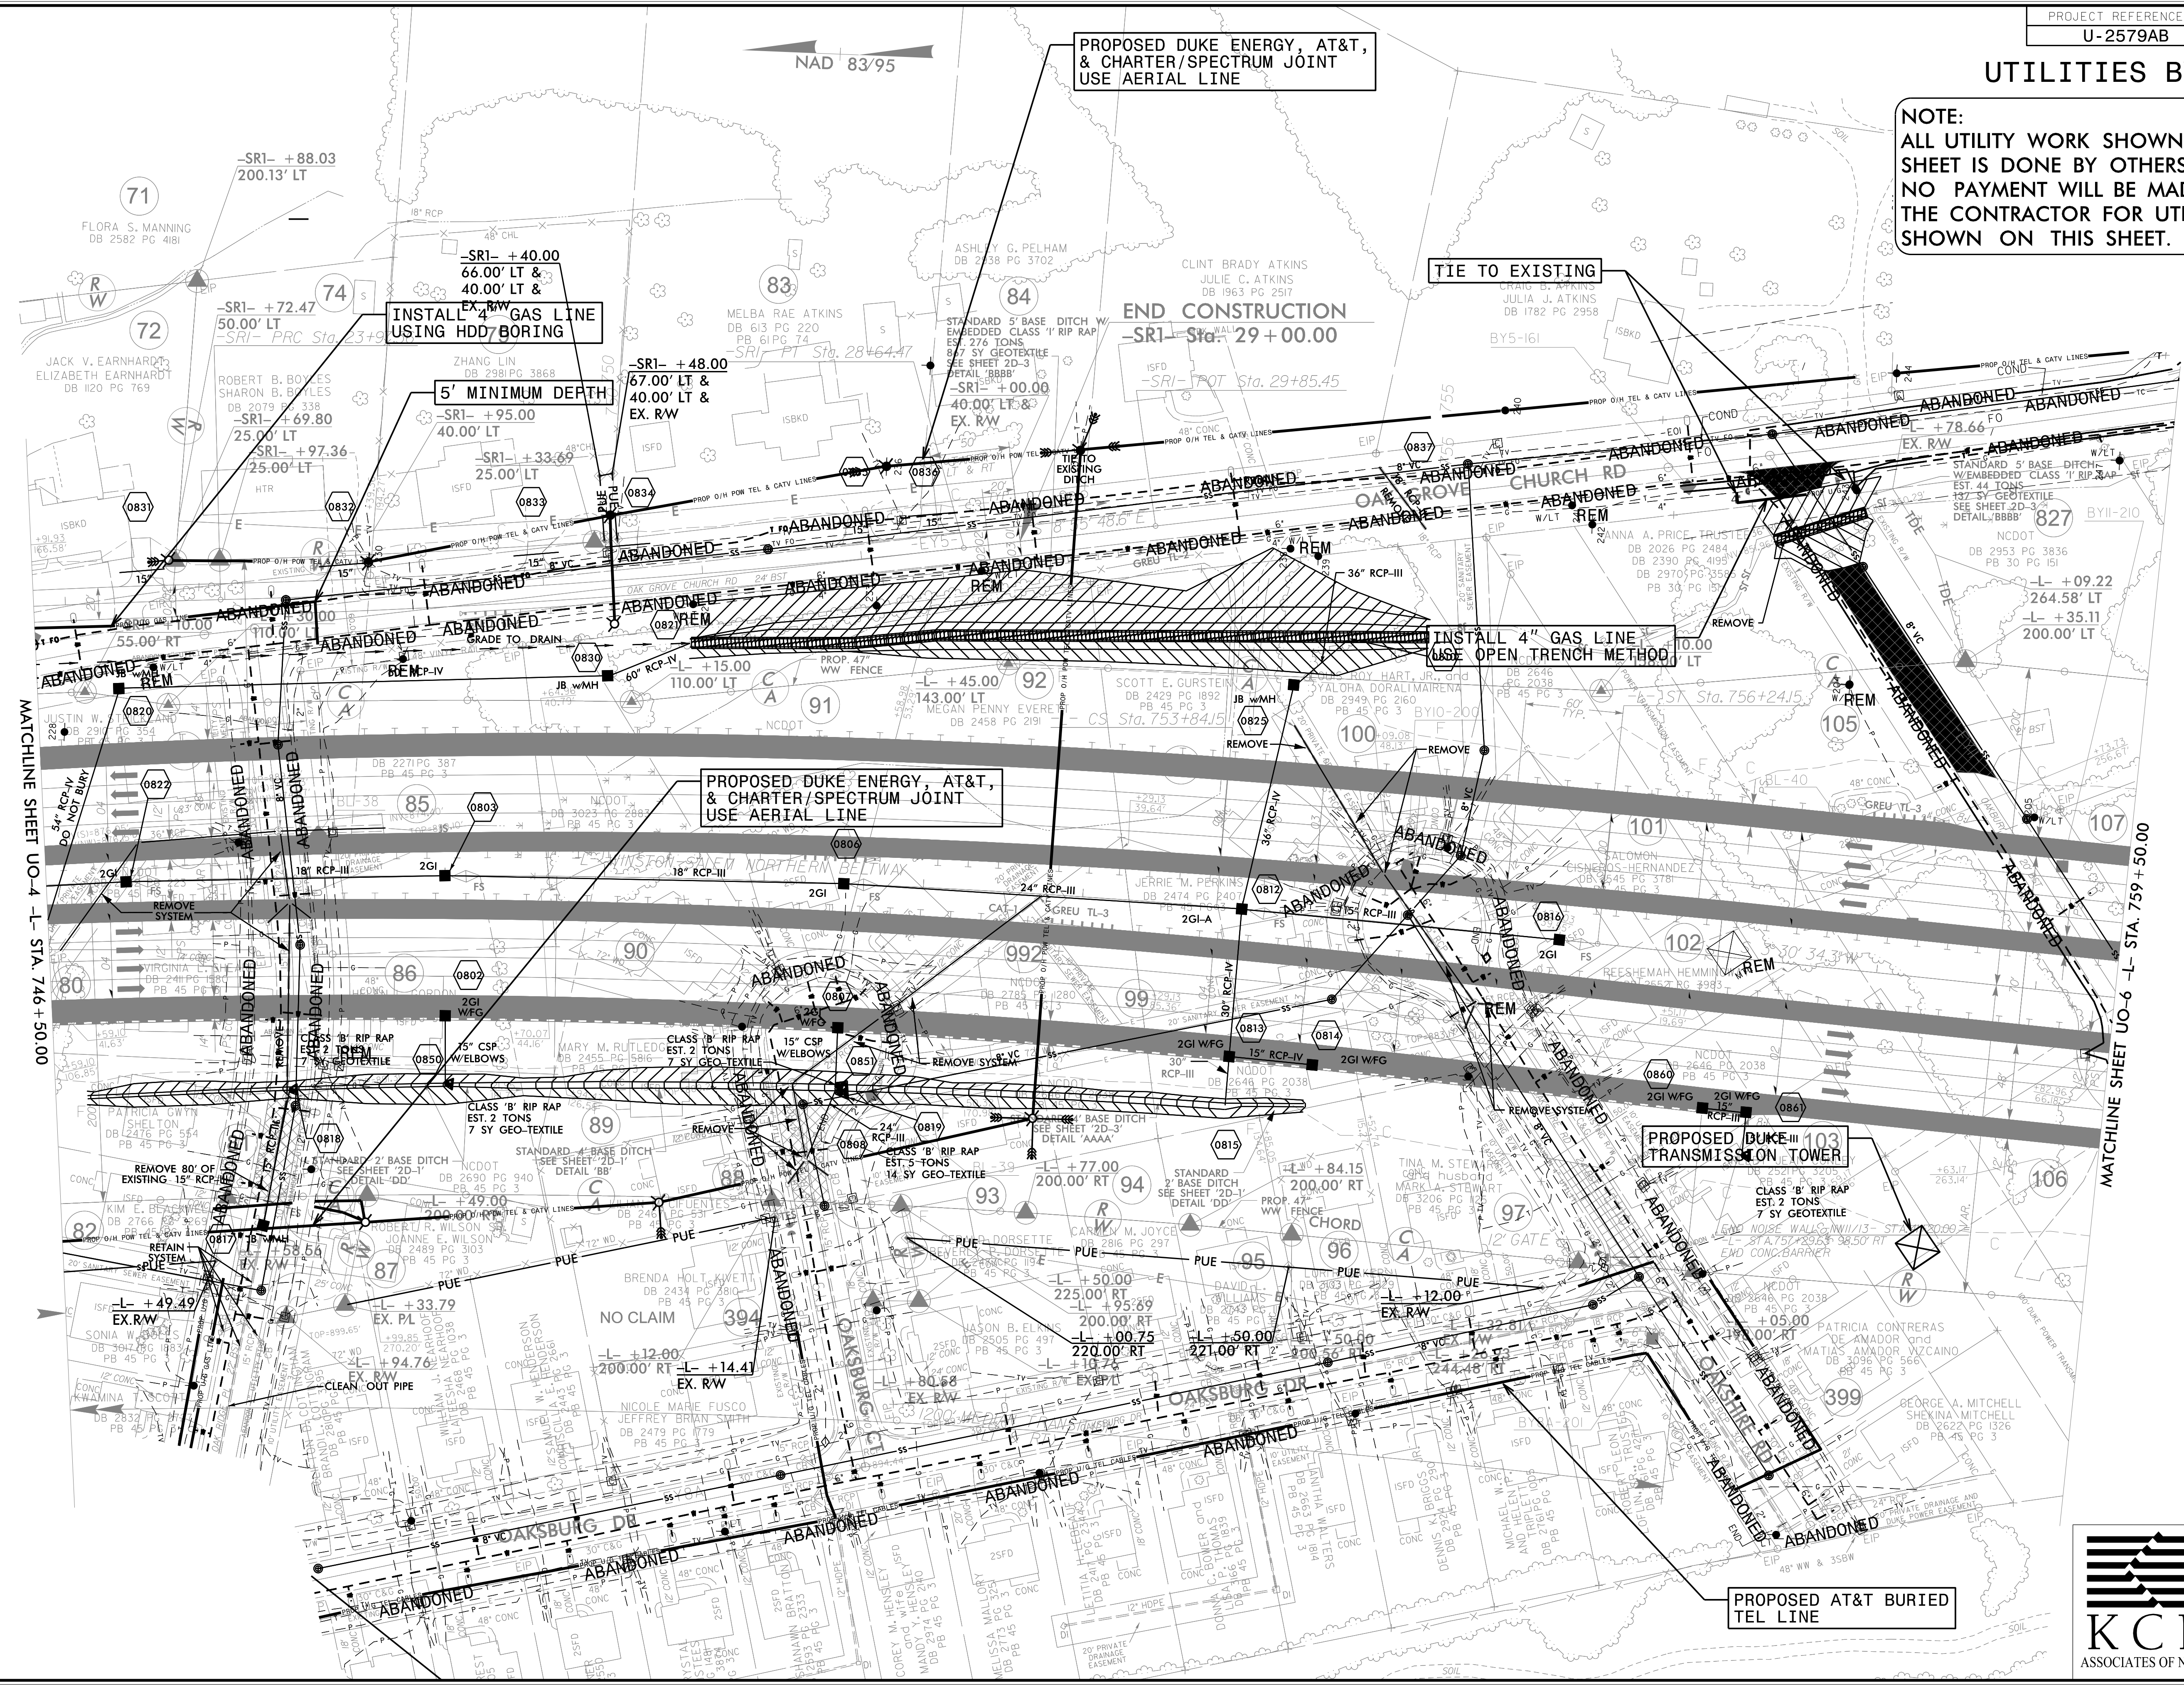

MATCHLINE SHEET UO-4 -L- STA. 746+50.00

MATCHLINE SHEET UO-6 -L- STA. 759+50.00

U-2579AB.dwg 11/11/2005 2:00 PM U005.LJ005.psh.dgn