


UTILITIES BY OTHERS

NOTE:
 ALL UTILITY WORK SHOWN ON THIS SHEET IS DONE BY OTHERS.
 NO PAYMENT WILL BE MADE TO THE CONTRACTOR FOR UTILITY WORK SHOWN ON THIS SHEET.

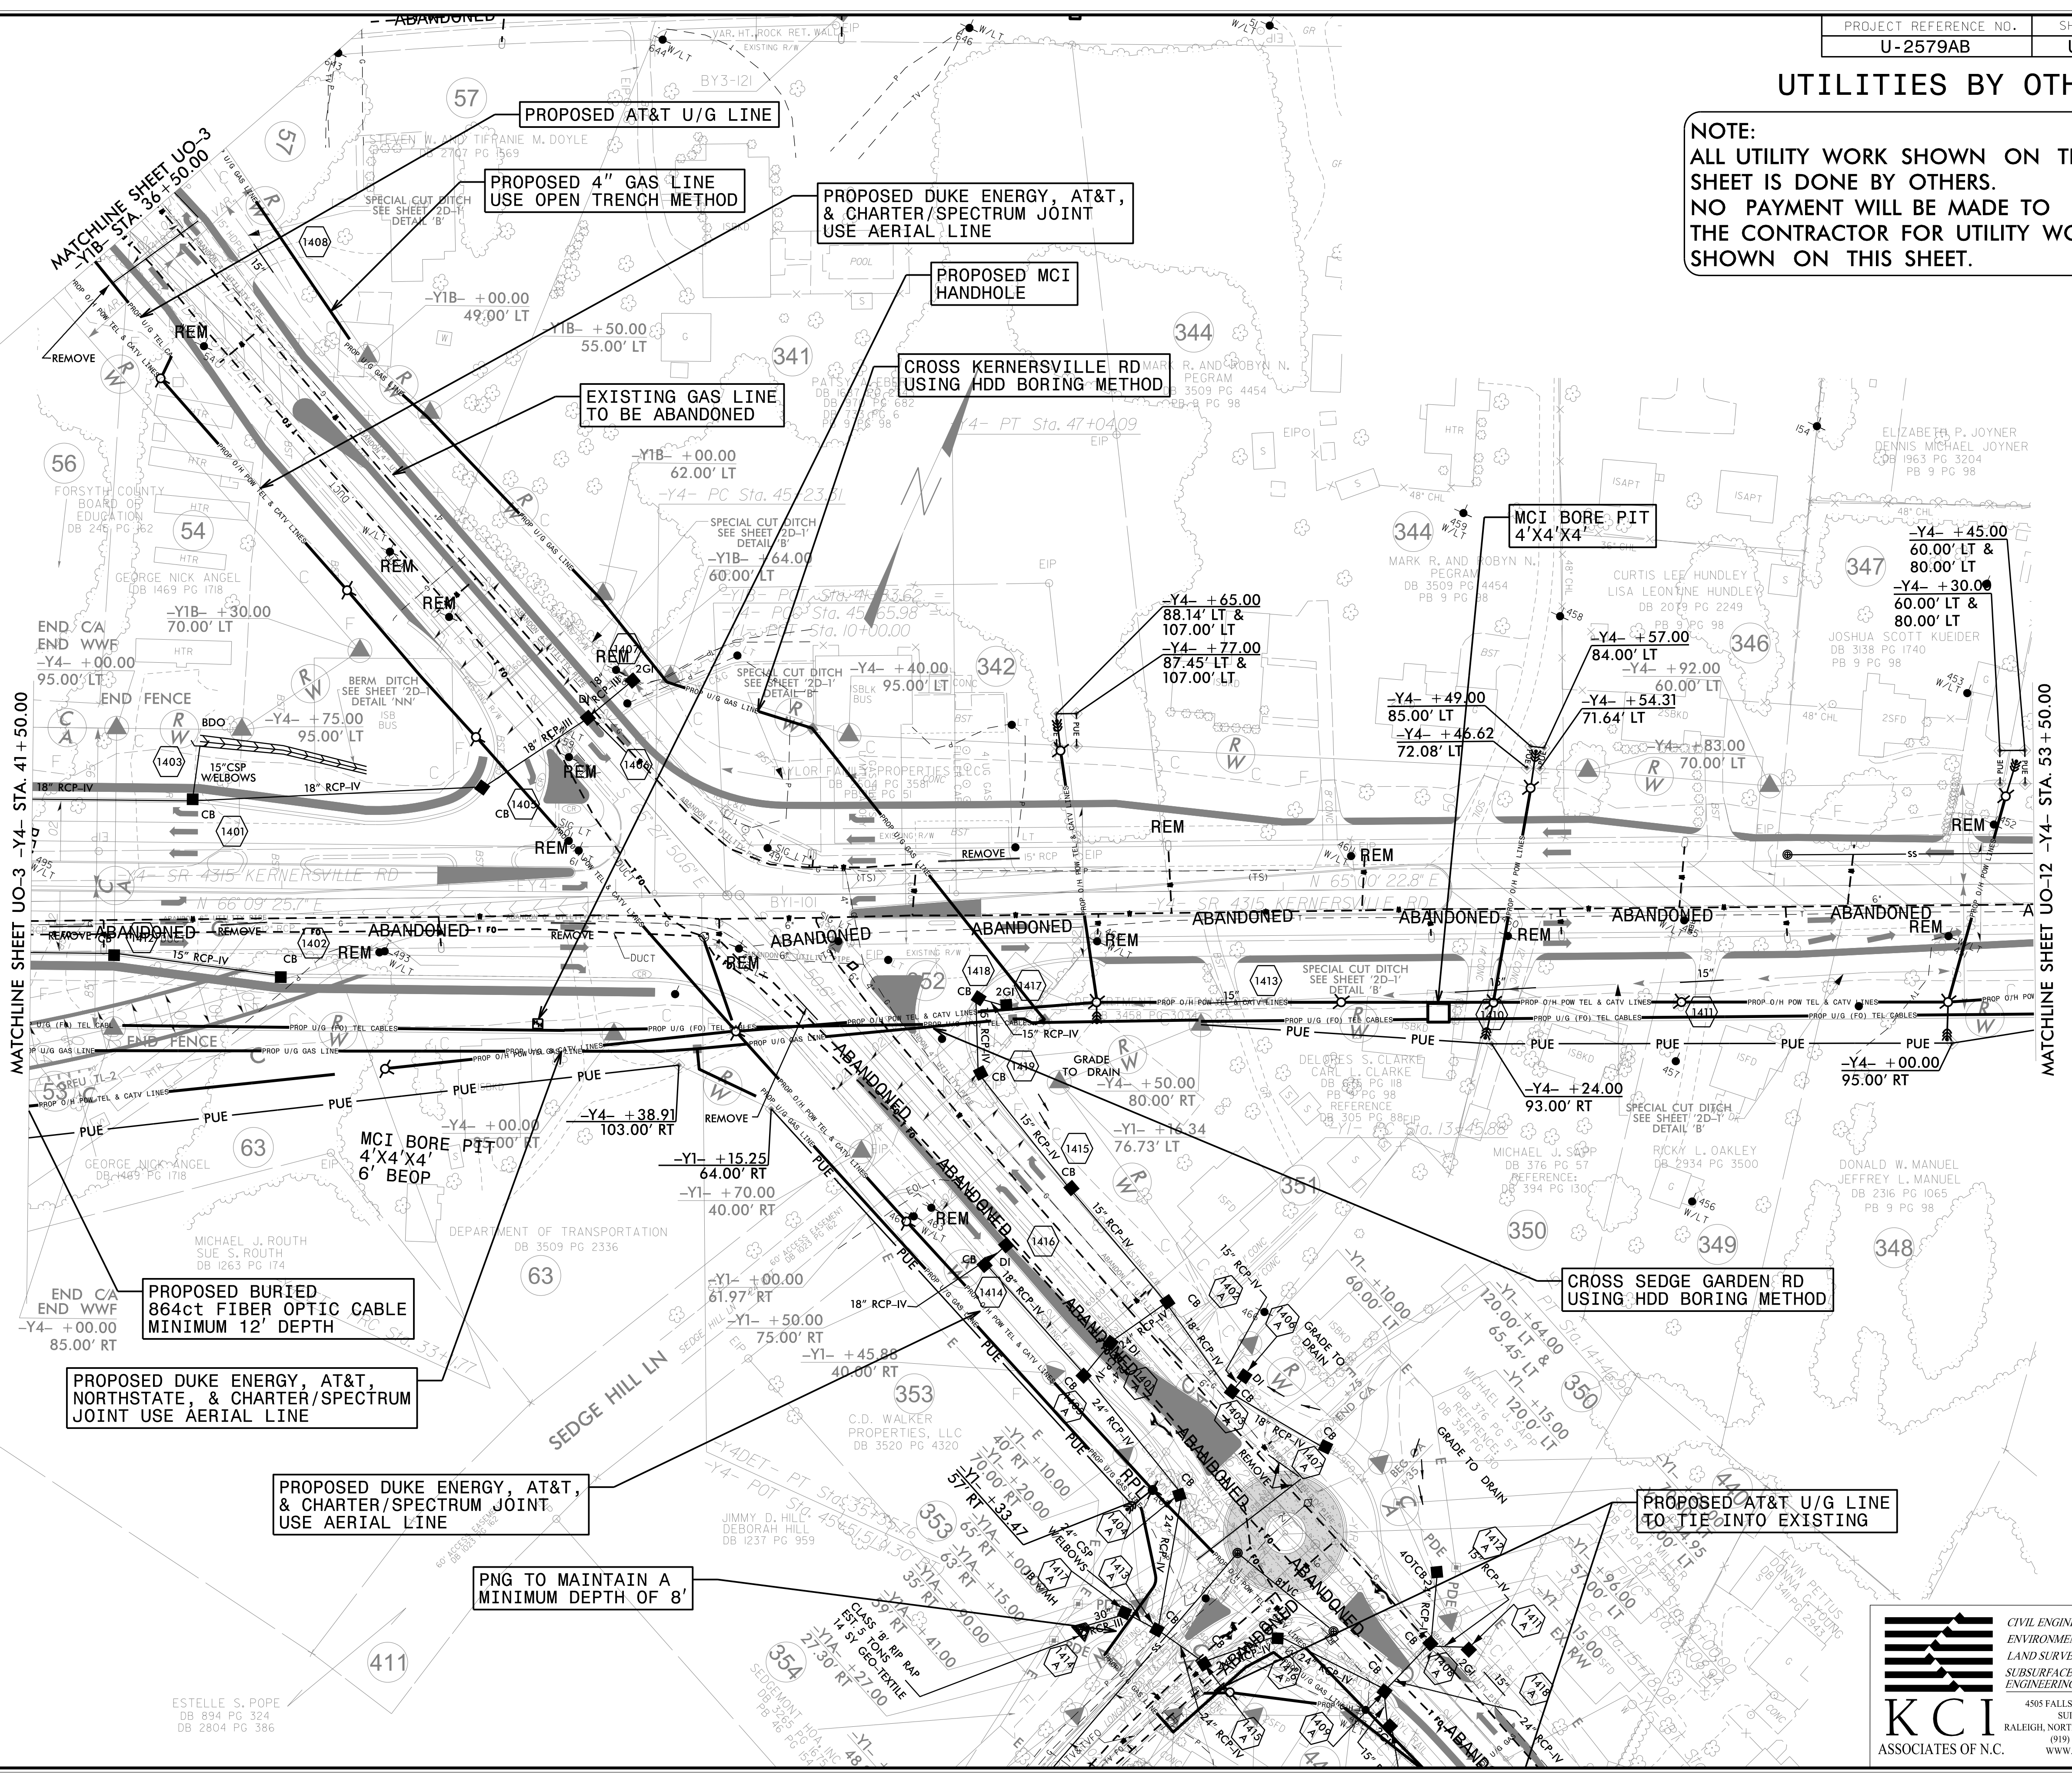

MATCHLINE SHEET UO-3 -Y4- STA. 41+50.00

MATCHLINE SHEET UO-12 -Y4- STA. 53+50.00

PROPOSED BURIED 864ct FIBER OPTIC CABLE MINIMUM 12' DEPTH

PROPOSED DUKE ENERGY, AT&T, NORTHSTATE, & CHARTER/SPECTRUM JOINT USE AERIAL LINE

PROPOSED DUKE ENERGY, AT&T, & CHARTER/SPECTRUM JOINT USE AERIAL LINE

PNG TO MAINTAIN A MINIMUM DEPTH OF 8'

PROPOSED DUKE ENERGY, AT&T, & CHARTER/SPECTRUM JOINT USE AERIAL LINE

PROPOSED MCI HANDHOLE

CROSS KENERSVILLE RD USING HDD BORING METHOD

MCI BORE PIT 4'X4'X4'

CROSS SEDGE GARDEN RD USING HDD BORING METHOD

PROPOSED AT&T U/G LINE TO TIE INTO EXISTING

PROPOSED AT&T U/G LINE

PROPOSED 4" GAS LINE USE OPEN TRENCH METHOD

EXISTING GAS LINE TO BE ABANDONED

5/14/99

U-2579AB_U0-11.dwg 2001/06/09 11:11:11 U:\2579AB\ut.rd\j4_u011_psh.dgn

CIVIL ENGINEERS
 ENVIRONMENTAL - CEI
 LAND SURVEYING
 SUBSURFACE UTILITY
 ENGINEERING

4505 FALLS OF NEUSE RD
 SUITE 400
 RALEIGH, NORTH CAROLINA 27609
 (919) 783-9214
 WWW.KCI.COM