


UTILITIES BY OTHERS

NOTE:
 ALL UTILITY WORK SHOWN ON THIS SHEET IS DONE BY OTHERS. NO PAYMENT WILL BE MADE TO THE CONTRACTOR FOR UTILITY WORK SHOWN ON THIS SHEET.

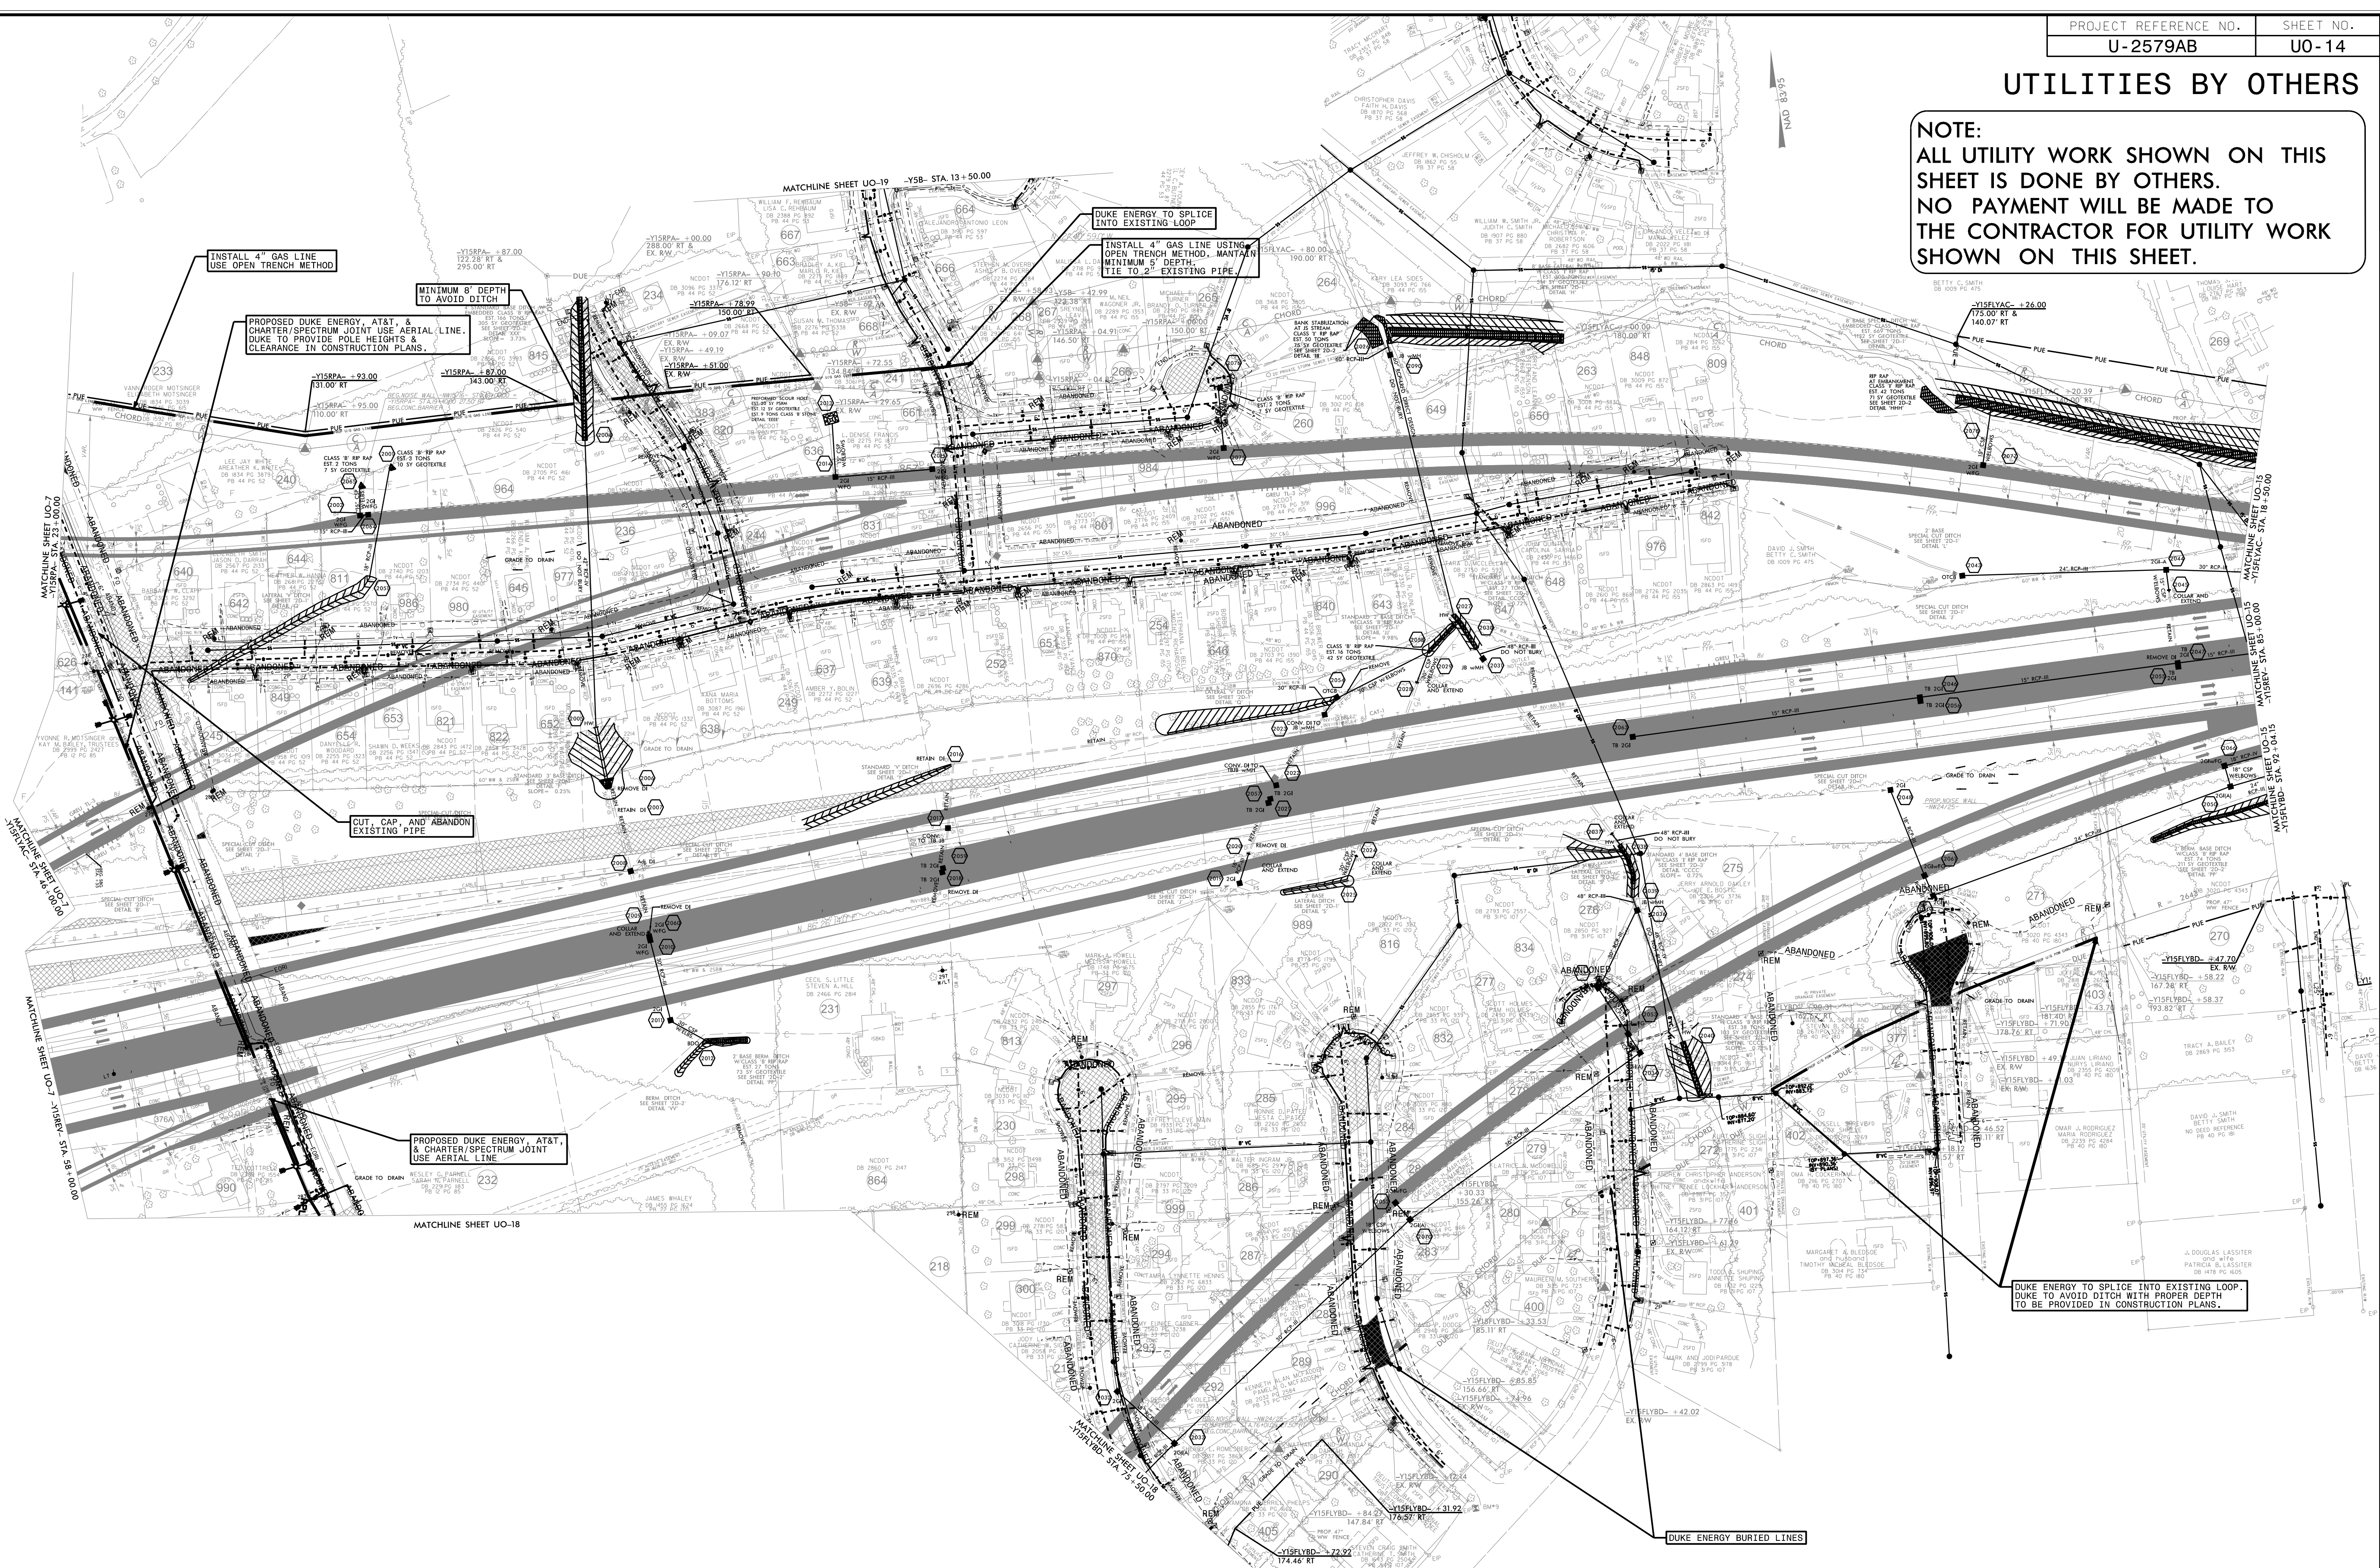

5/14/99

U:\2579AB\2579AB.dwg
 15:45
 10-JUL-2001 15:45
 U:\2579AB\2579AB.dwg
 15:45
 10-JUL-2001 15:45
 U:\2579AB\2579AB.dwg
 15:45
 10-JUL-2001 15:45



**CIVIL ENGINEERS
 ENVIRONMENTAL - CEI
 LAND SURVEYING
 SUBSURFACE UTILITY
 ENGINEERING**

4505 FALLS OF NEUSE RD
 SUITE 400
 RALEIGH, NORTH CAROLINA 27609
 (919) 783-9214
 WWW.KCI.COM