


8/23/99

	PROJ. REFERENCE NO.	SHEET NO.
	U-2579AB	X-86A

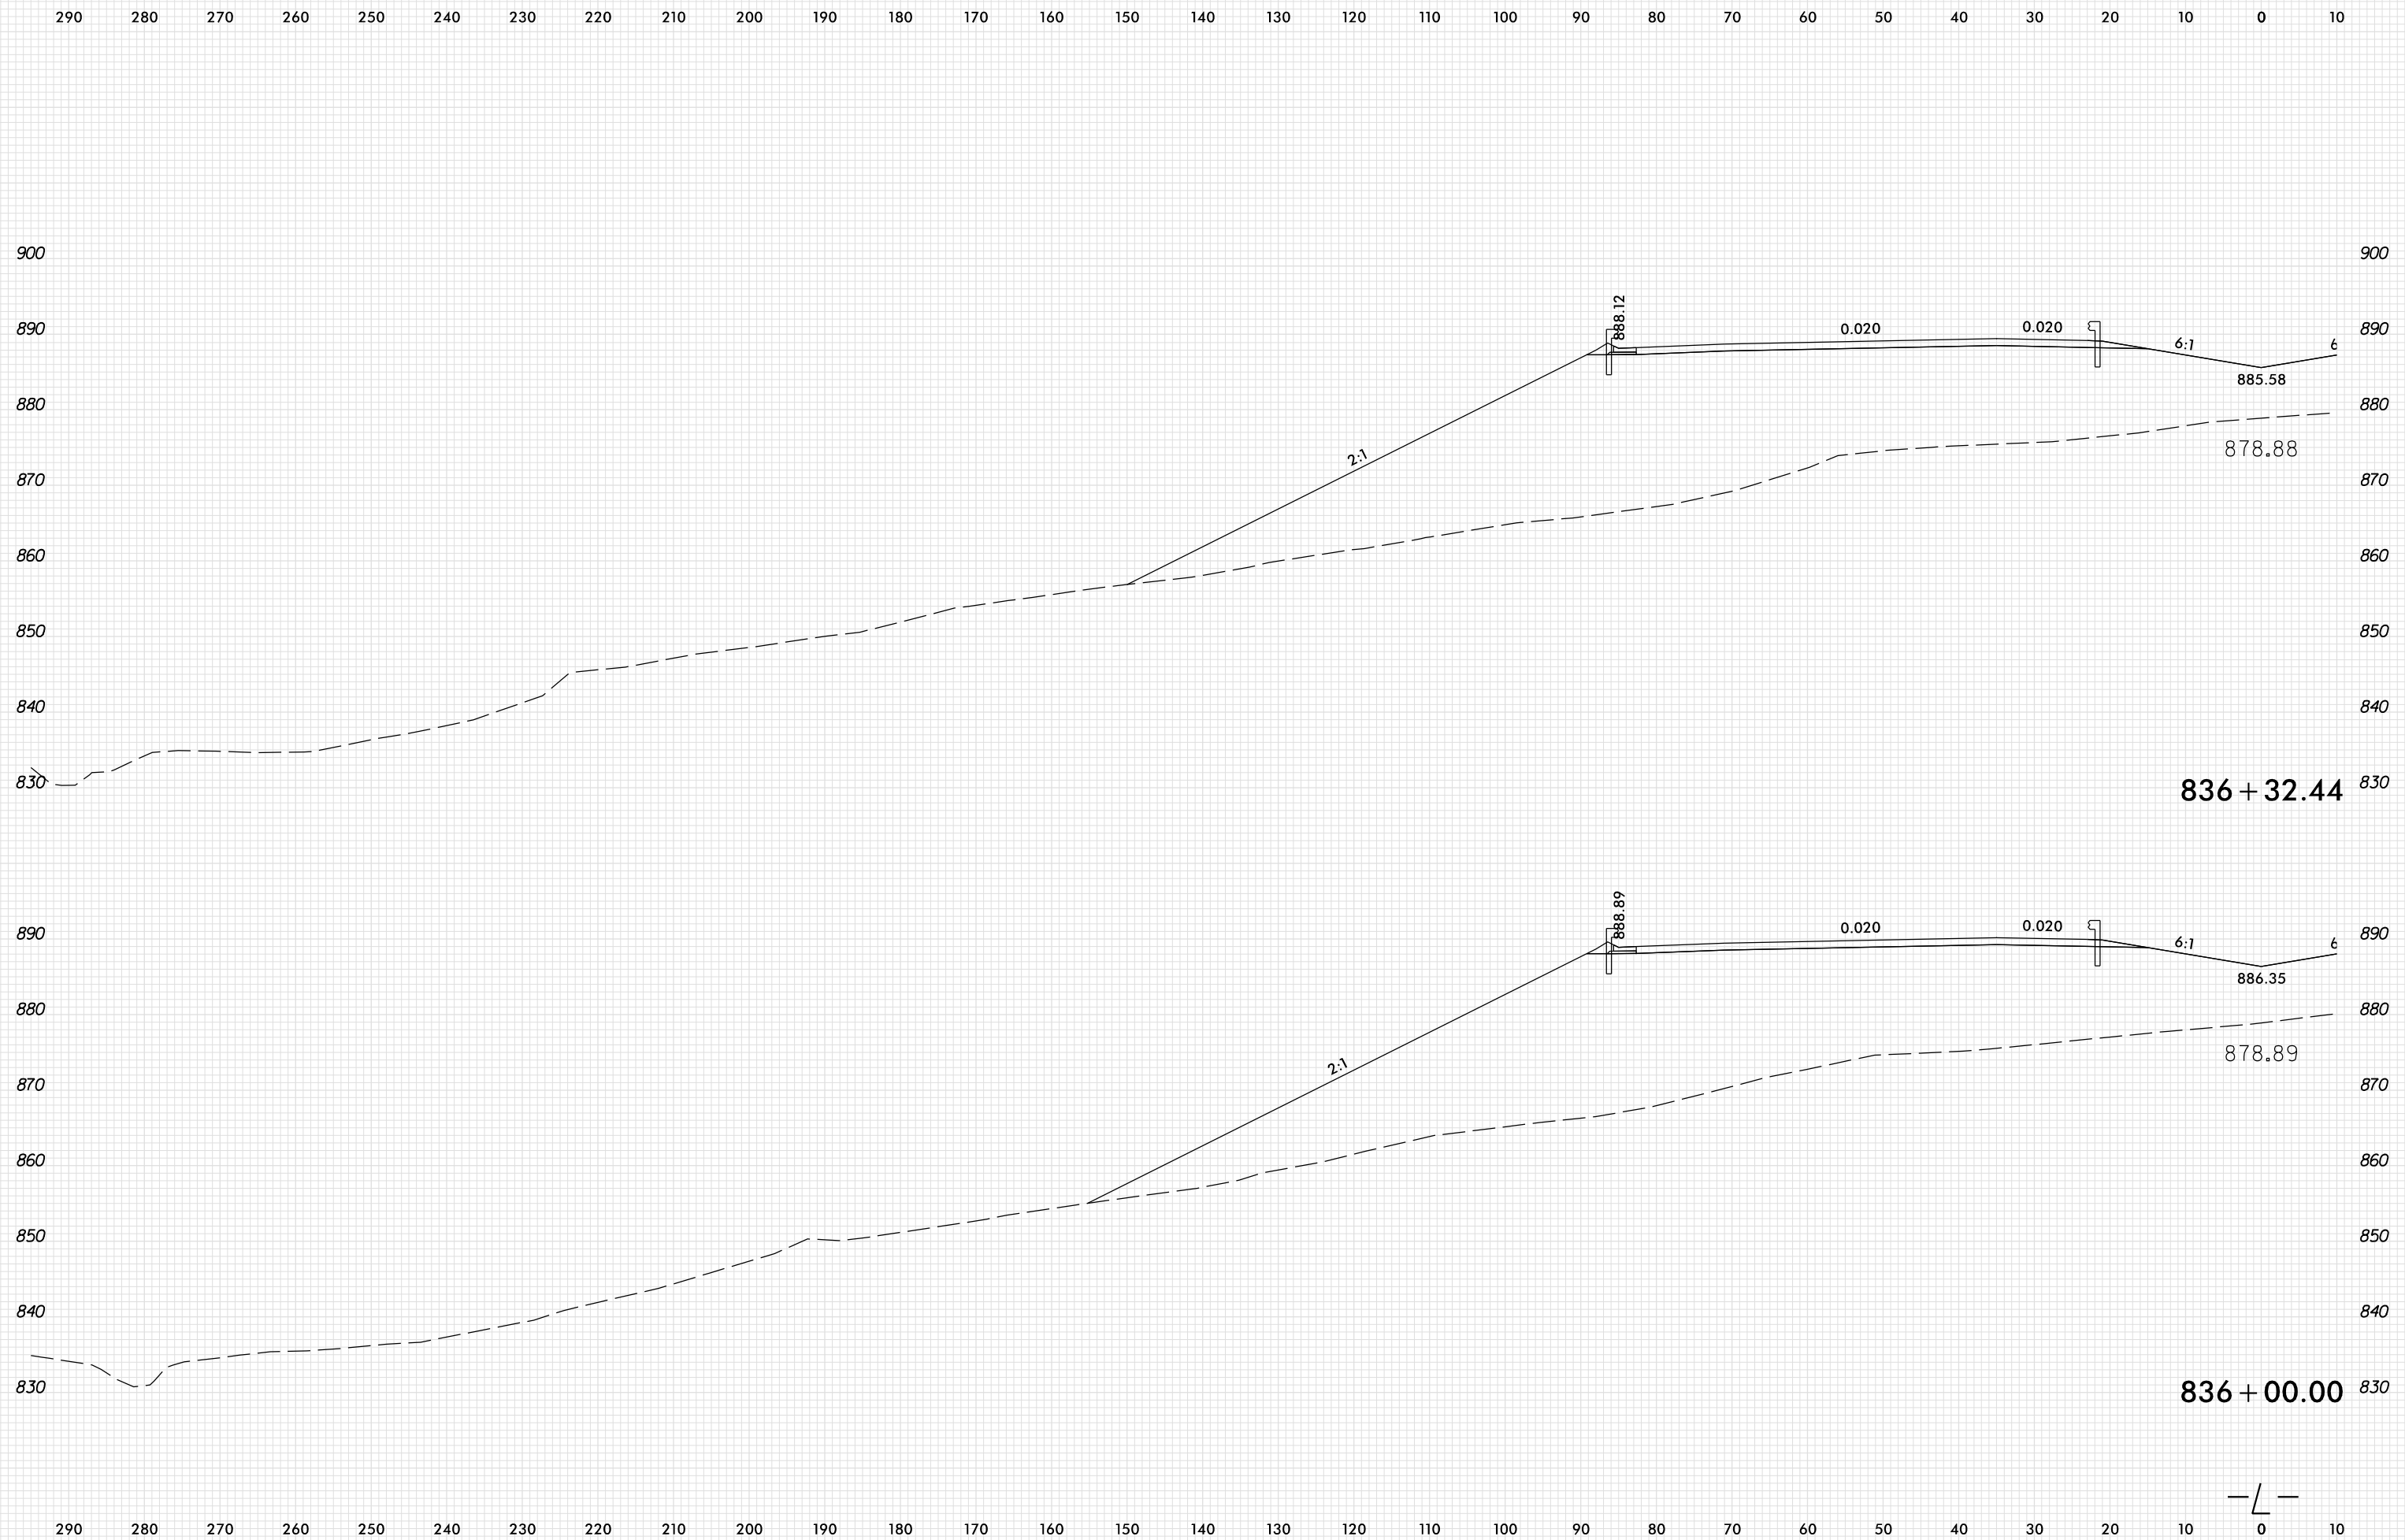

PLOT DRIVER: NCDOT_pdf_color_eng_100.plt
 USER: SPEREIRA
 DATE: 6/10/2021
 TIME: 2:16:41 PM
 FILE: \

—L—