


8/23/99

10 0 10 20 

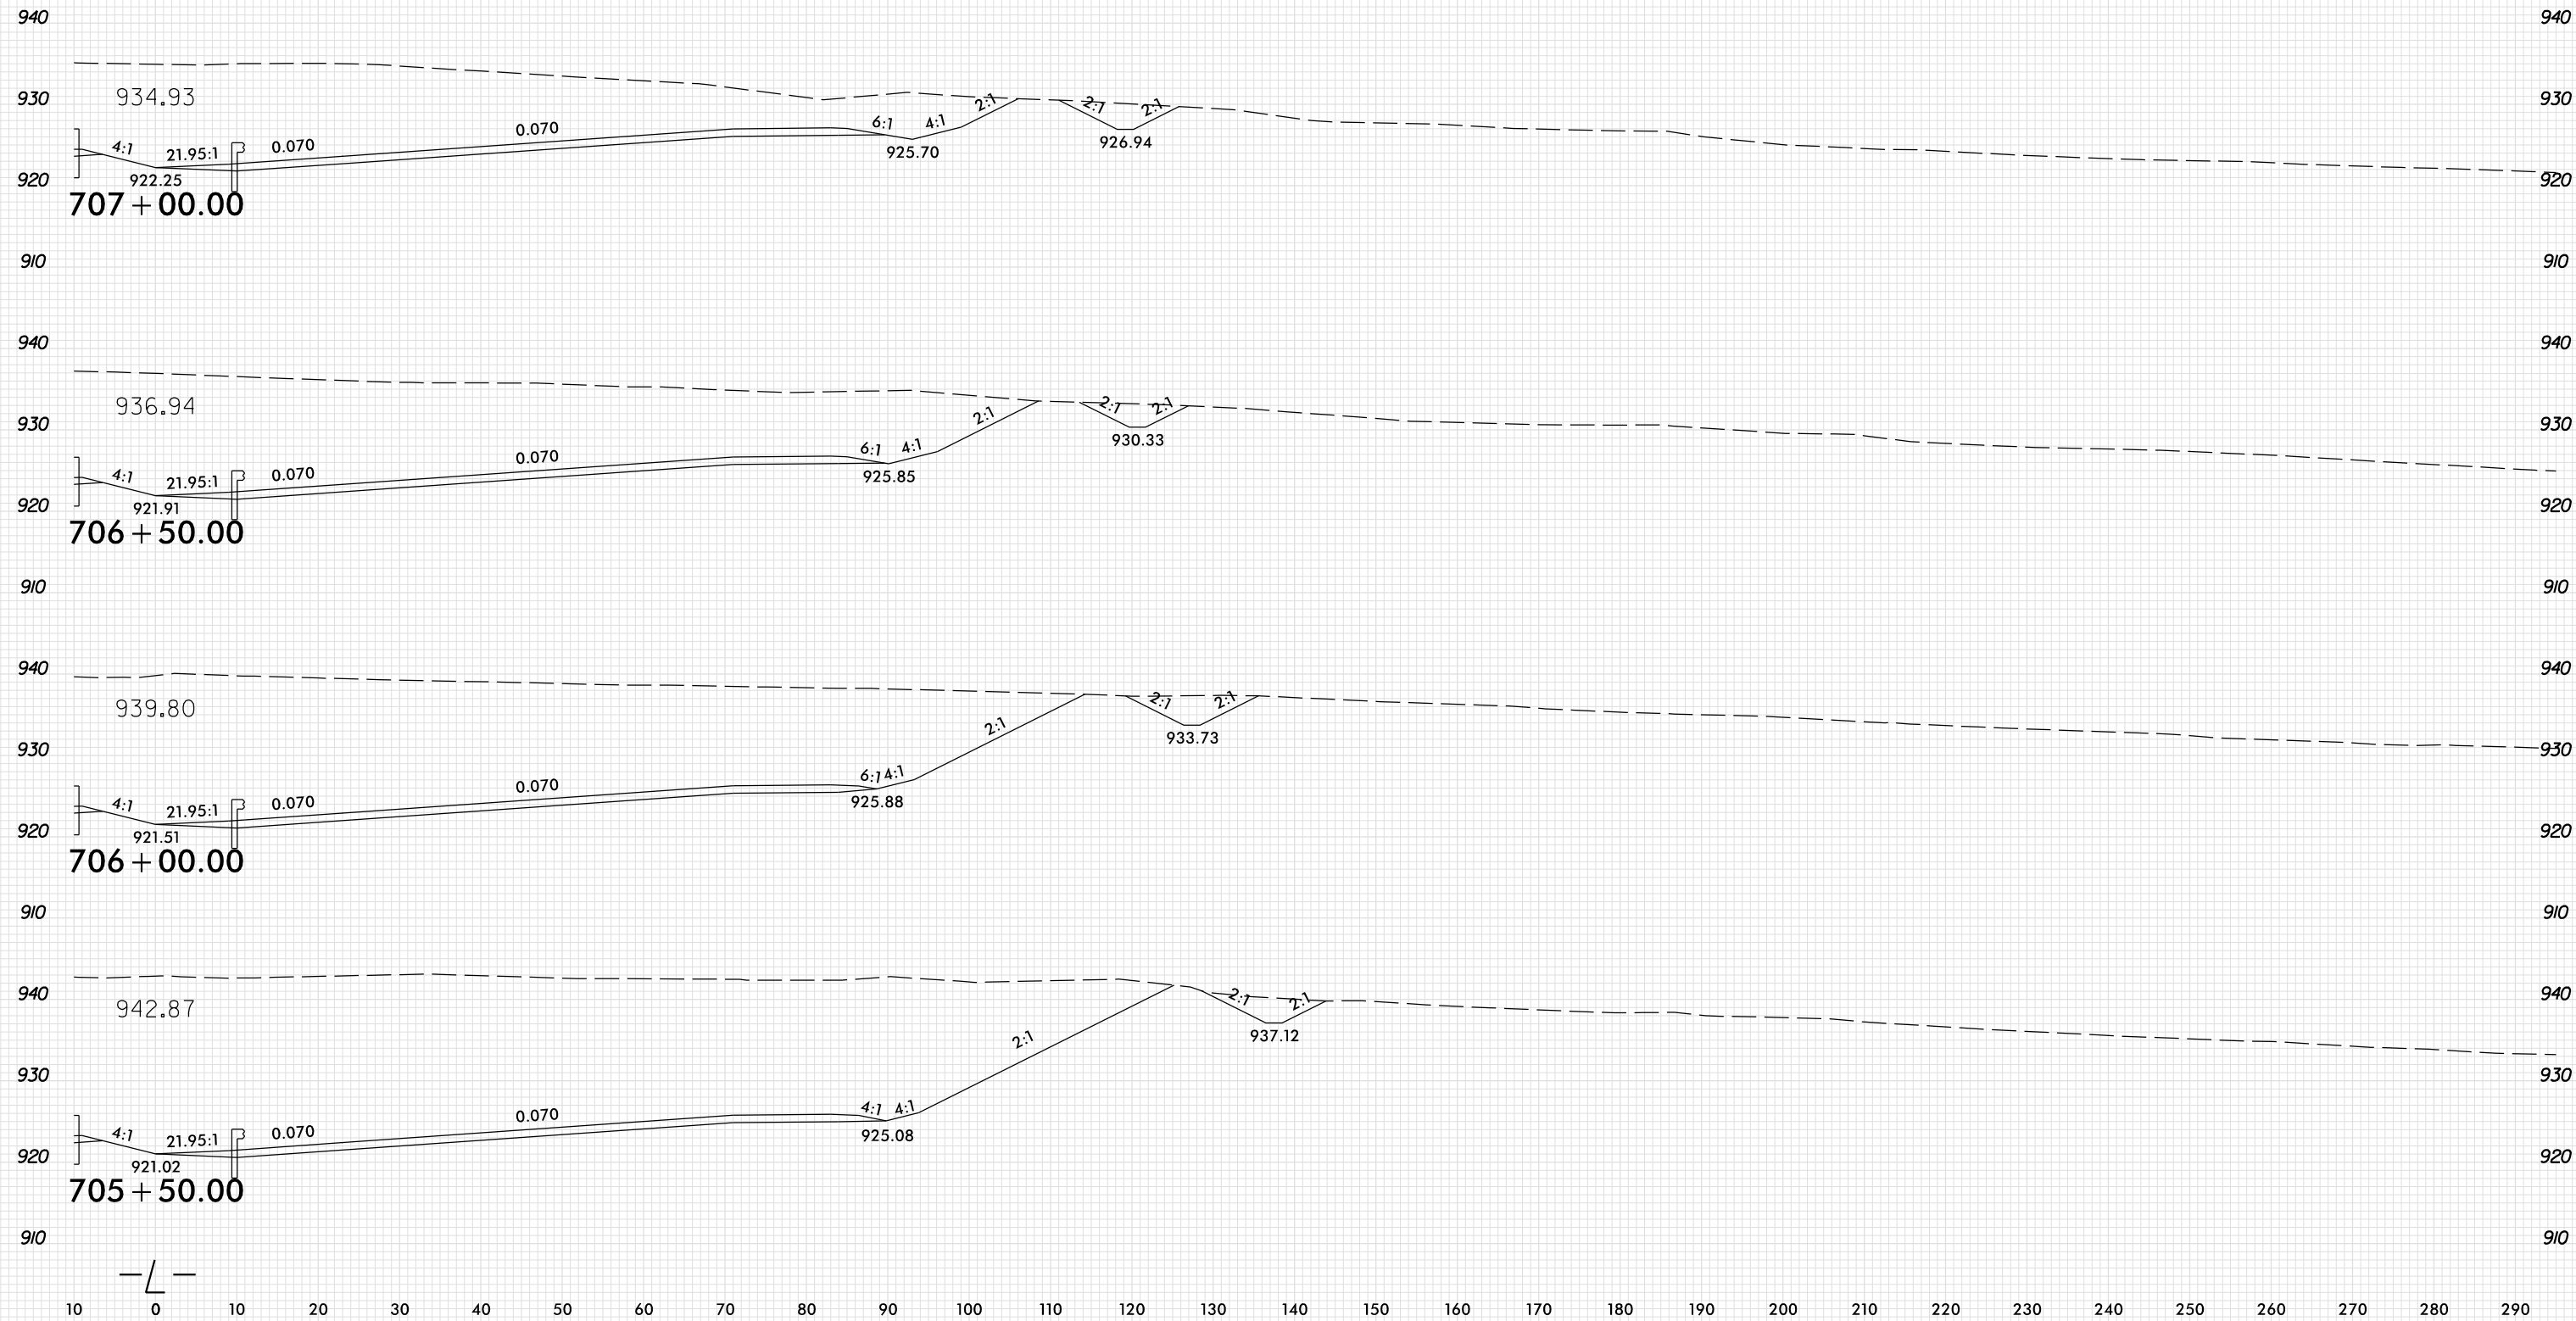

PLOT DRIVER: NCDOT_pdf_color_eng_100.plt
 USER: SPEREIRA
 DATE: 6/10/2021
 TIME: 2:17:41 PM
 FILE: \

10 0 10 20 