


8/23/99

10 0 10 20 

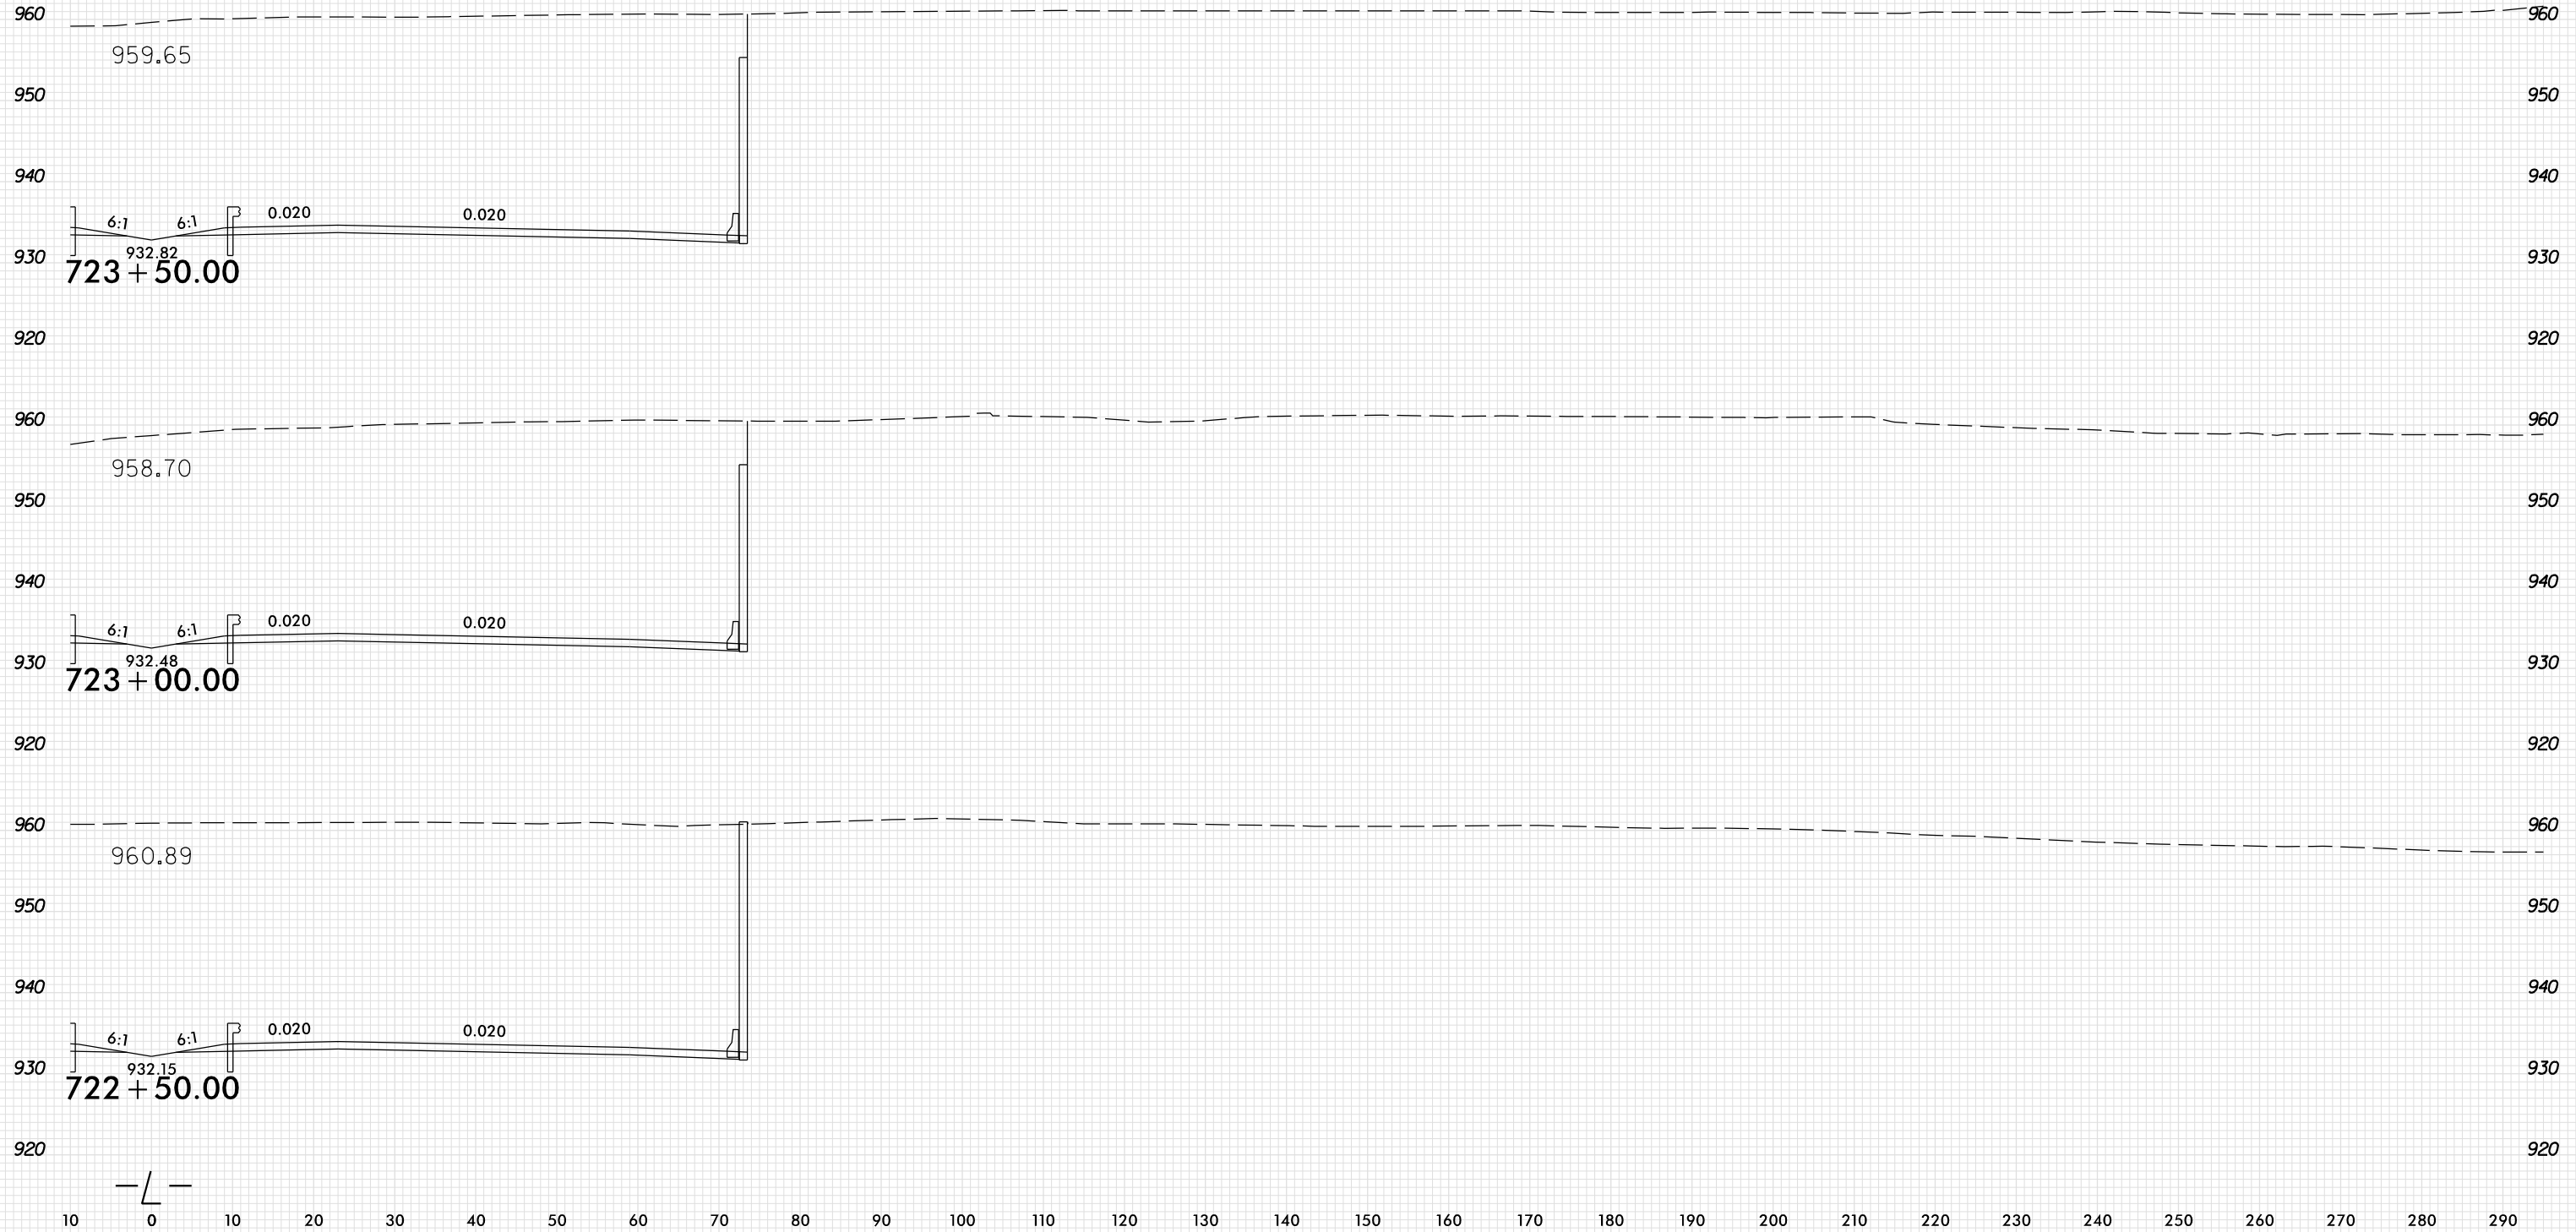

PLOT DRIVER: NCD01_pdr_color_eng_100.plt
USER: SPEREIRA
DATE: 6/10/2021
TIME: 2:17:47 PM
FILE: \

10 0 10 20 